




EAST ELEVATION
1 : 100

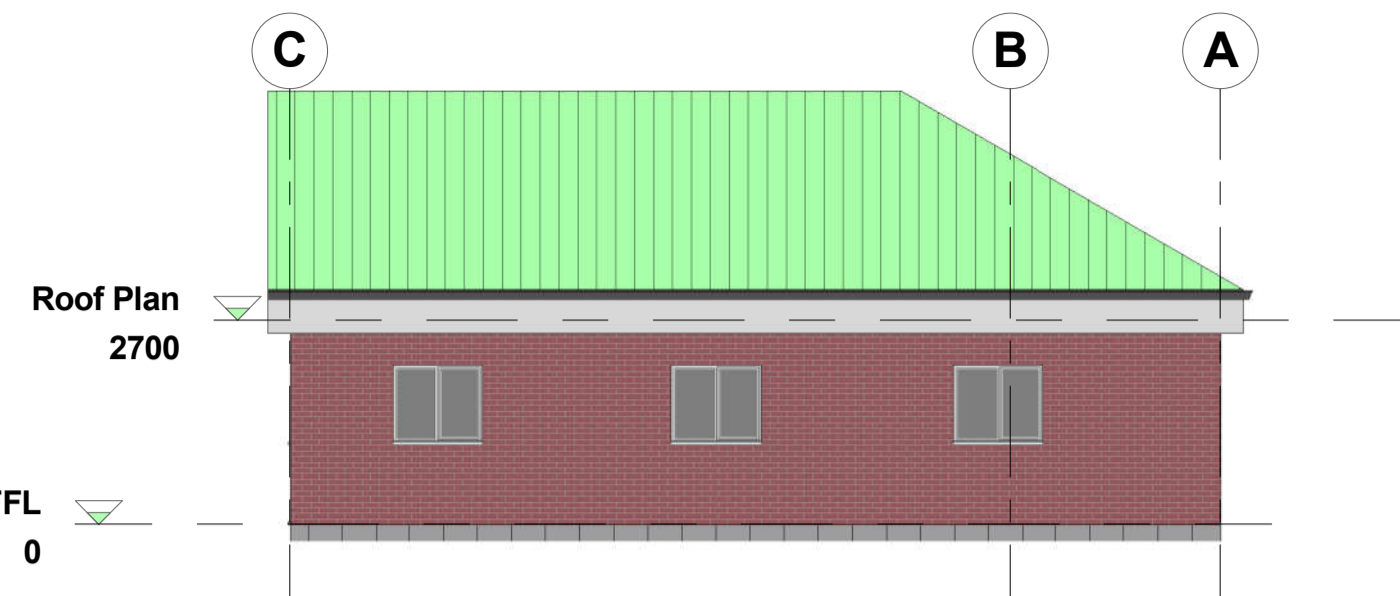


NORTH ELEVATION
1 : 100

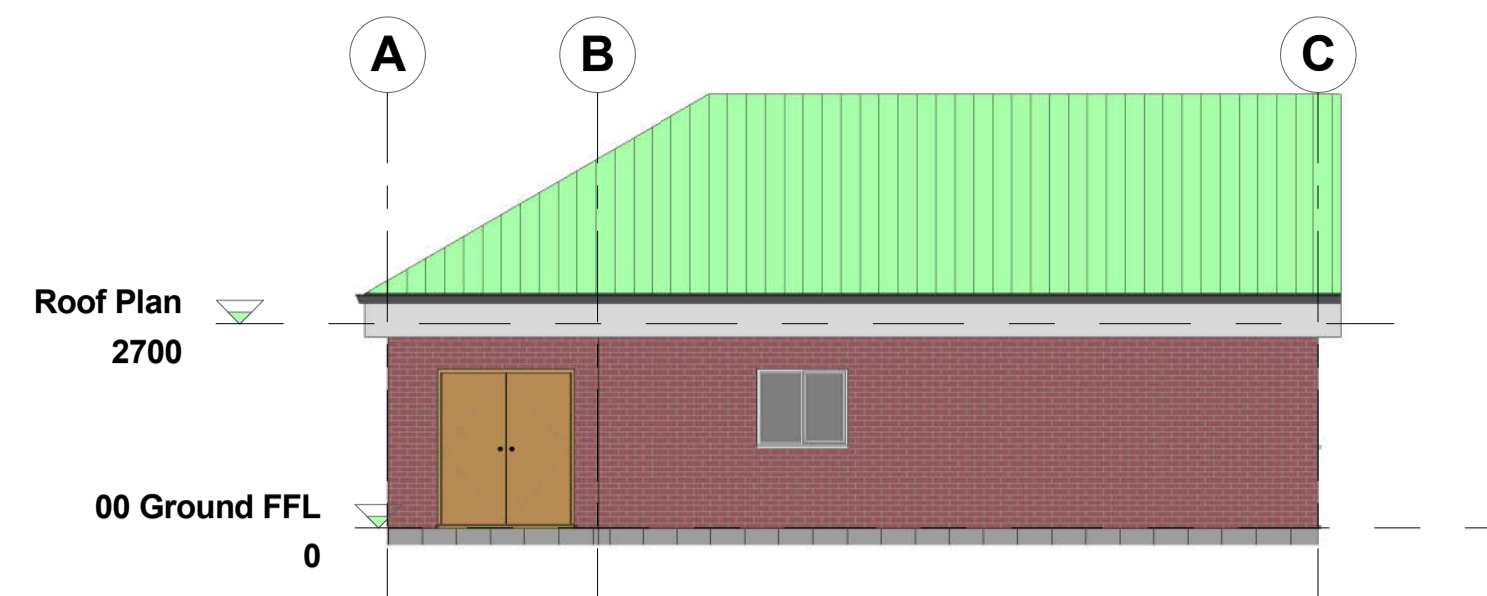


SOUTH ELEVATION
1 : 100

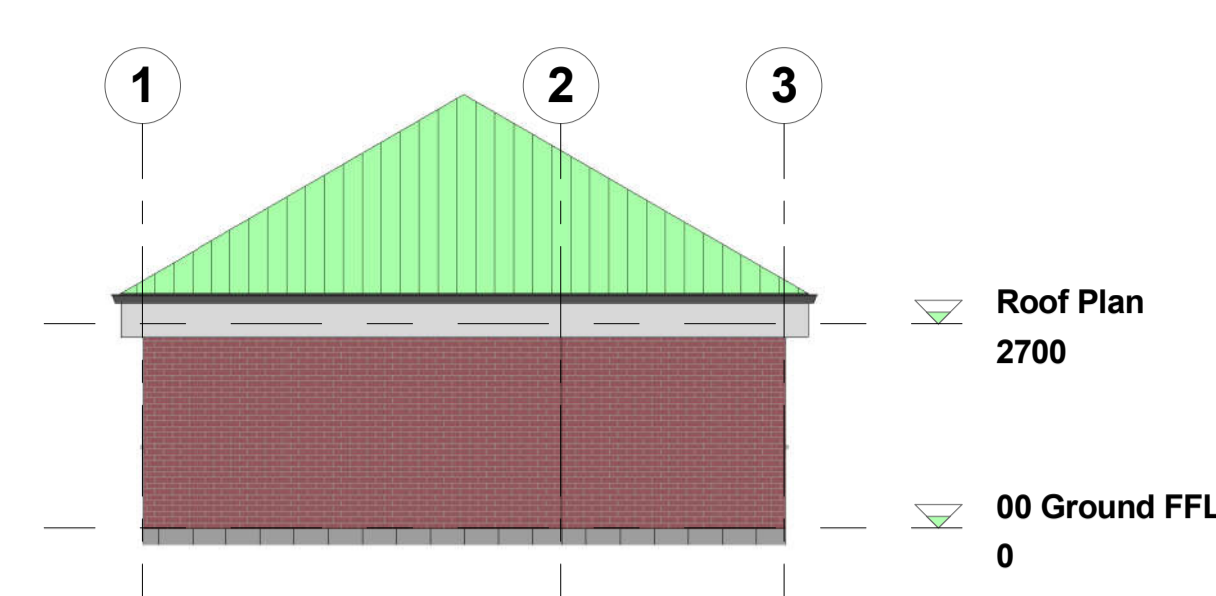

WEST ELEVATION
1 : 100

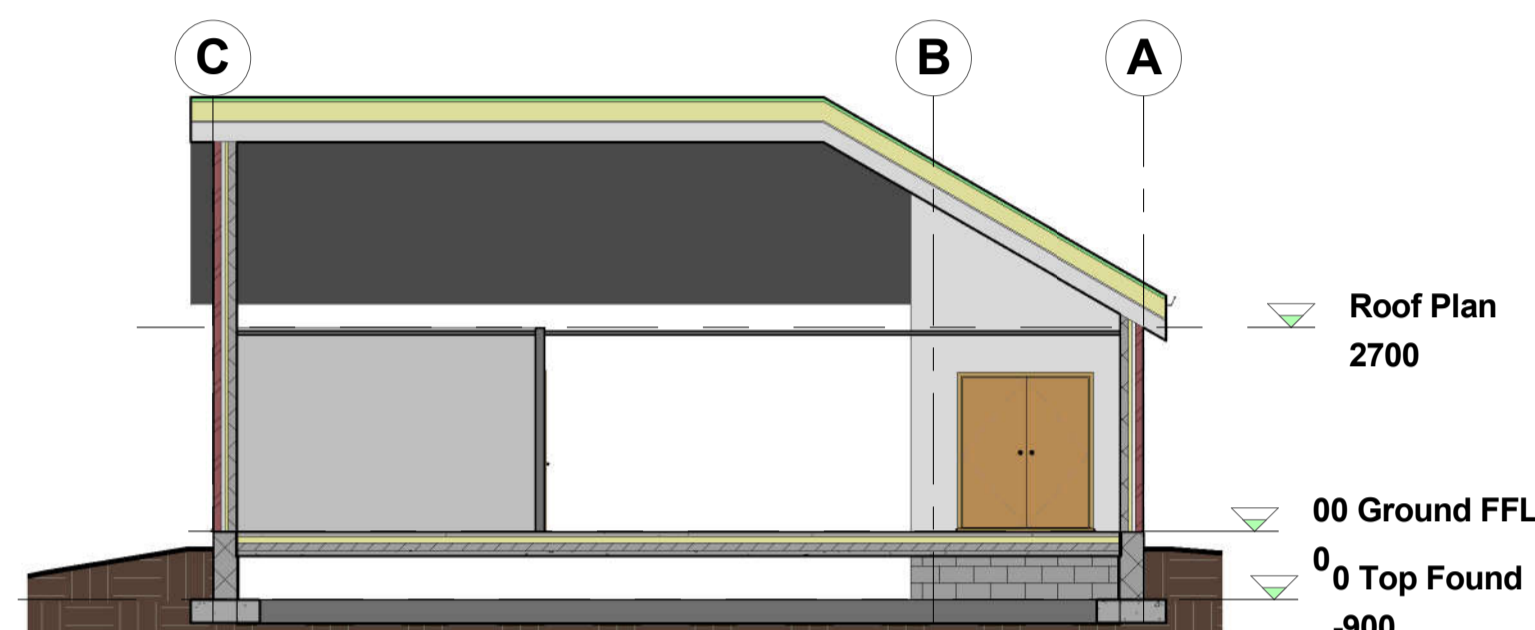


Section A-A
1 : 100

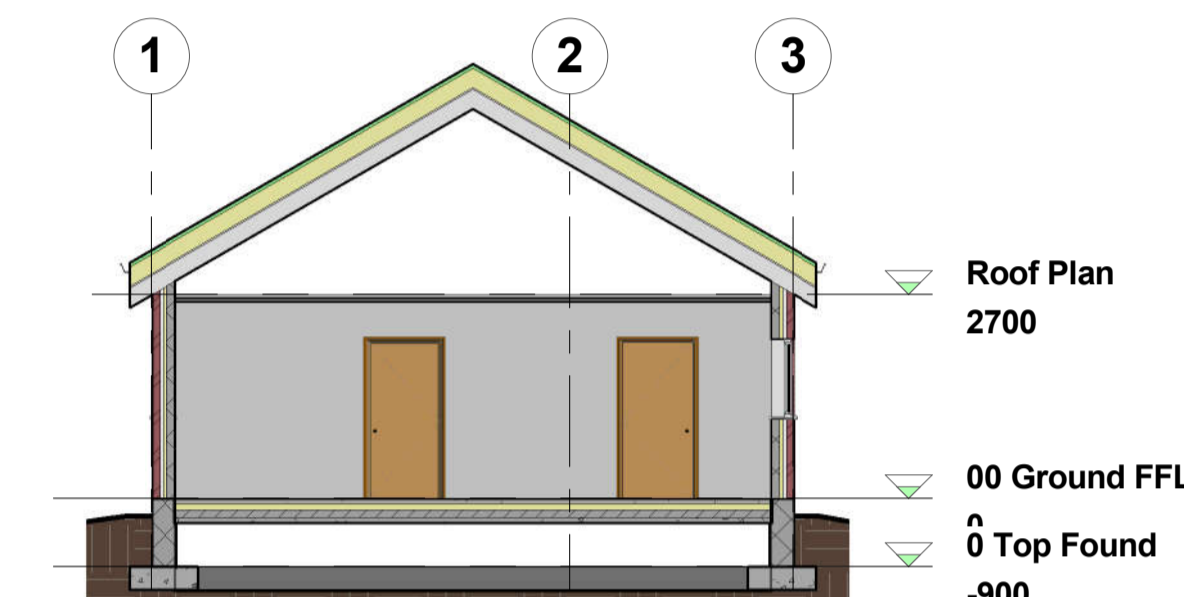

Section B-B
1 : 100

00 Ground FFL
1 : 50

WALL CONSTRUCTION:
215MM X 102.5MM X 65MM BRICK OUTER LEAF,
50MM CAVITY, 45MM INSULATION,
440MM X 215MM X 100MM
CONCRETE BLOCK, 12.5MM PLASTERBOARD
WITH SKIM FINISH.

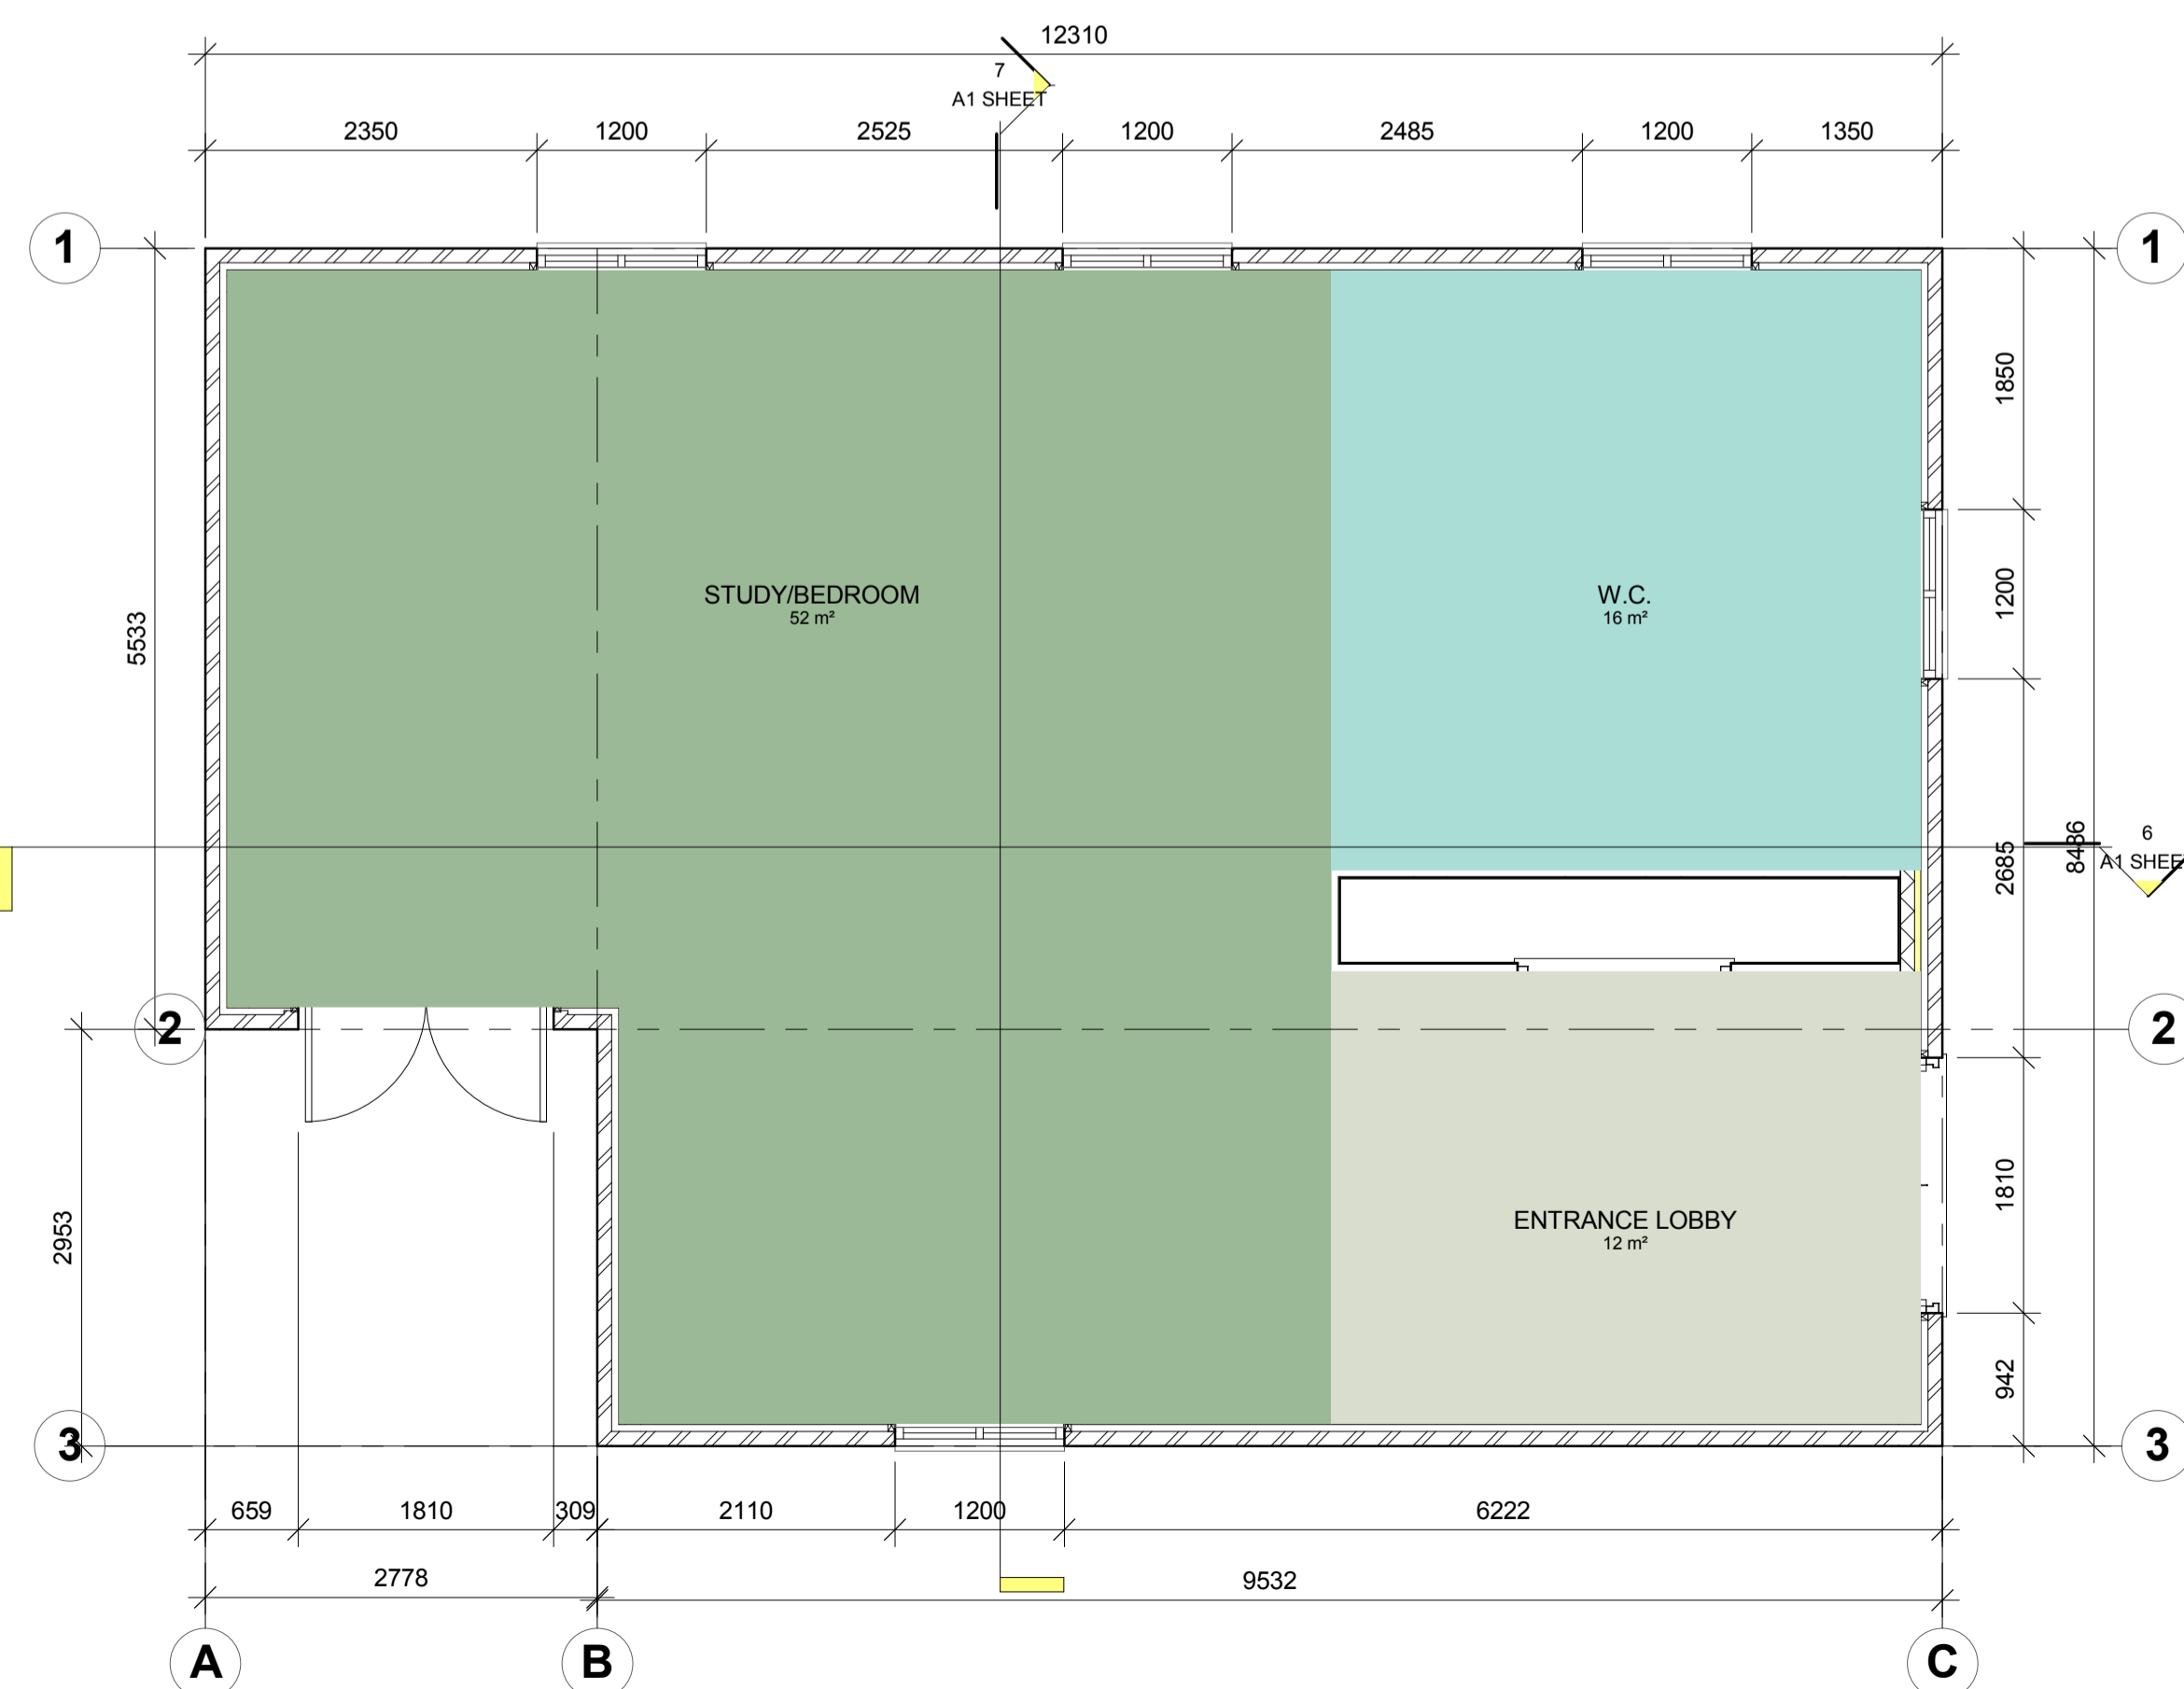

3D View





3D REAR ENTRANCE VIEW




3D FRONT ENTRANCE VIEW

Site
1 : 200

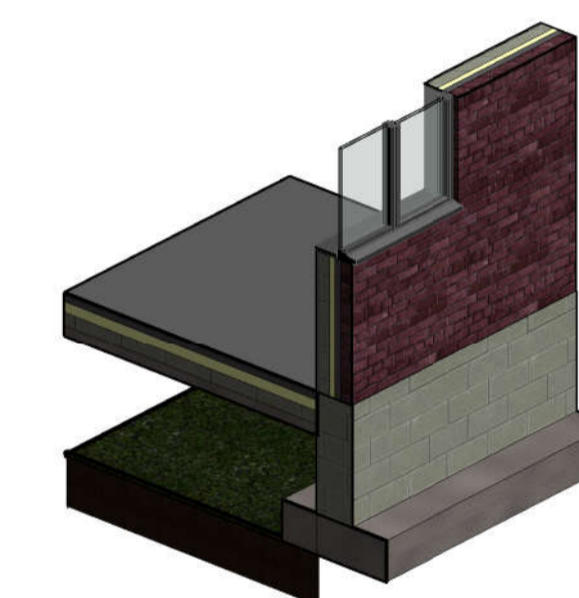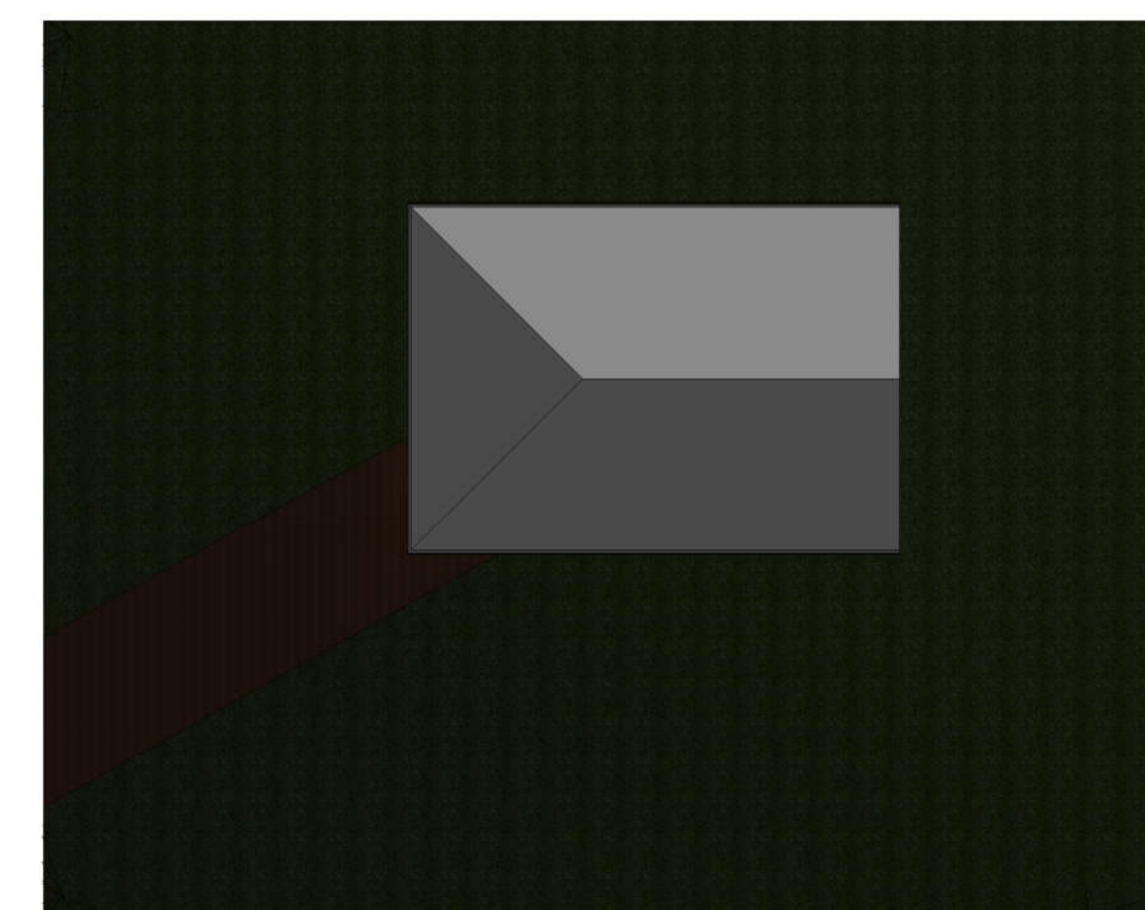

3D Window Section

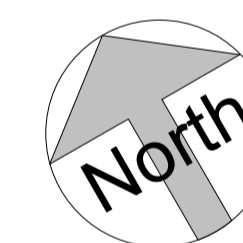

DT175-1


BIM ASSIGNMENT 1

KEVIN MURPHY
C16700591


Project number **PROJECT 1**
Date **29/11/12**
Drawn by **K.M.**
Checked by **Checker**

A1 SHEET

Scale **As indicated**

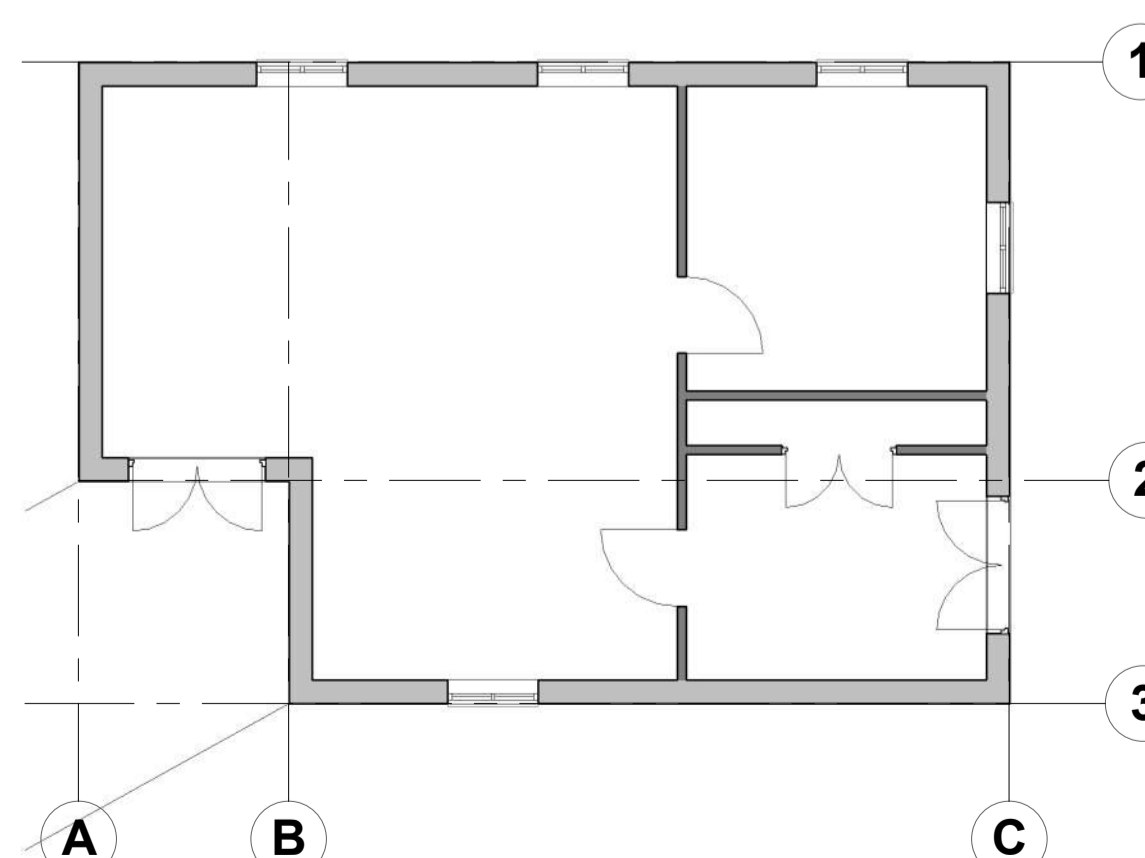

-01 Top Of Foundation
1 : 100

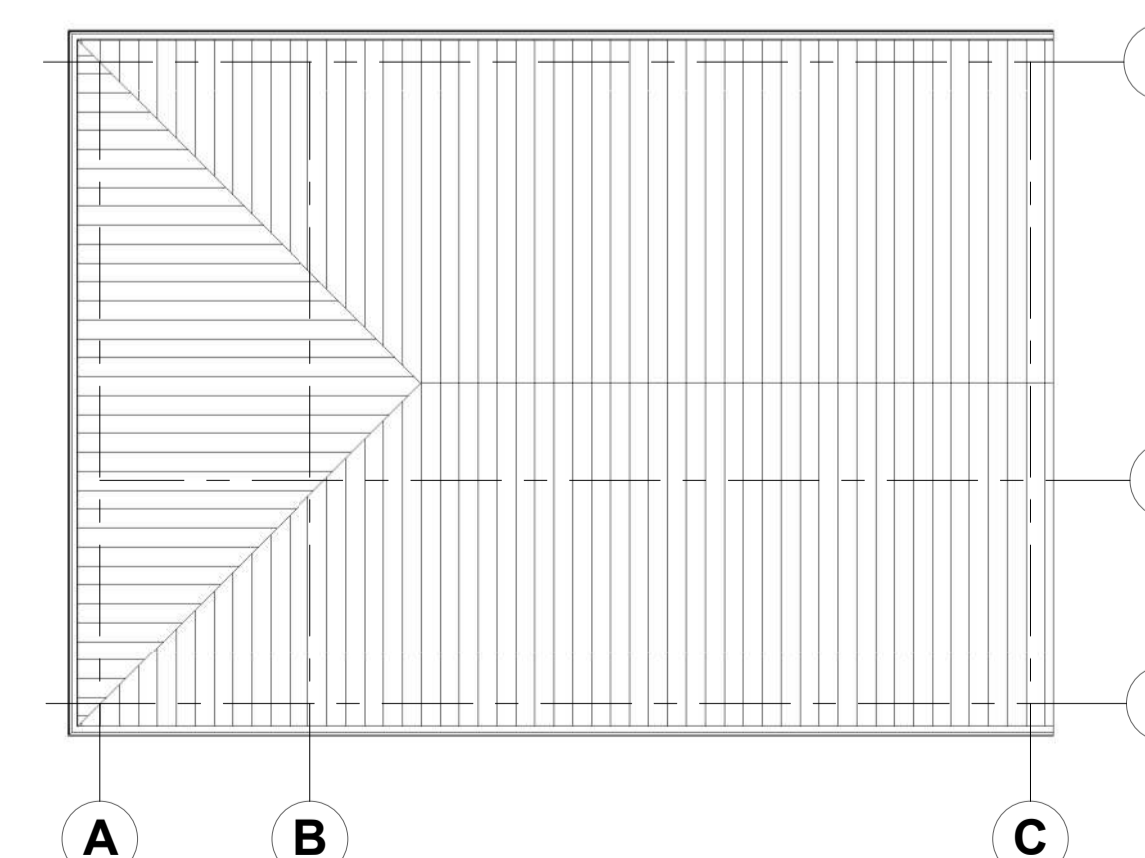

02 Roof Level
1 : 100