



Consultant
Address
Address
Phone
Fax
e-mail



DT175 - 01
1:20 Section & 1:5 Detail
Drawings

Camera View

Project number	PROJECT 7
Date	28 APRIL 2017
Drawn by	Kevin Murphy
Checked by	Checker

A100

Scale

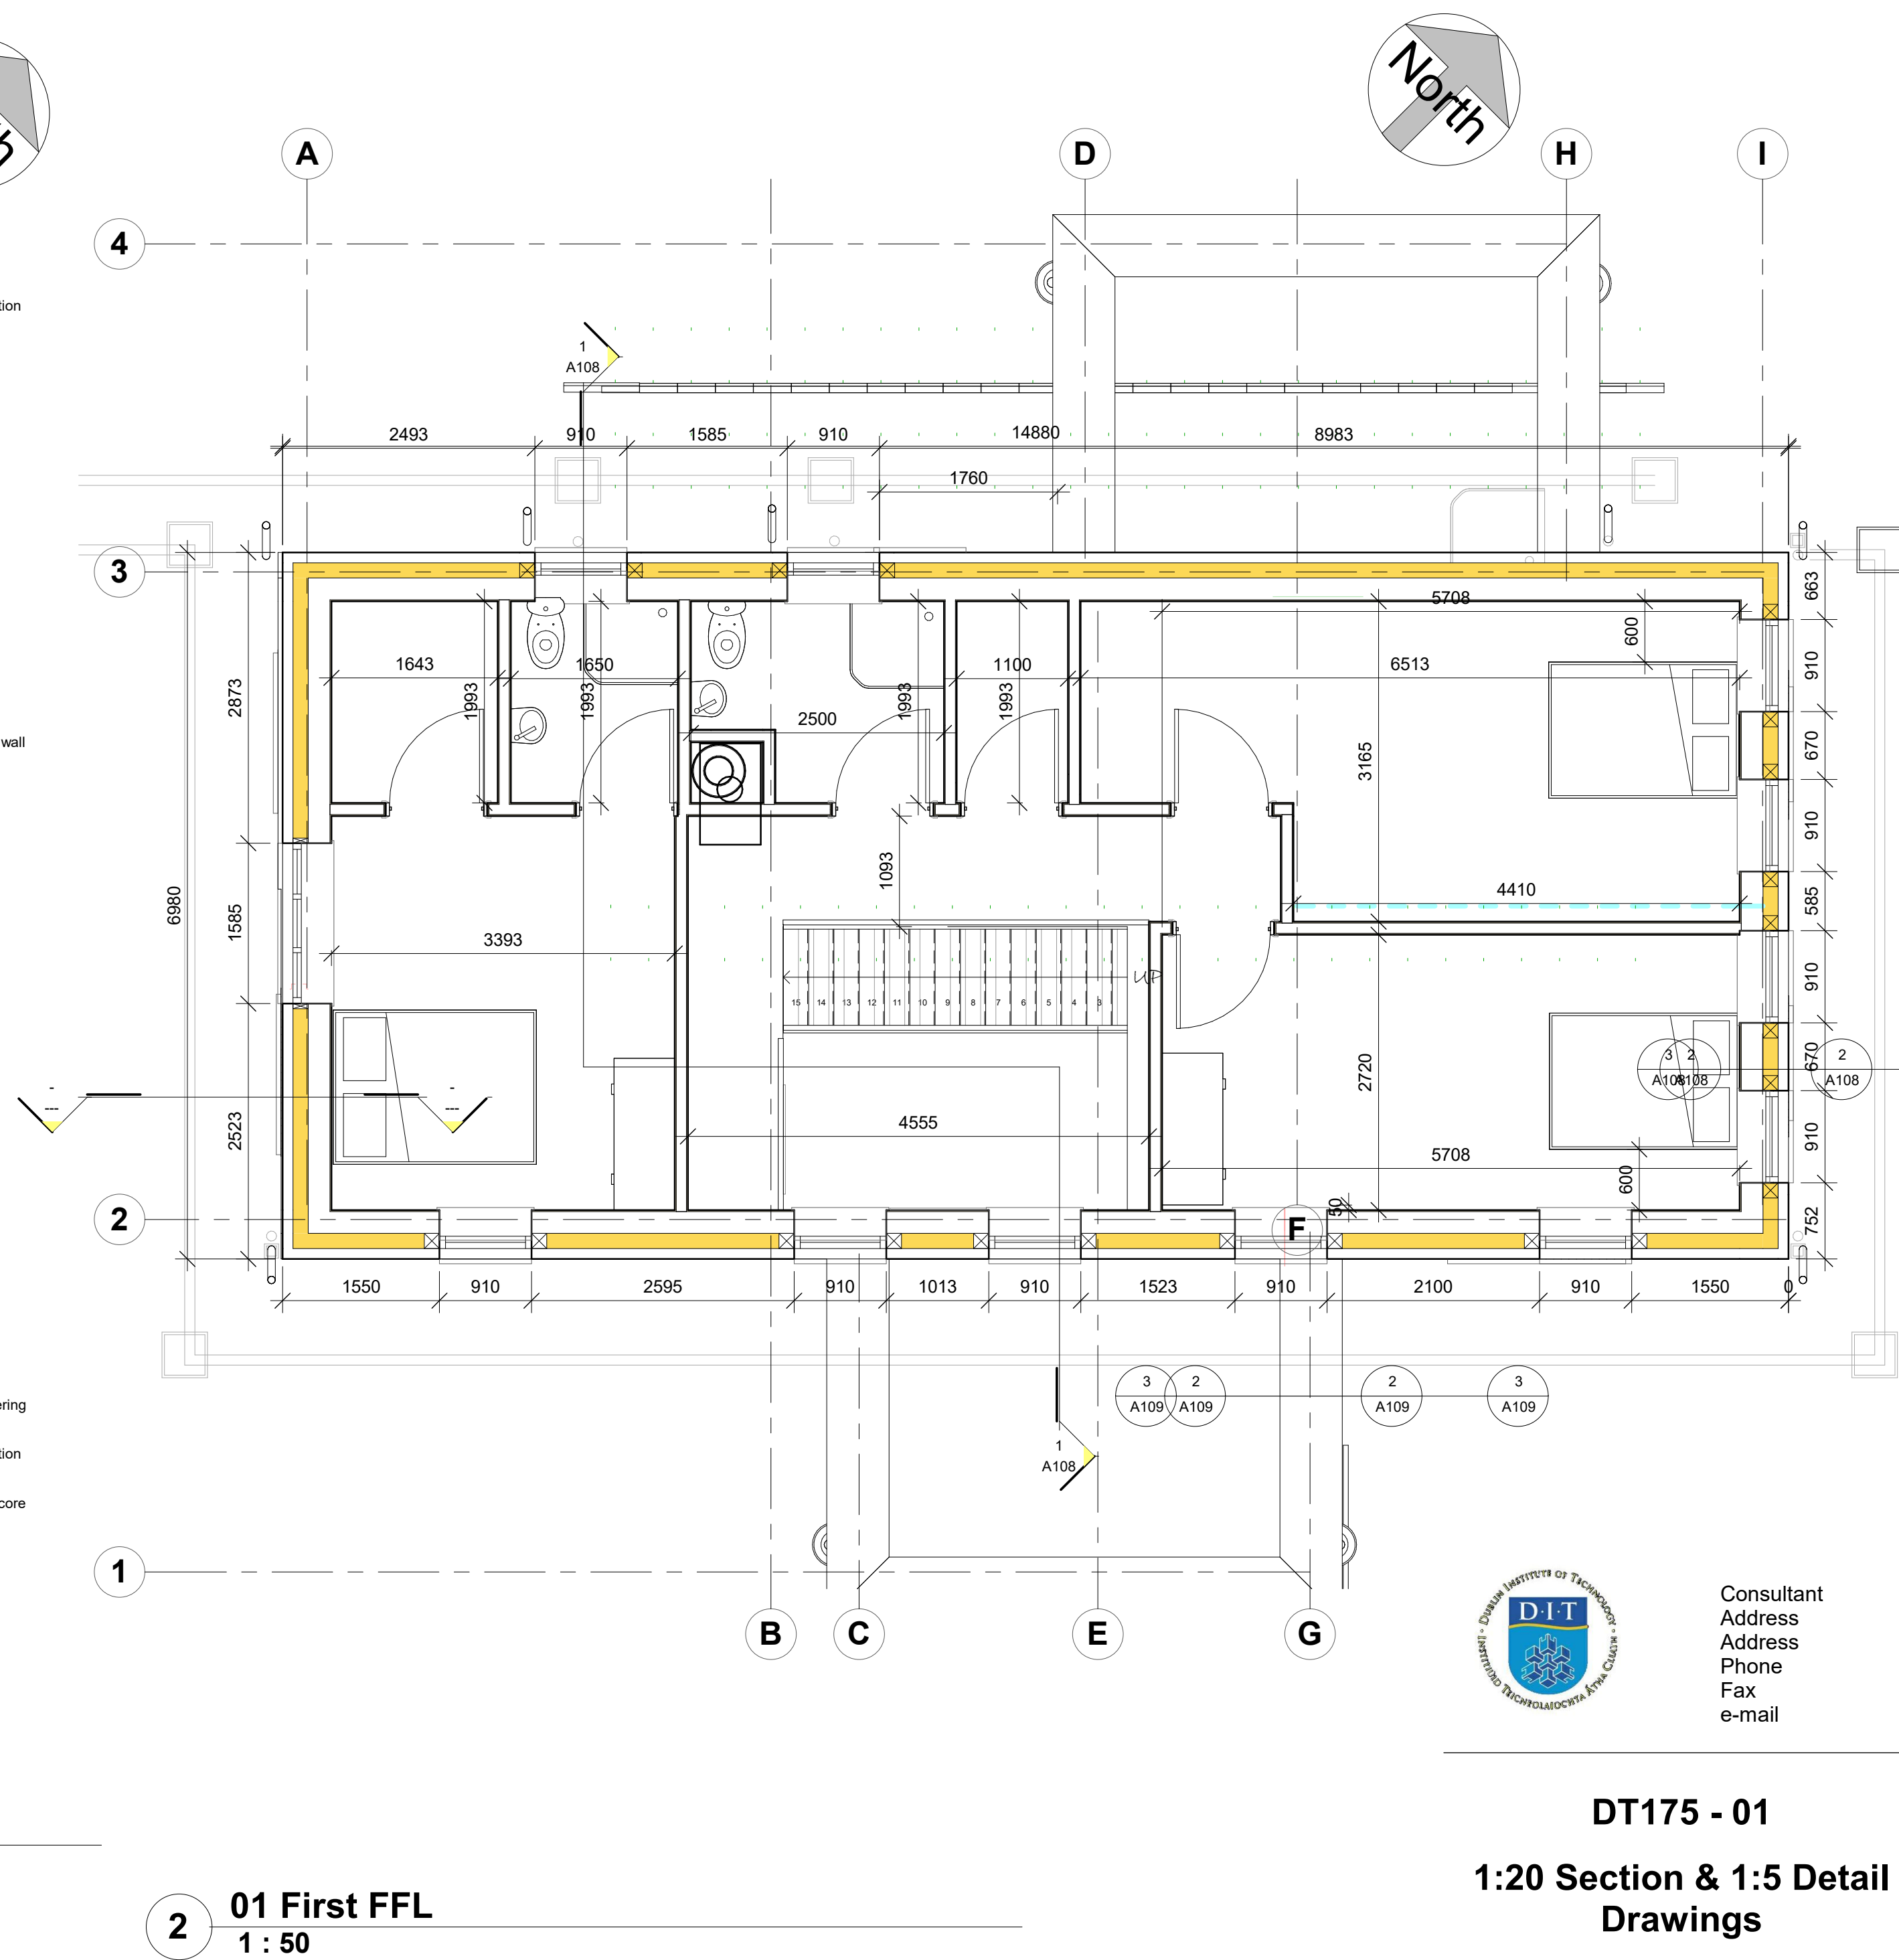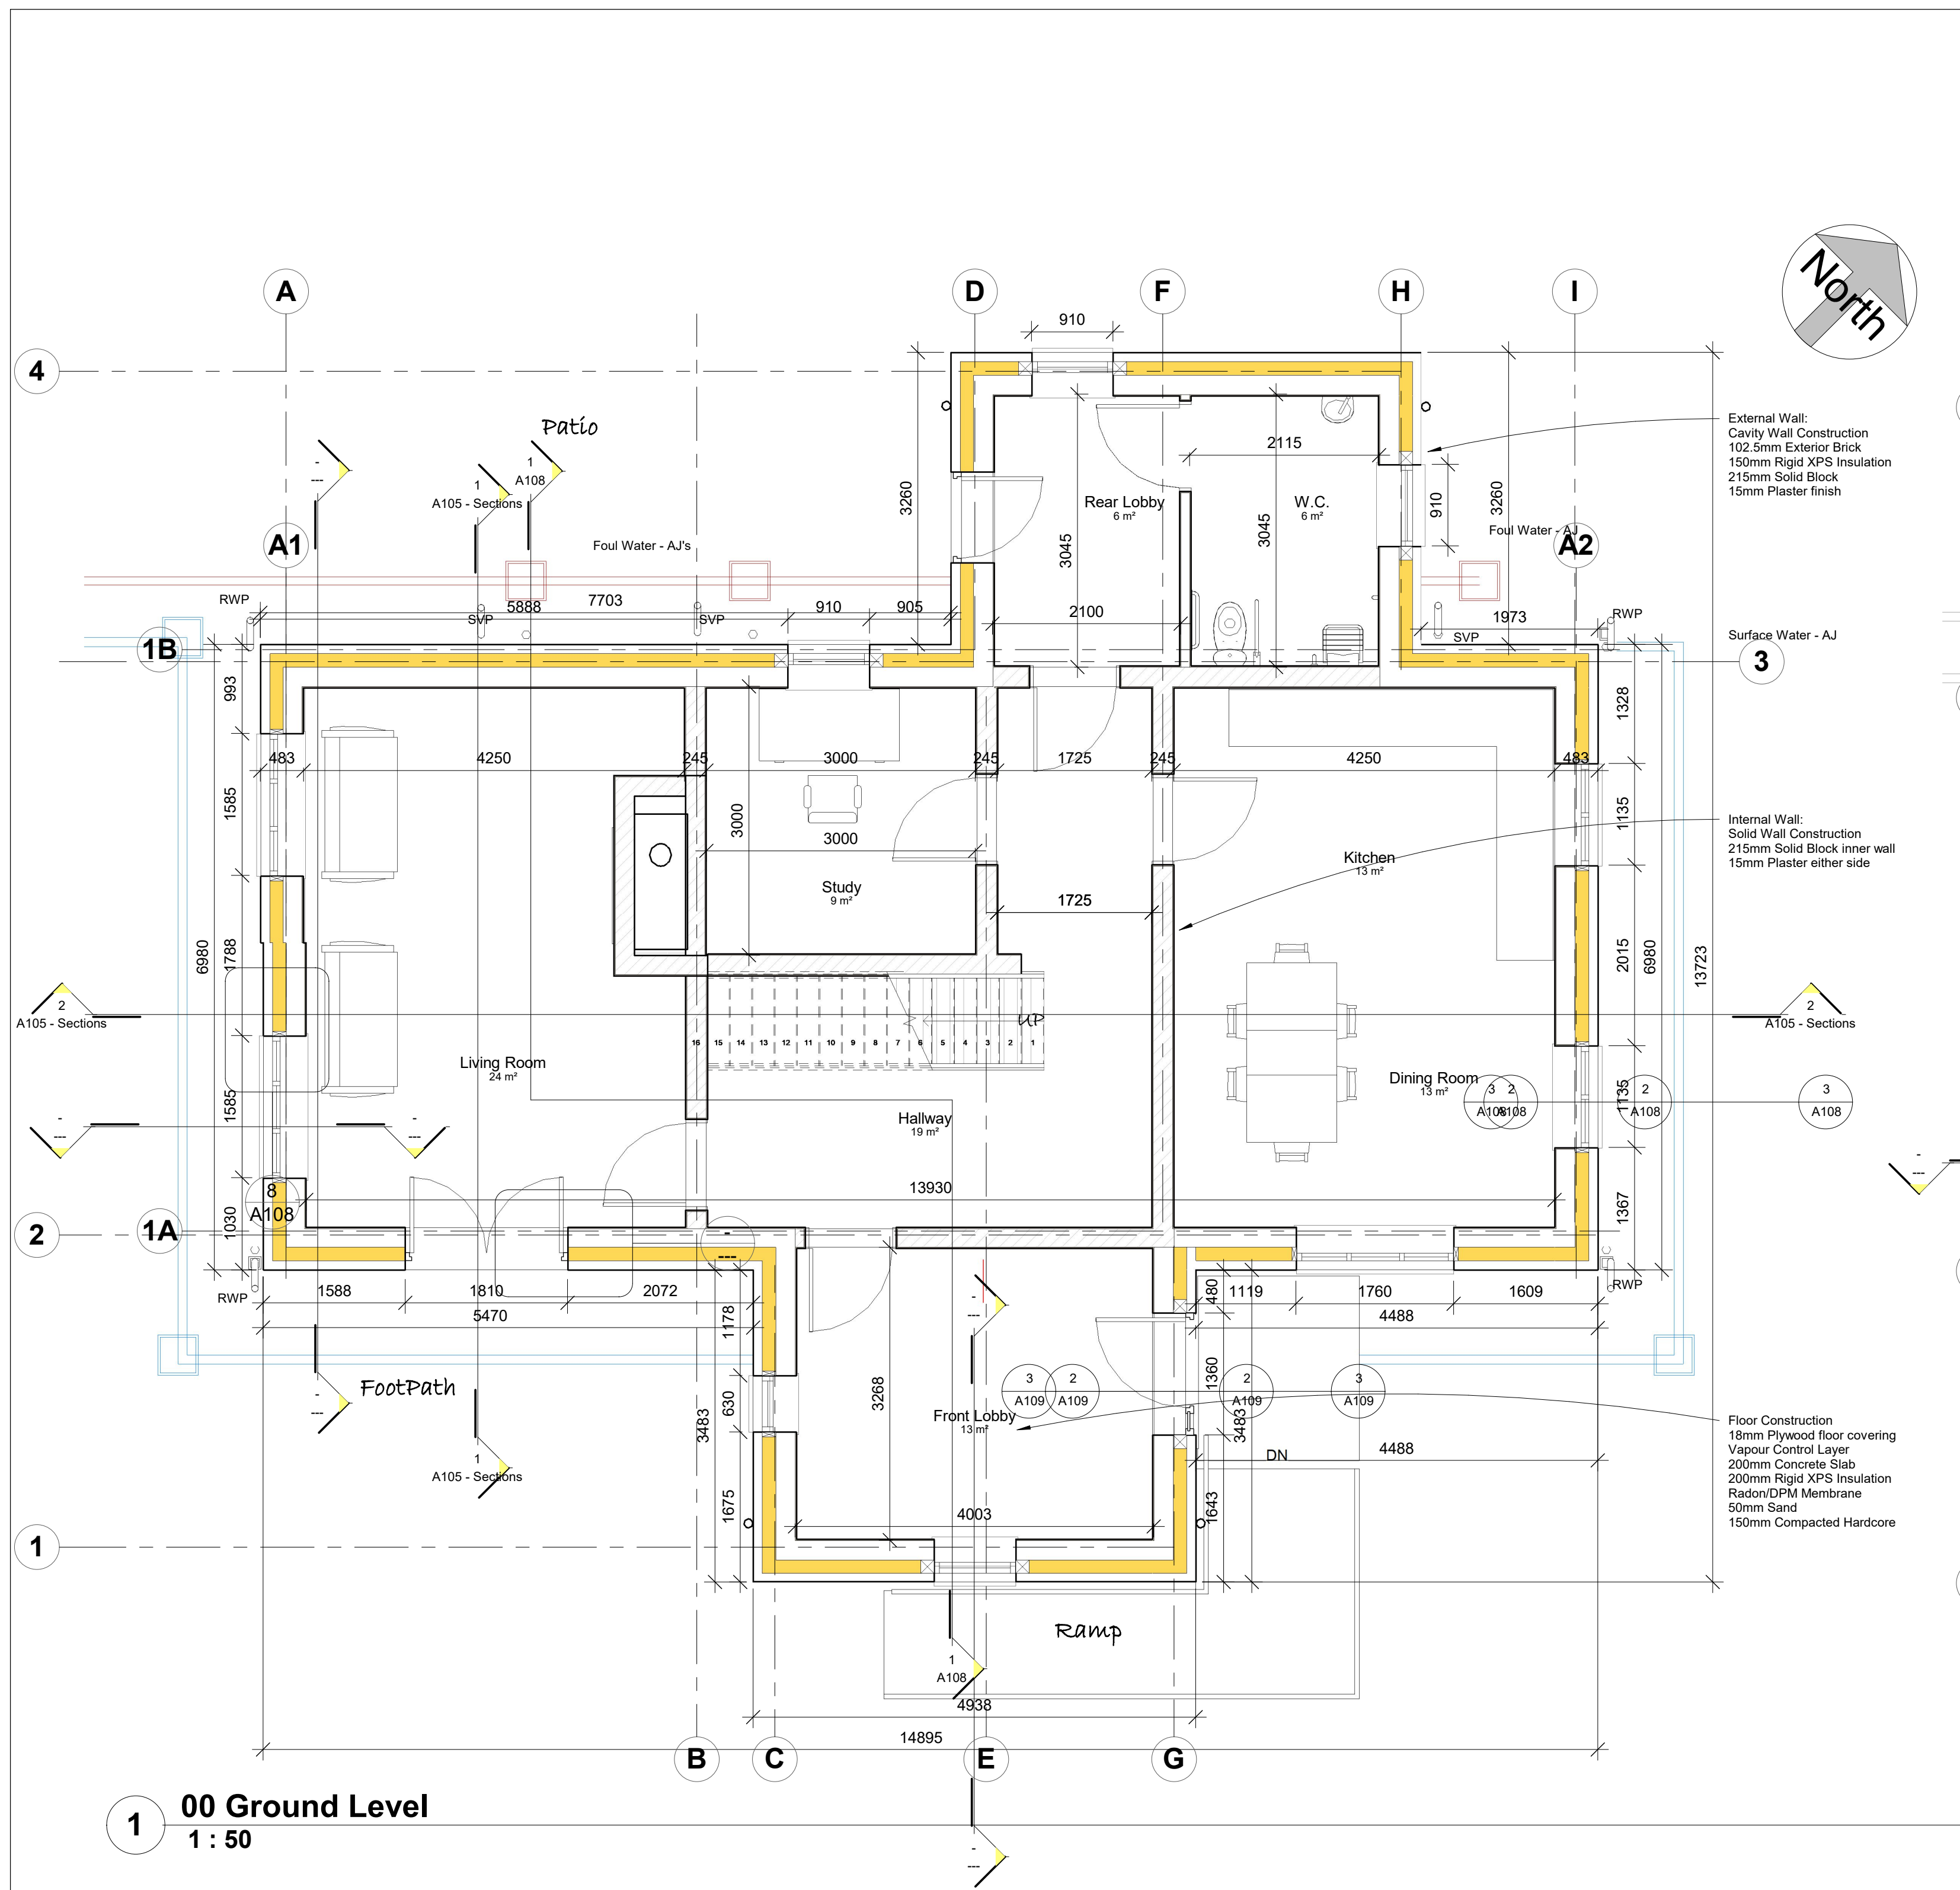

Consultant
Address
Phone
Fax
e-mail


DT175 - 01
1:20 Section & 1:5 Detail
Drawings



Plan Views

Project number **PROJECT 7**
Date **28 APRIL 2017**
Drawn by **KEVIN MURPHY**
Checked by

A101

Scale **1 : 50**

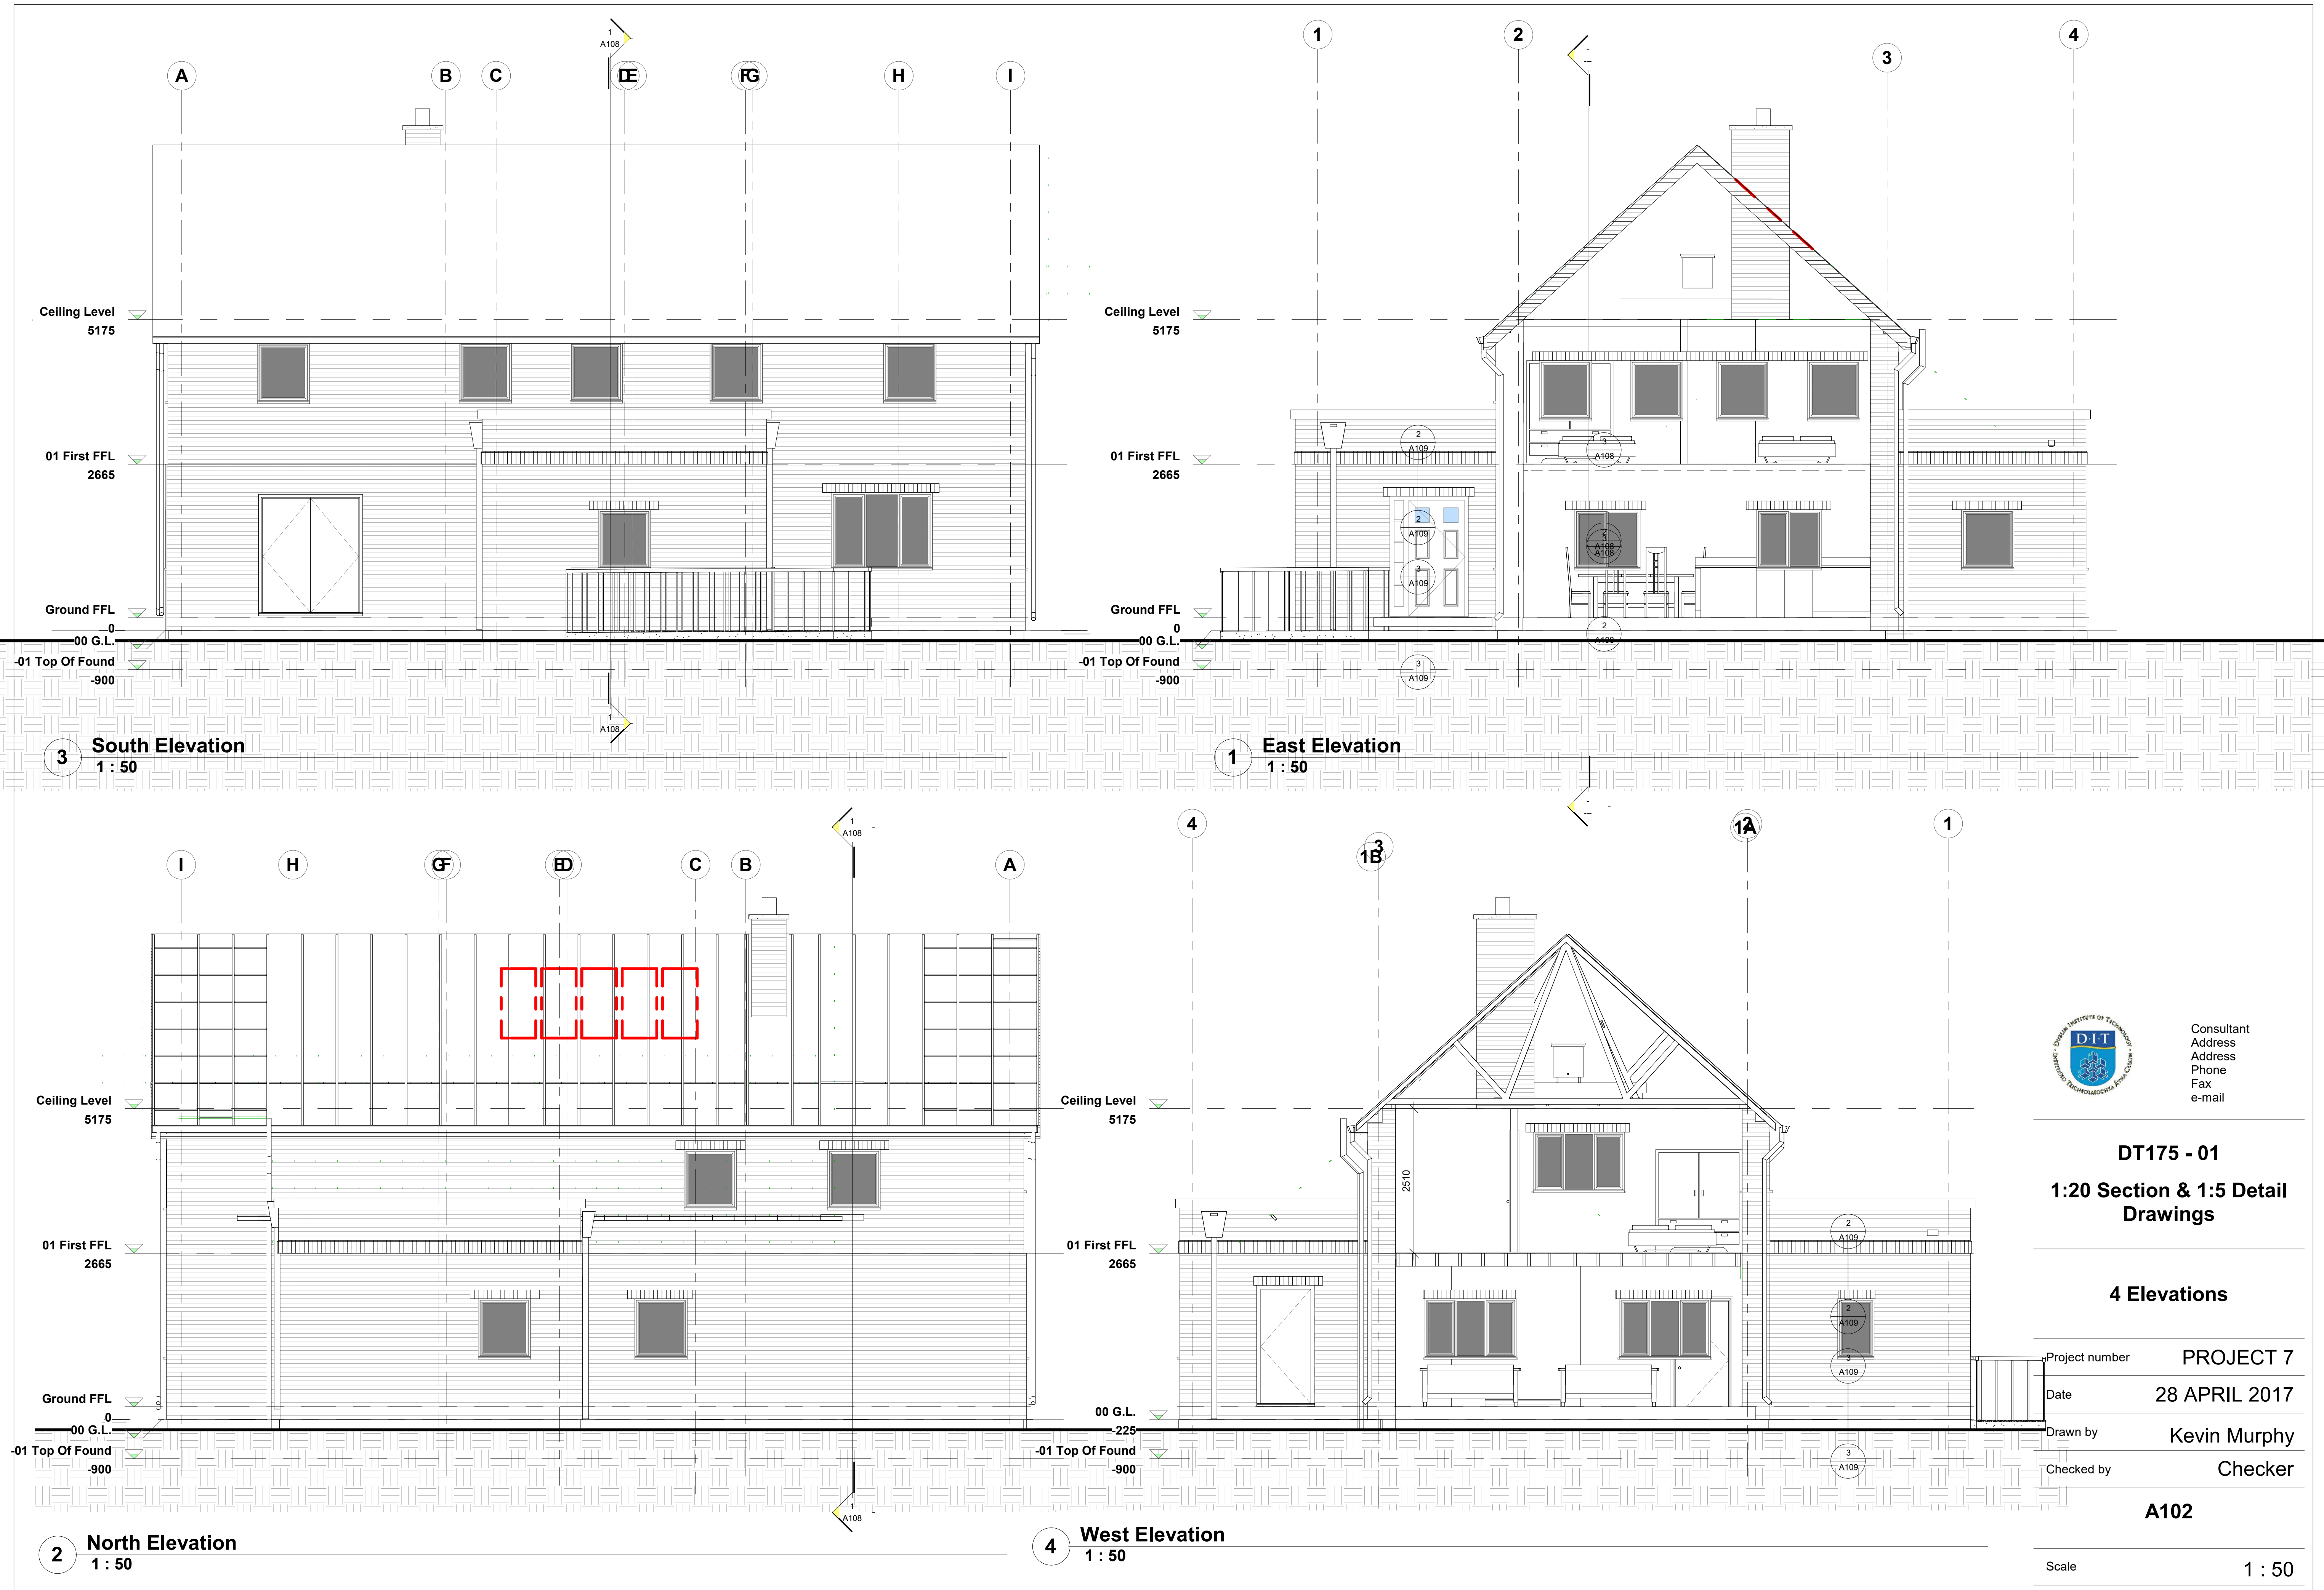

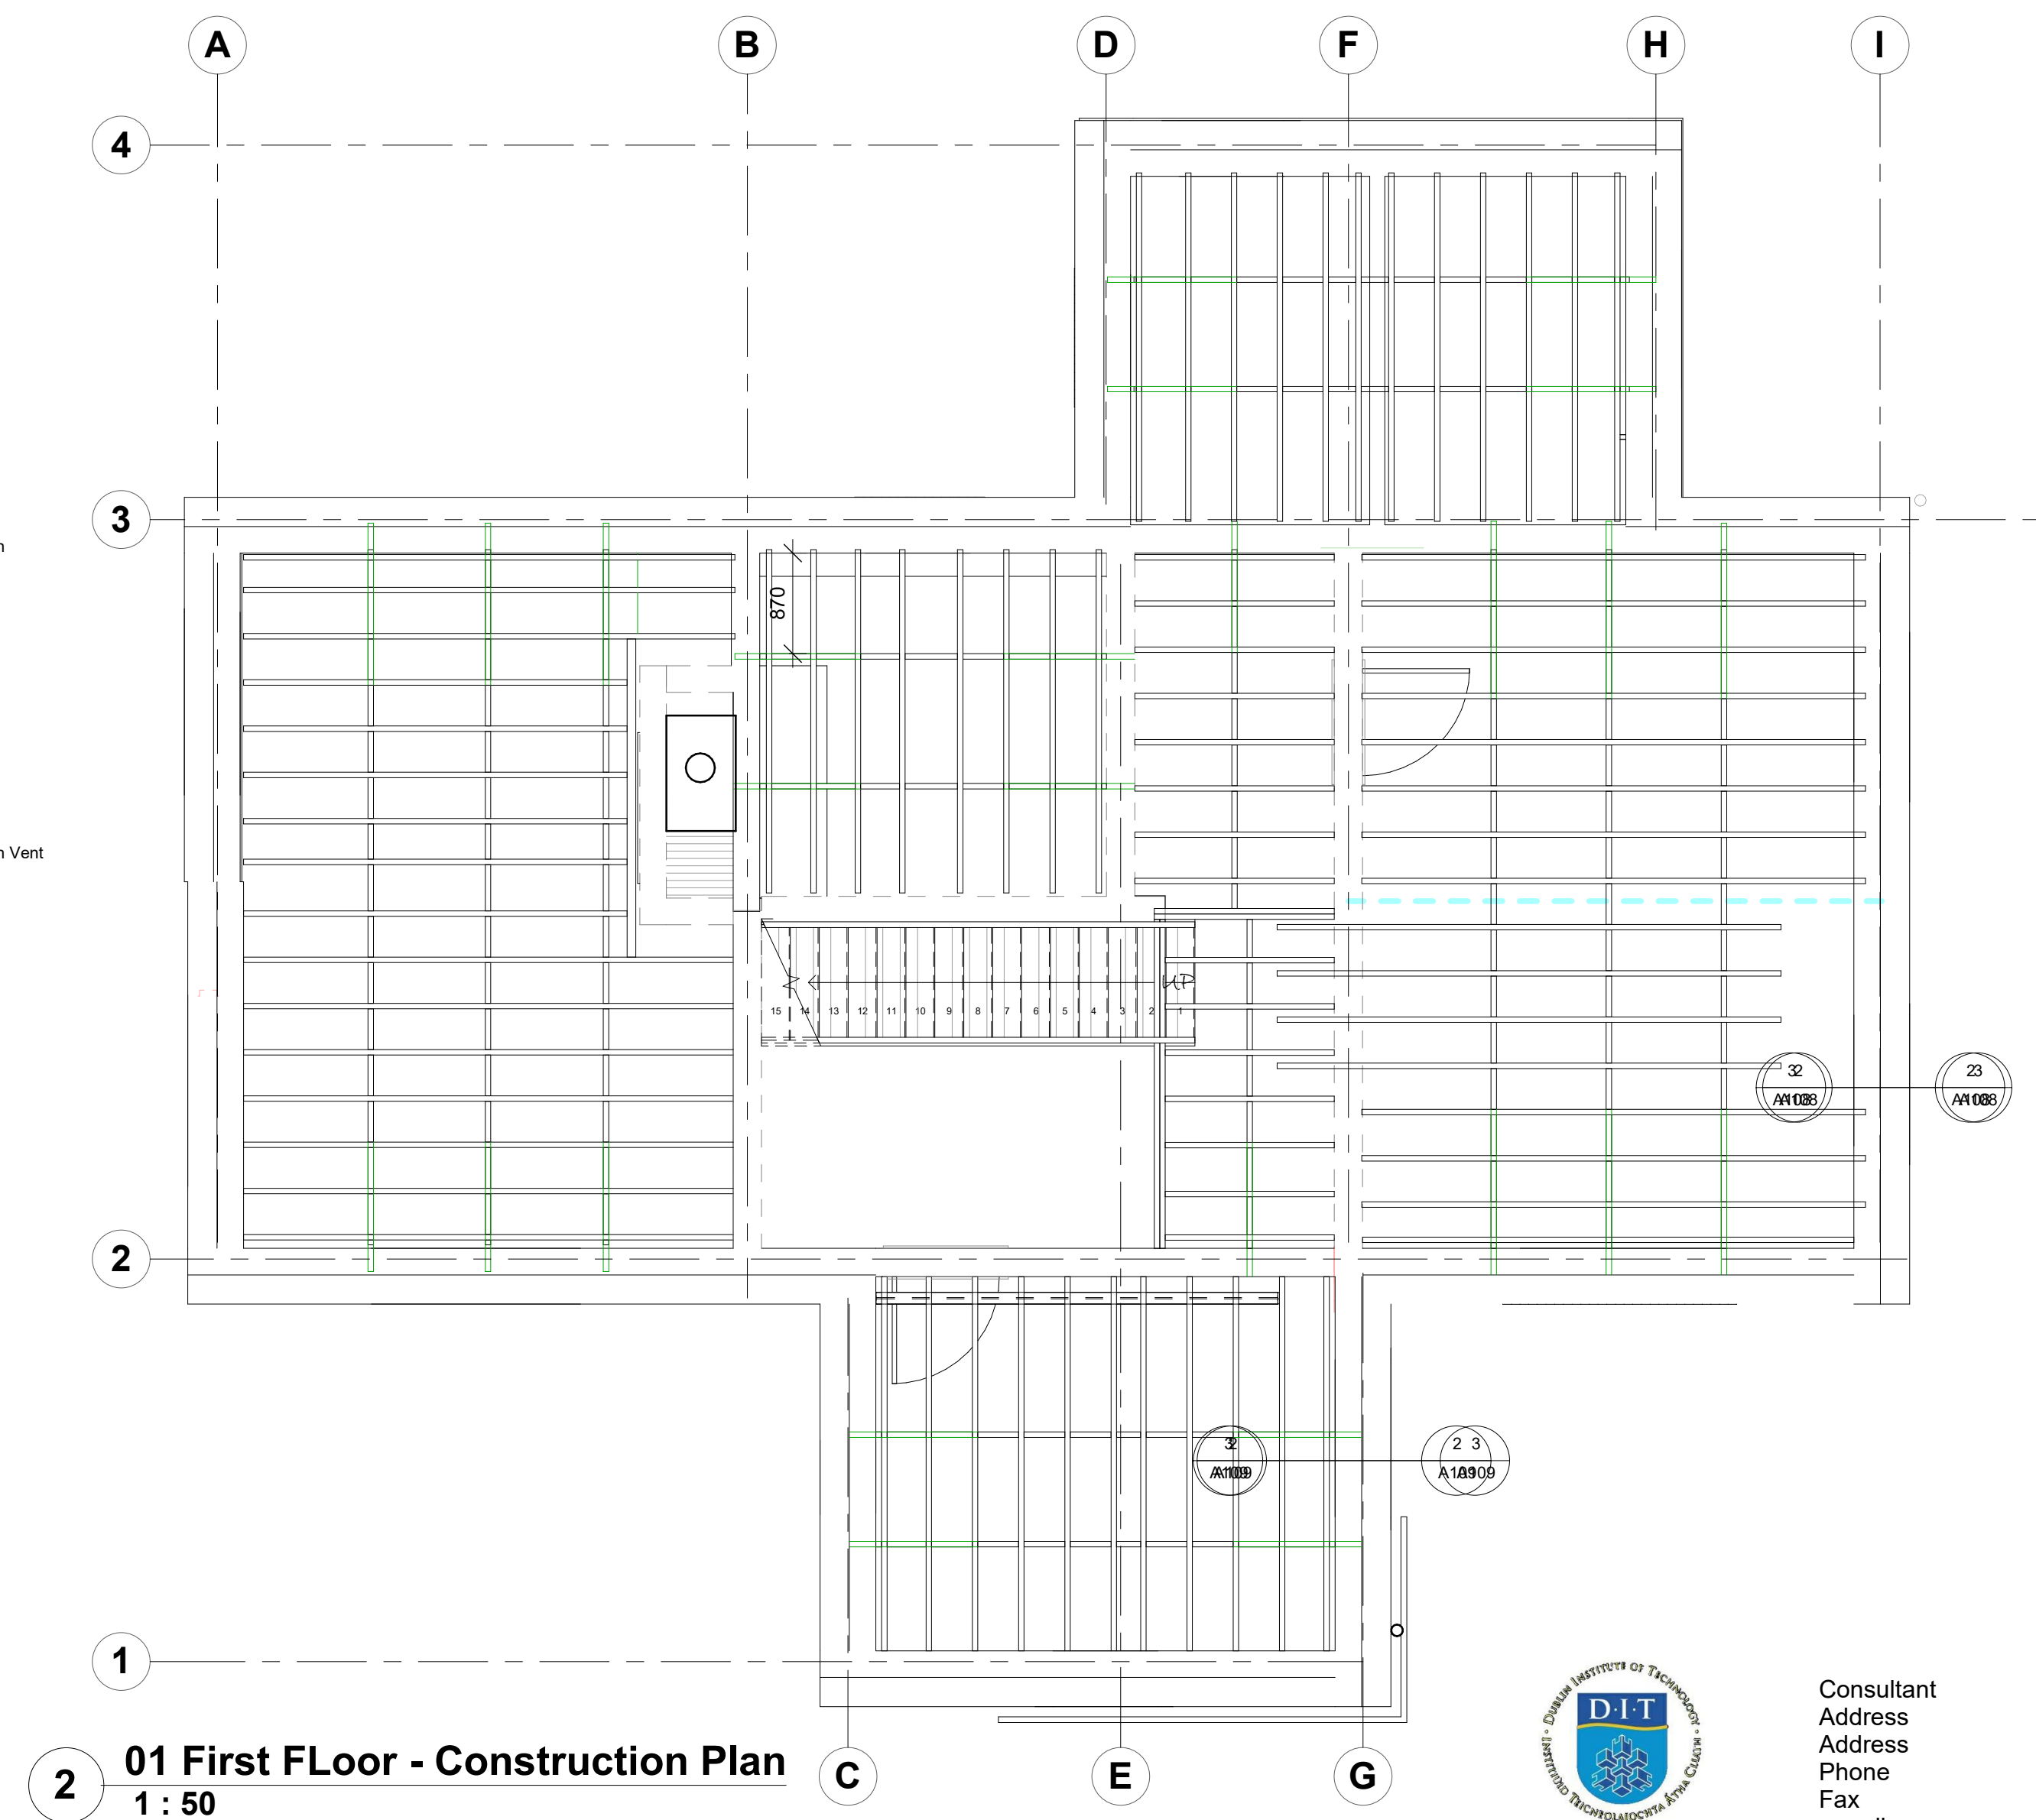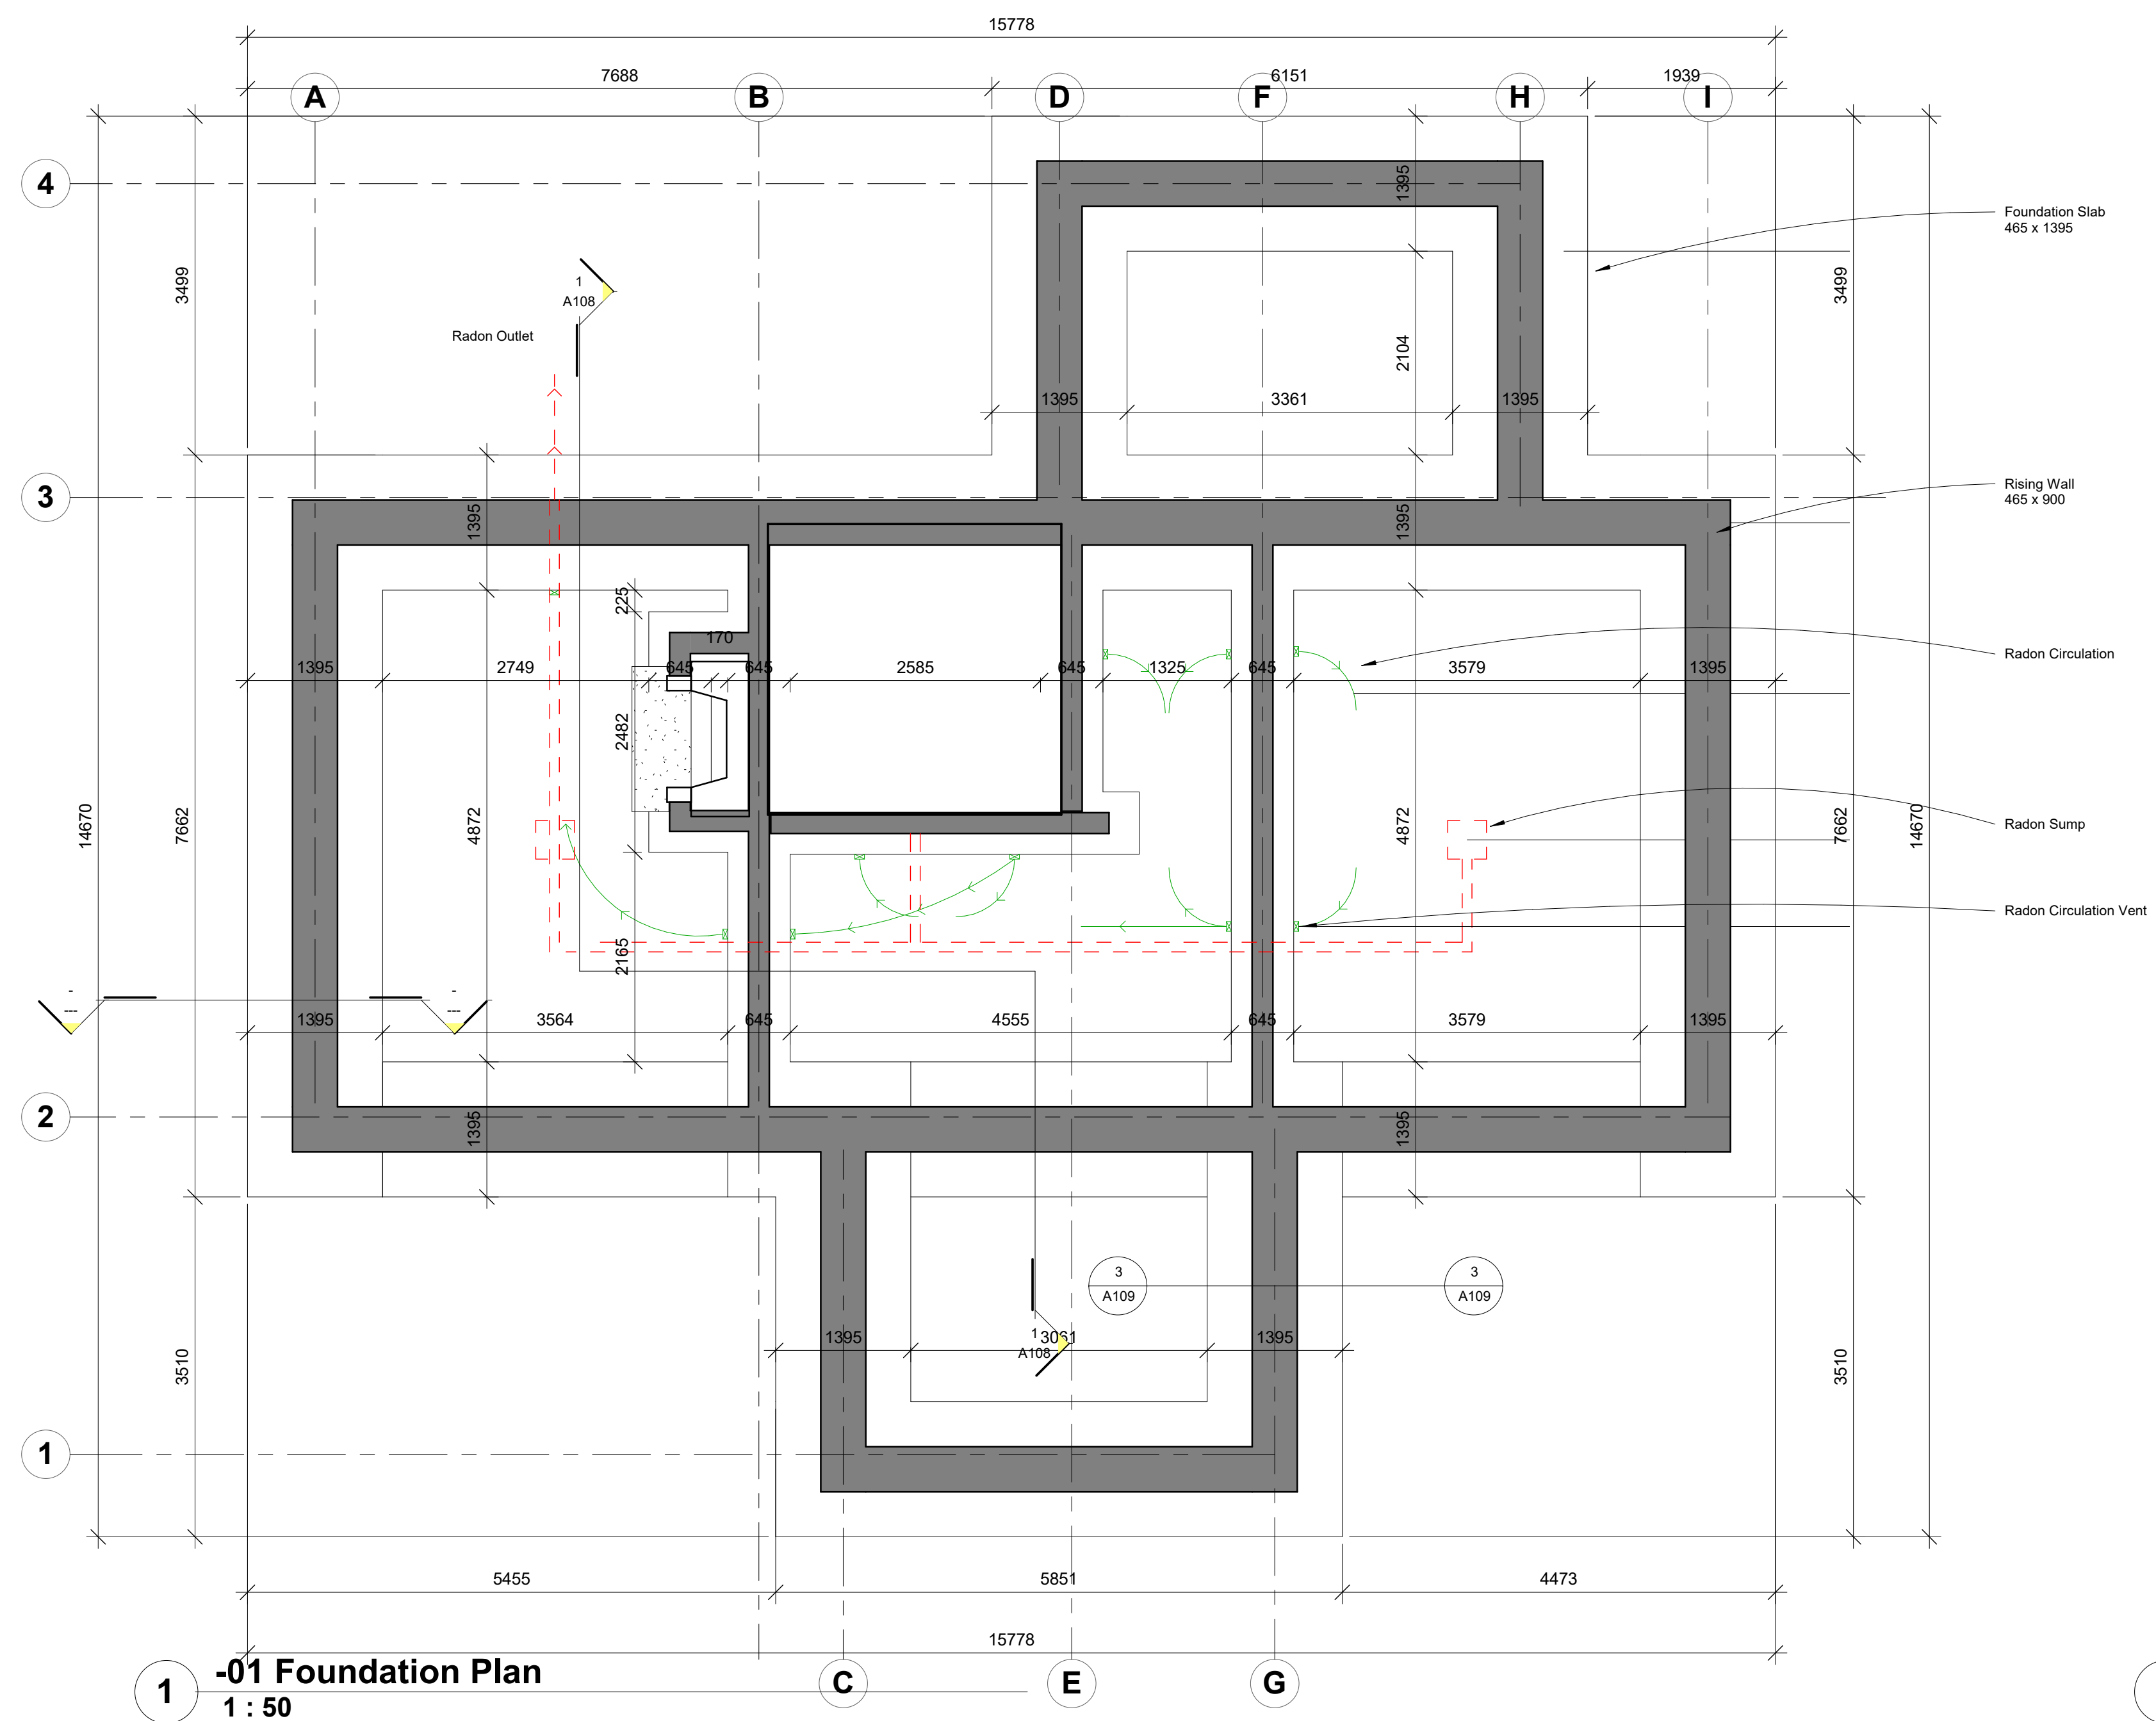

Consultant
Address
Address
Phone
Fax
e-mail

DT175 - 01
1:20 Section & 1:5 Detail
Drawings

Foundations & 1st Floor Construction Plan

Project number **PROJECT 7**



Date 28 APRIL 2017

Drawn by **Kevin Murphy**

Checked by	Checker
------------	---------

A103

Scale 1 : 50

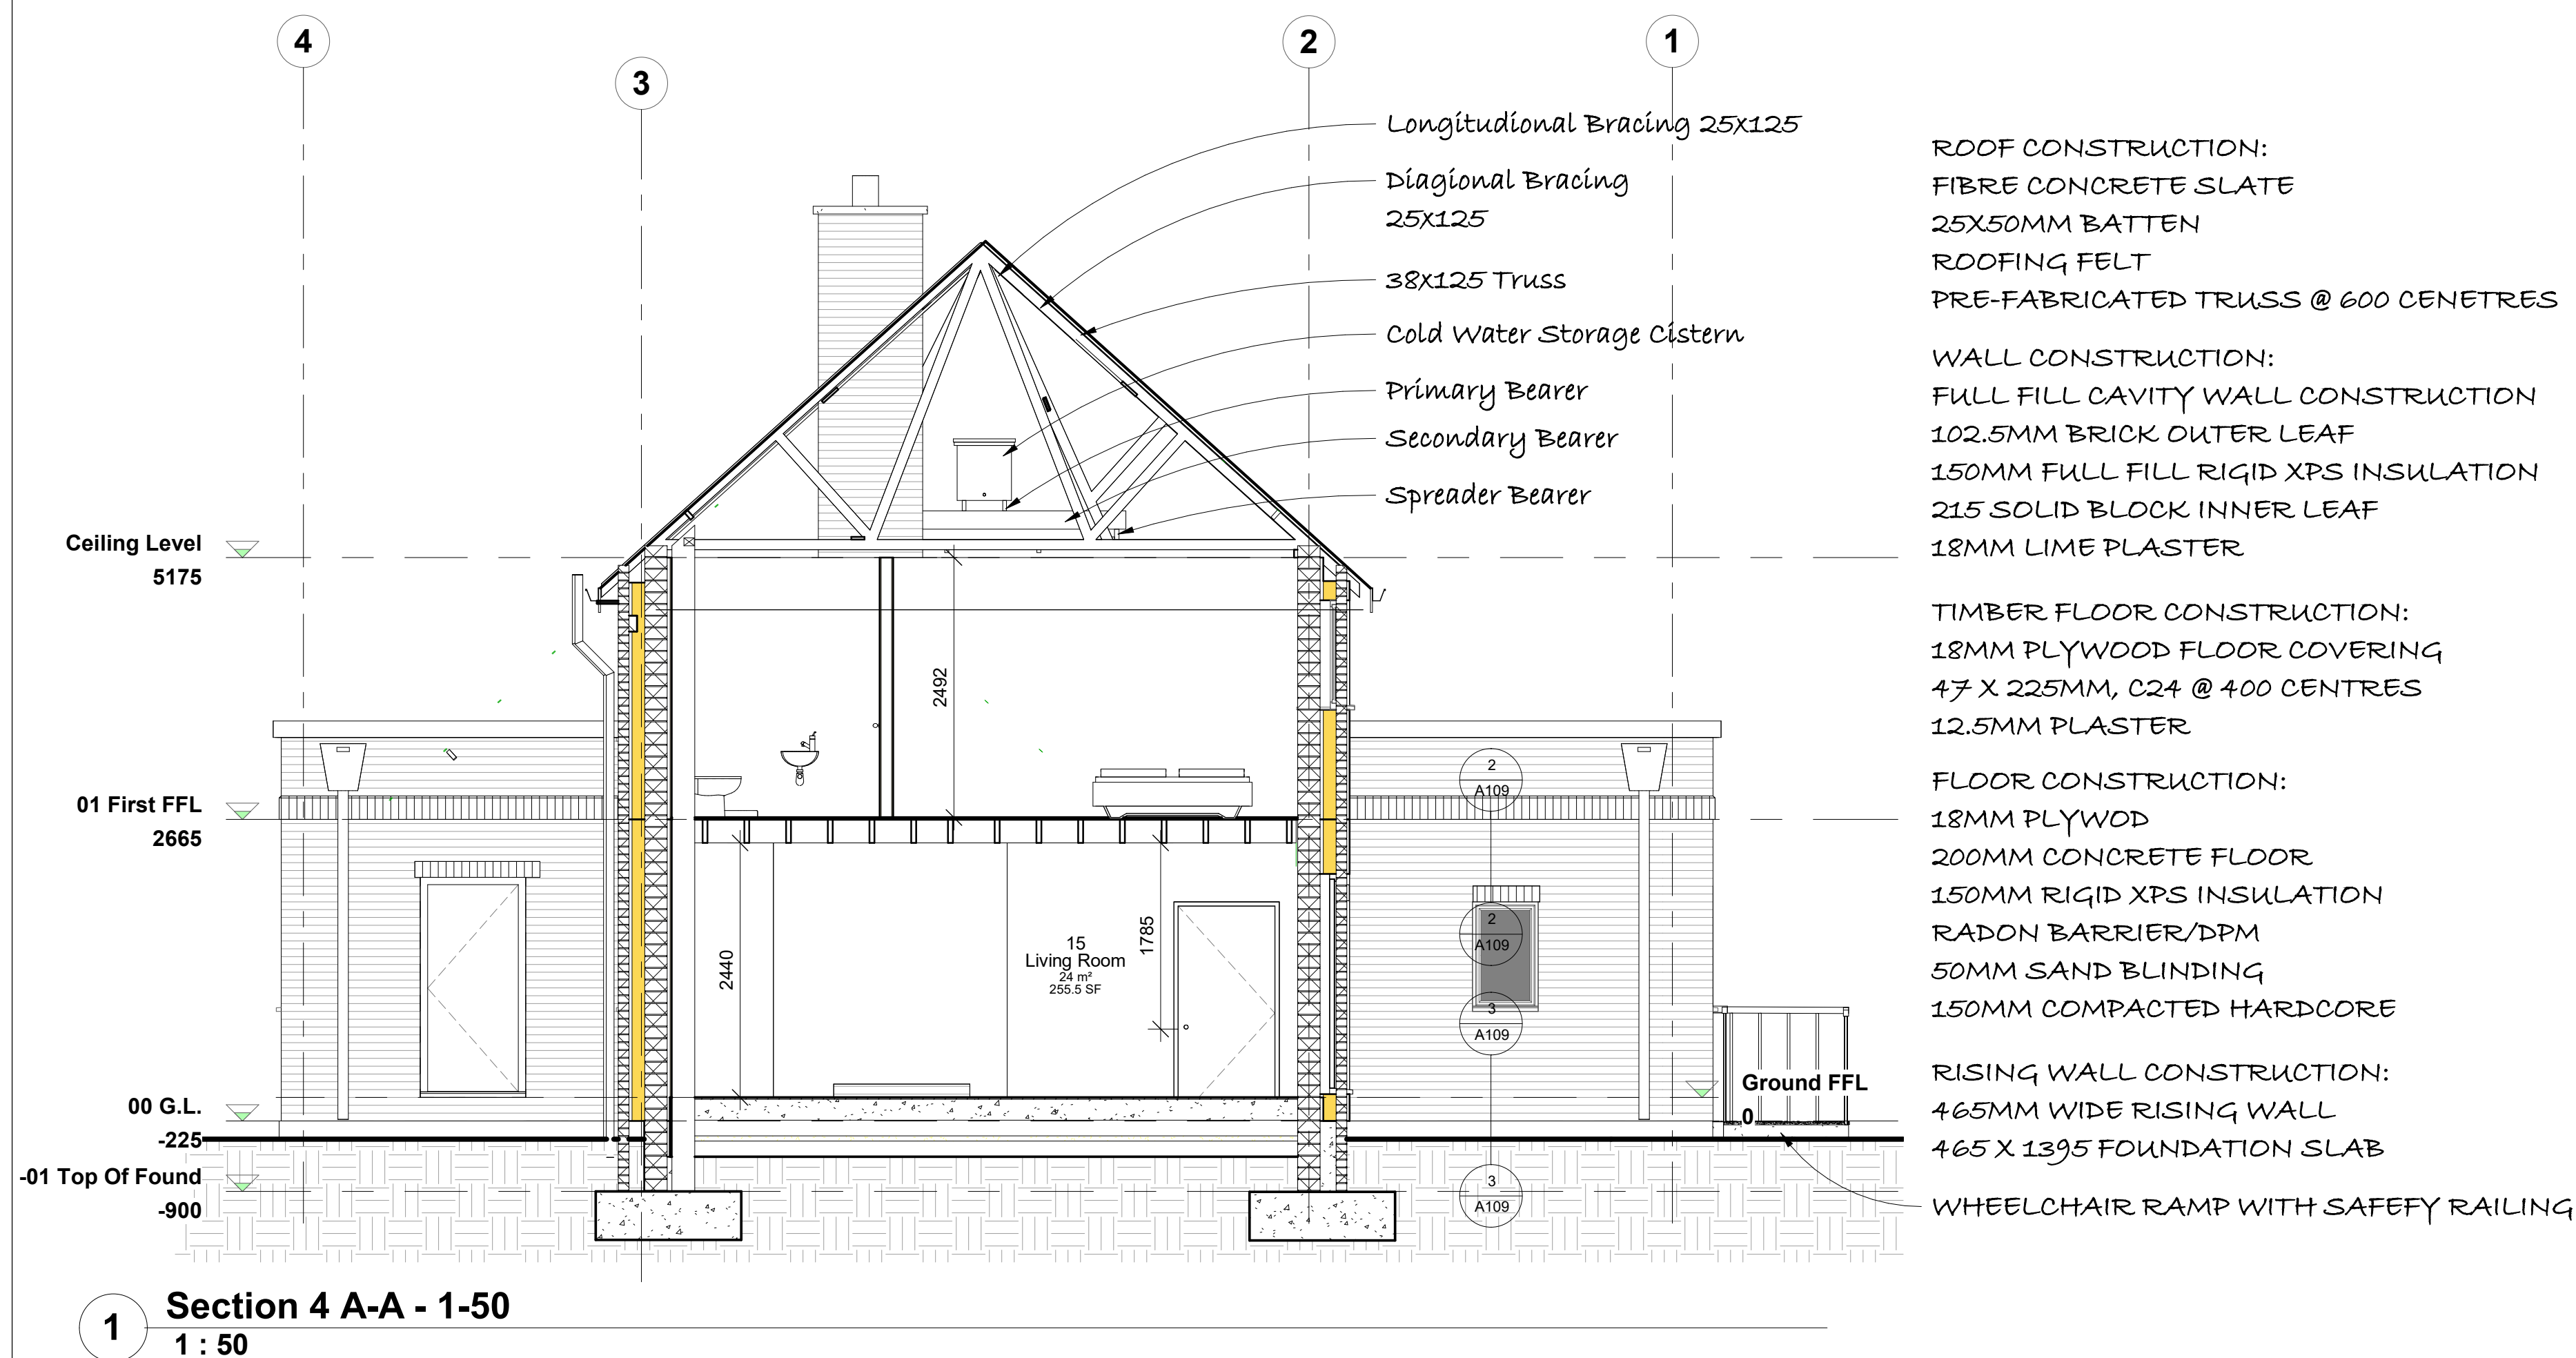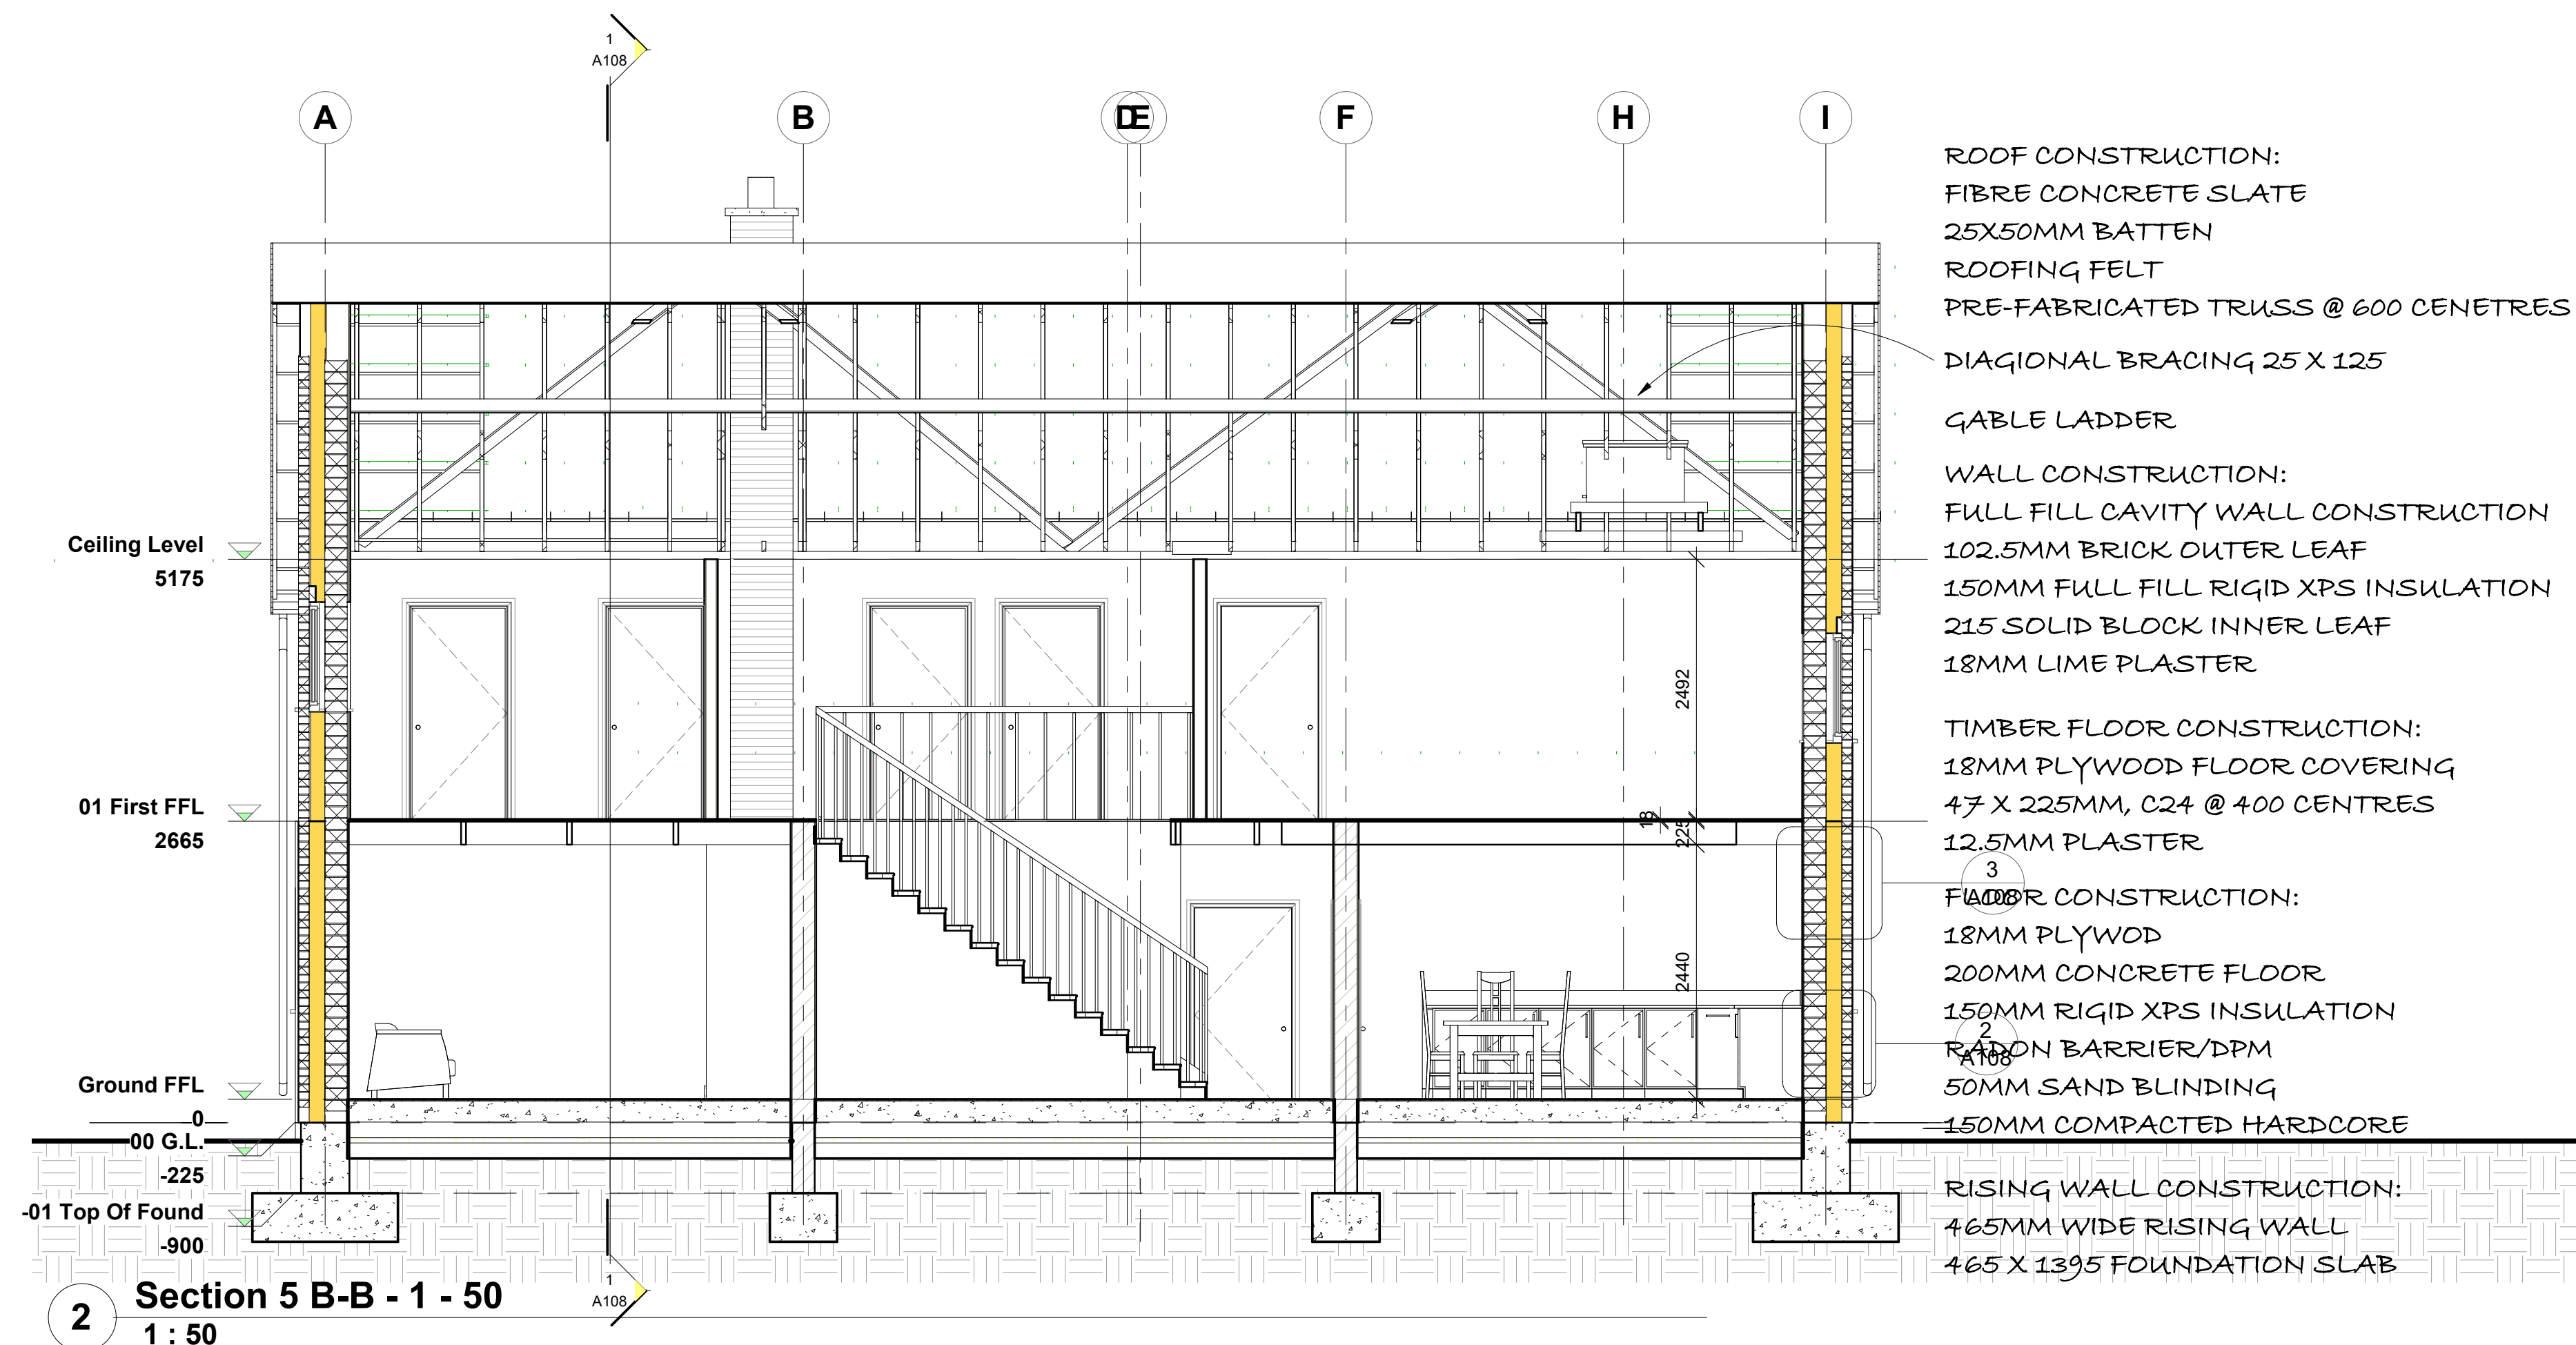

Consultant
 Address
 Address
 Phone
 Fax
 e-mail


DT175 - 01
1:20 Section & 1:5 Detail
Drawings

Sections


Project number **PROJECT 7**
 Date **28 APRIL 2017**
 Drawn by **KEVIN MURPHY**
 Checked by

A105 - Sections

Scale **1 : 50**

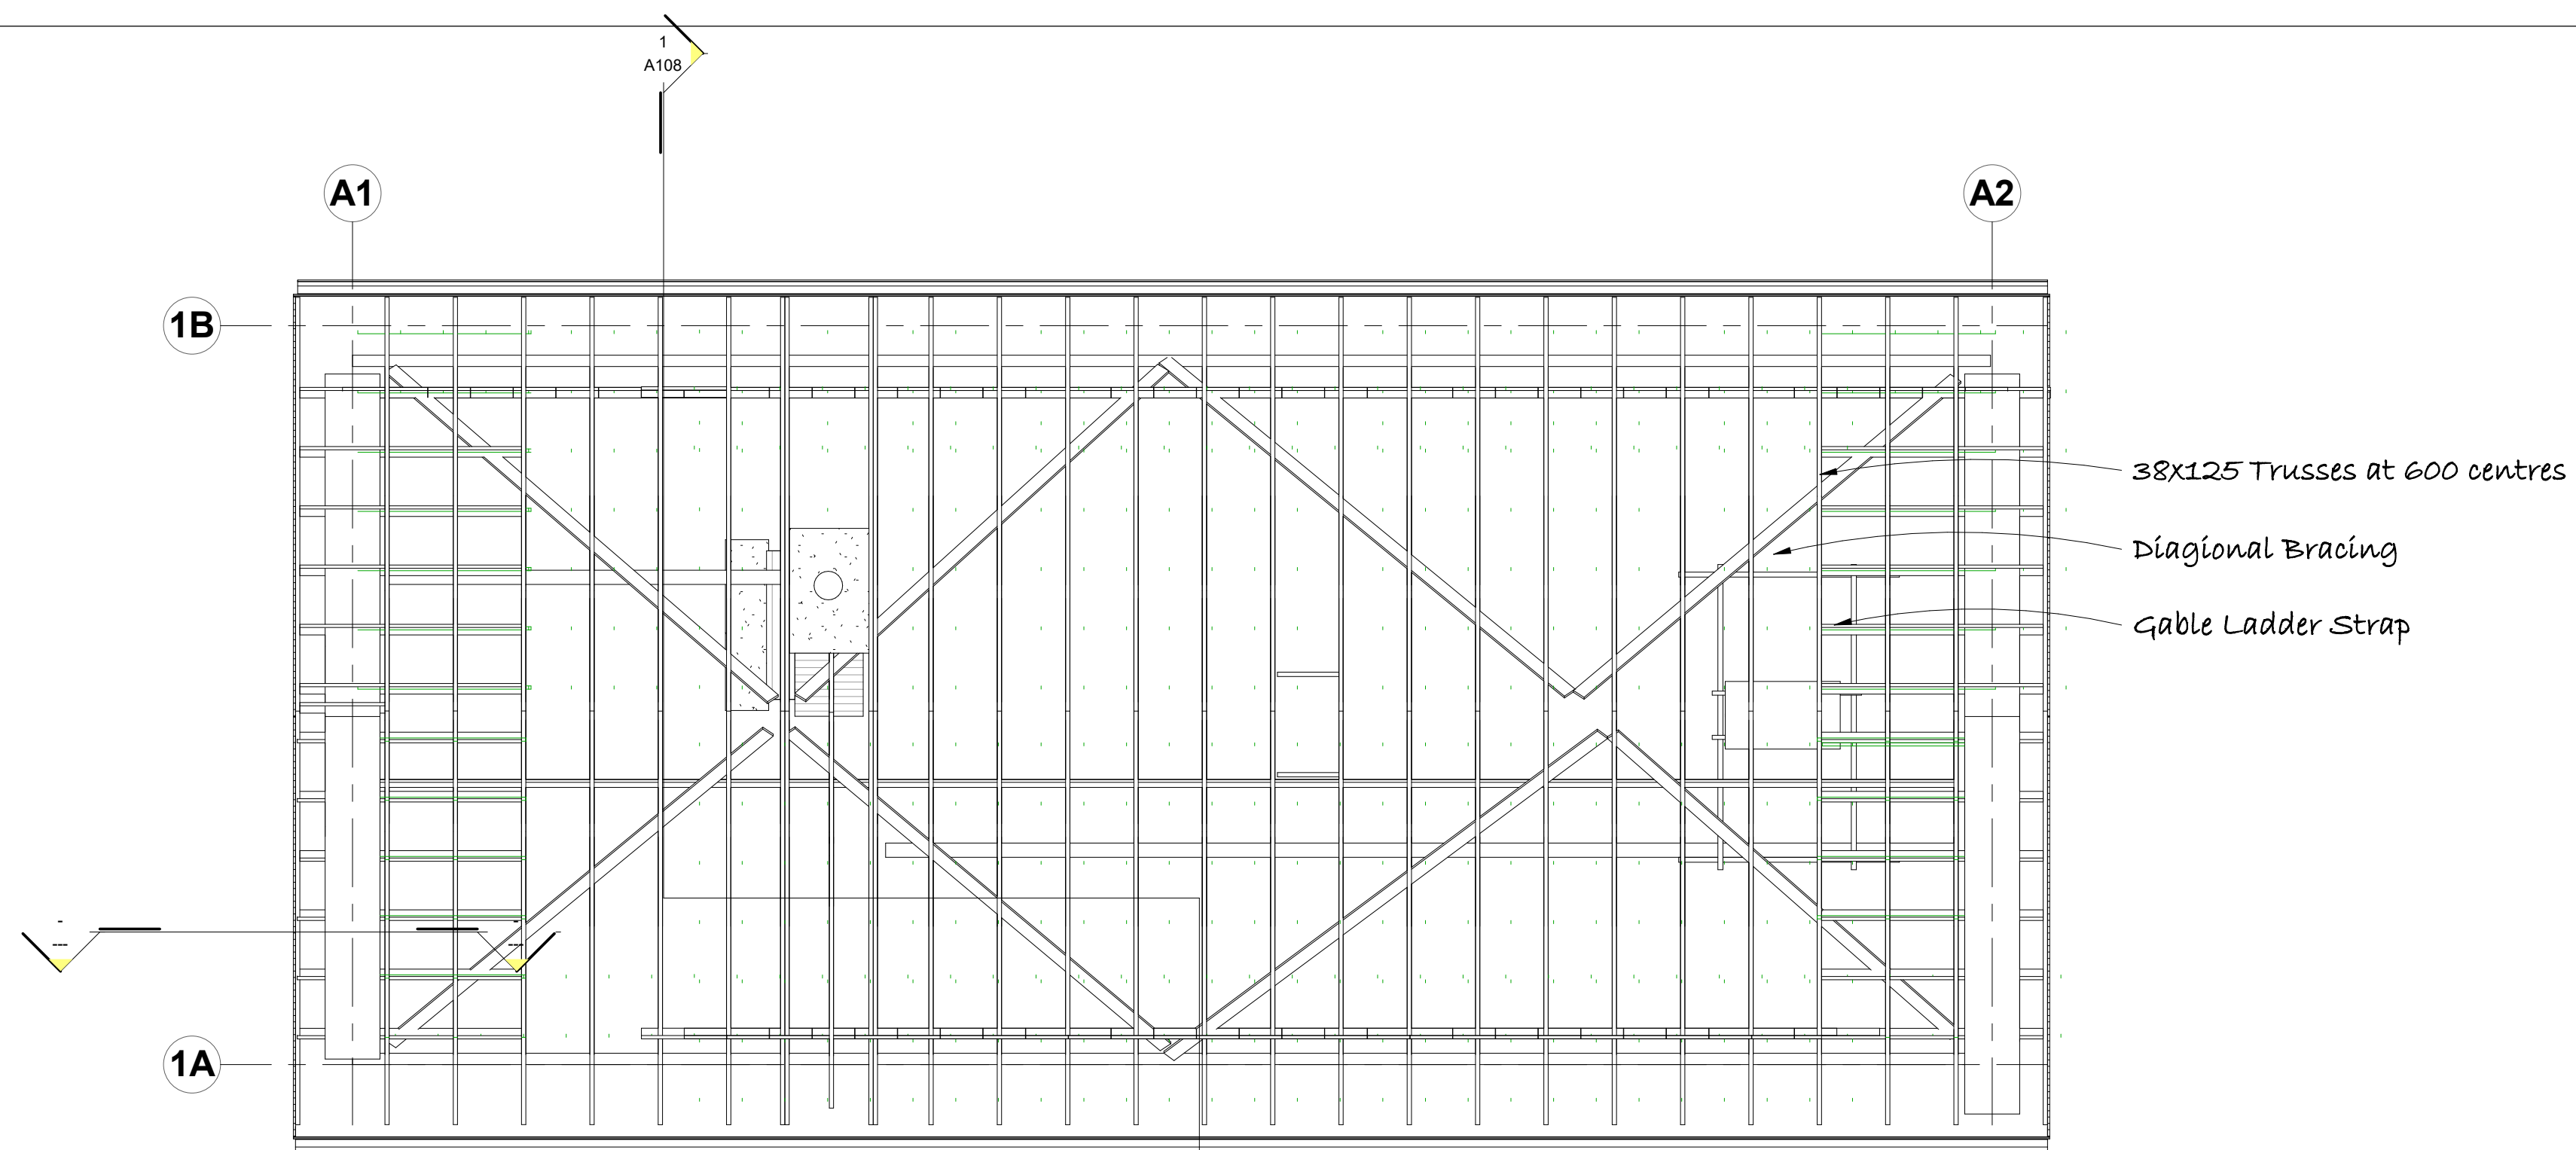

2 Ceiling Plan
1 : 50

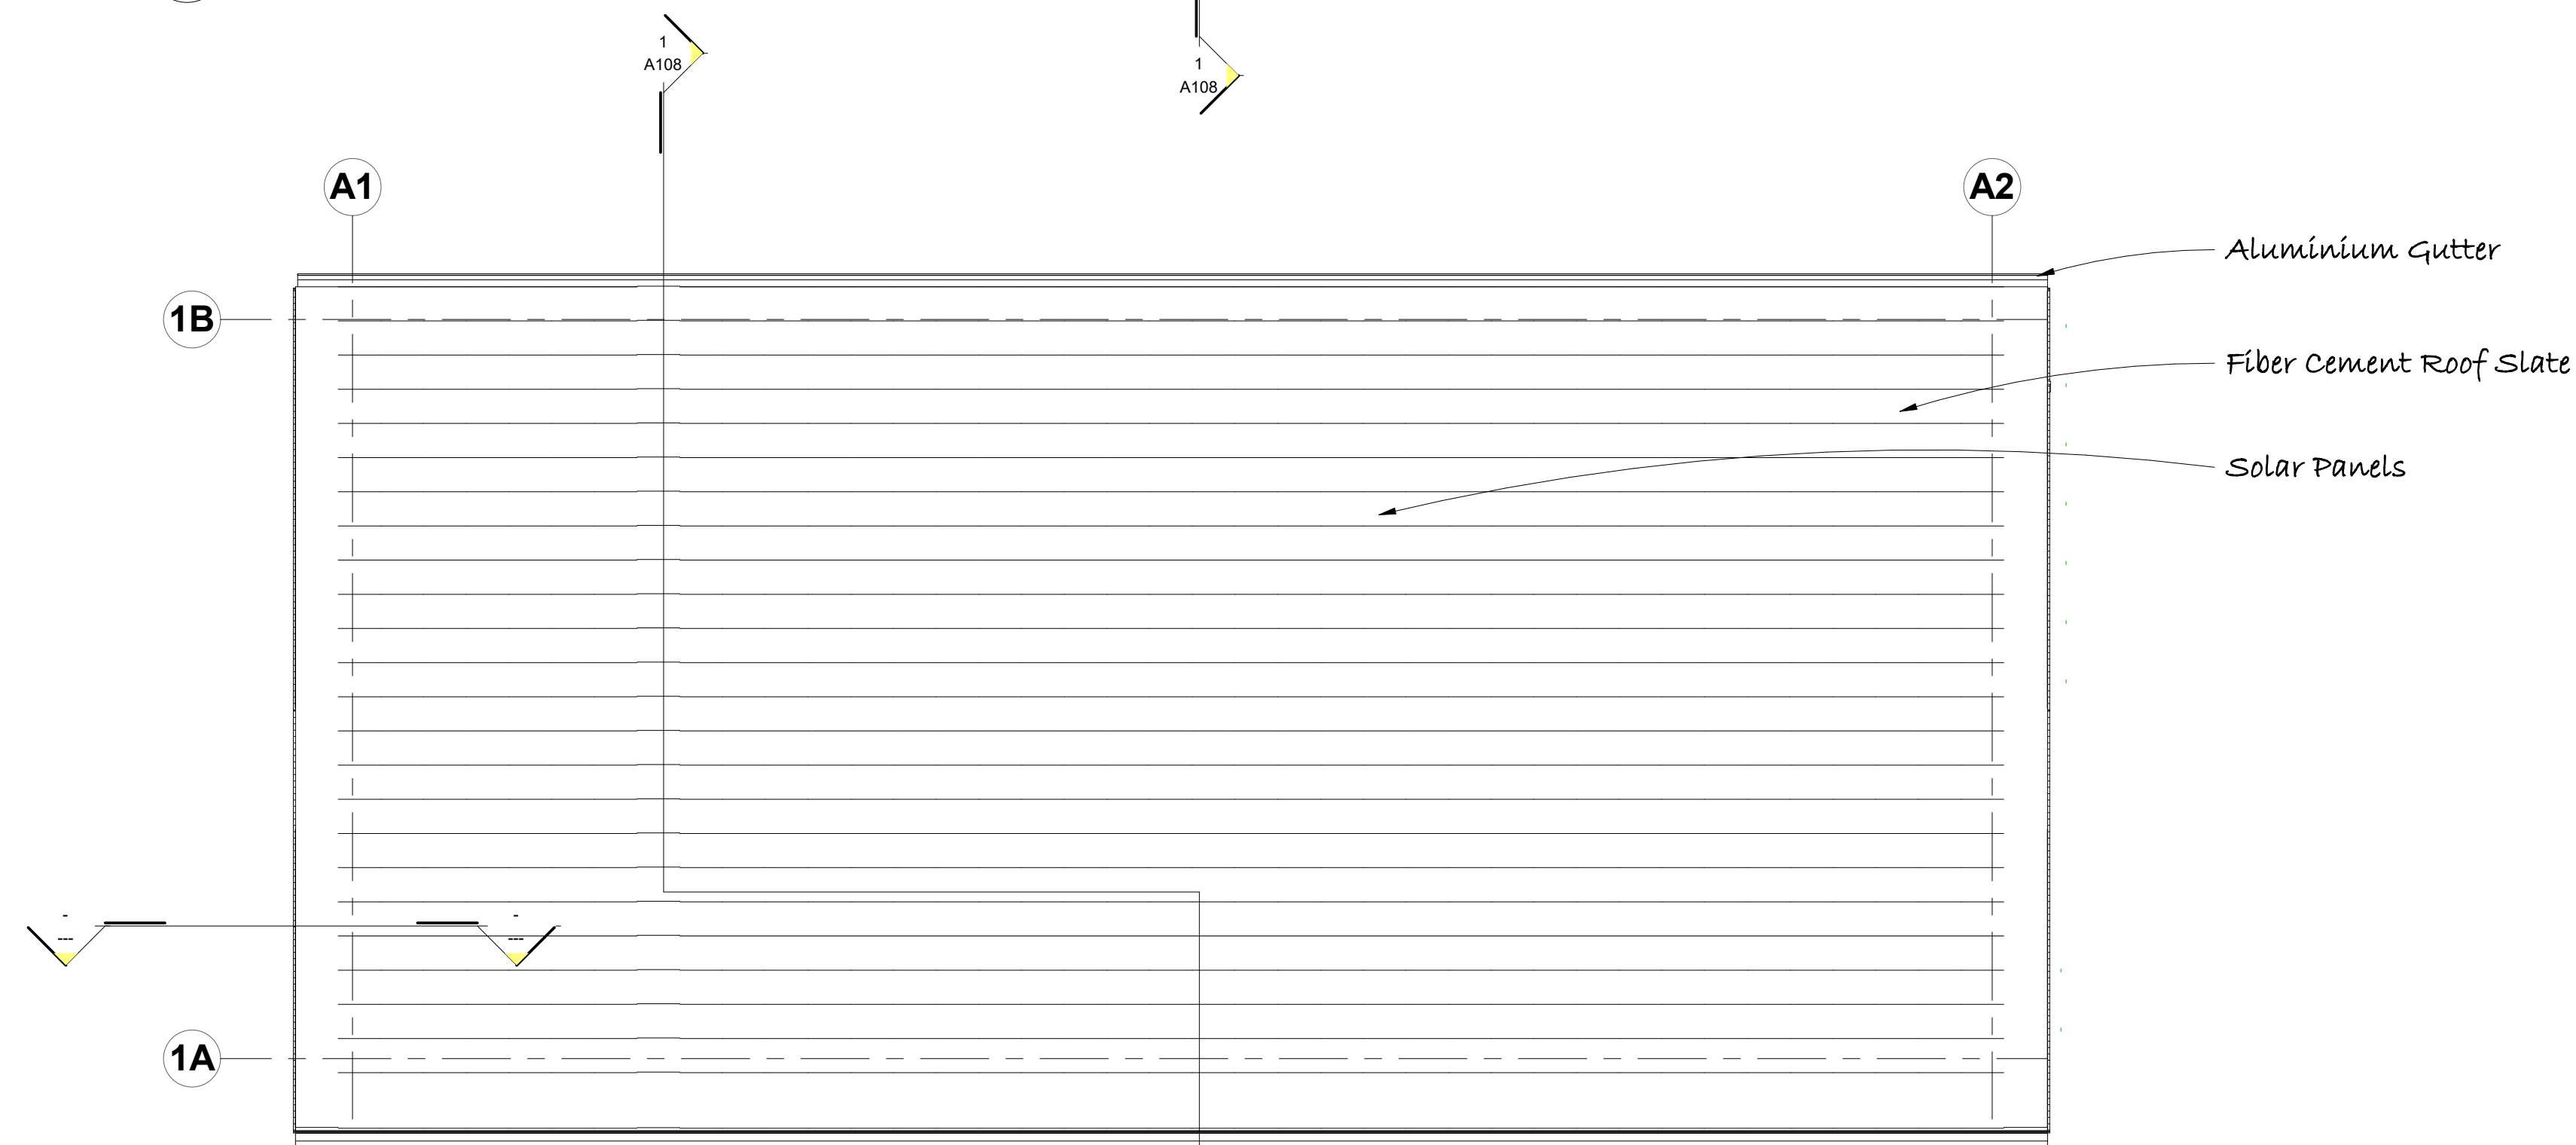

1 Roof Plan 1
1 : 50



Consultant
Address
Address
Phone
Fax
e-mail


DT175 - 01
1:20 Section & 1:5 Detail Drawings

Roof Plans


Project number	PROJECT 7
Date	28 APRIL 2017
Drawn by	Kevin Murphy
Checked by	Checker

A106 - Roof Plan

Scale	1 : 50
-------	--------

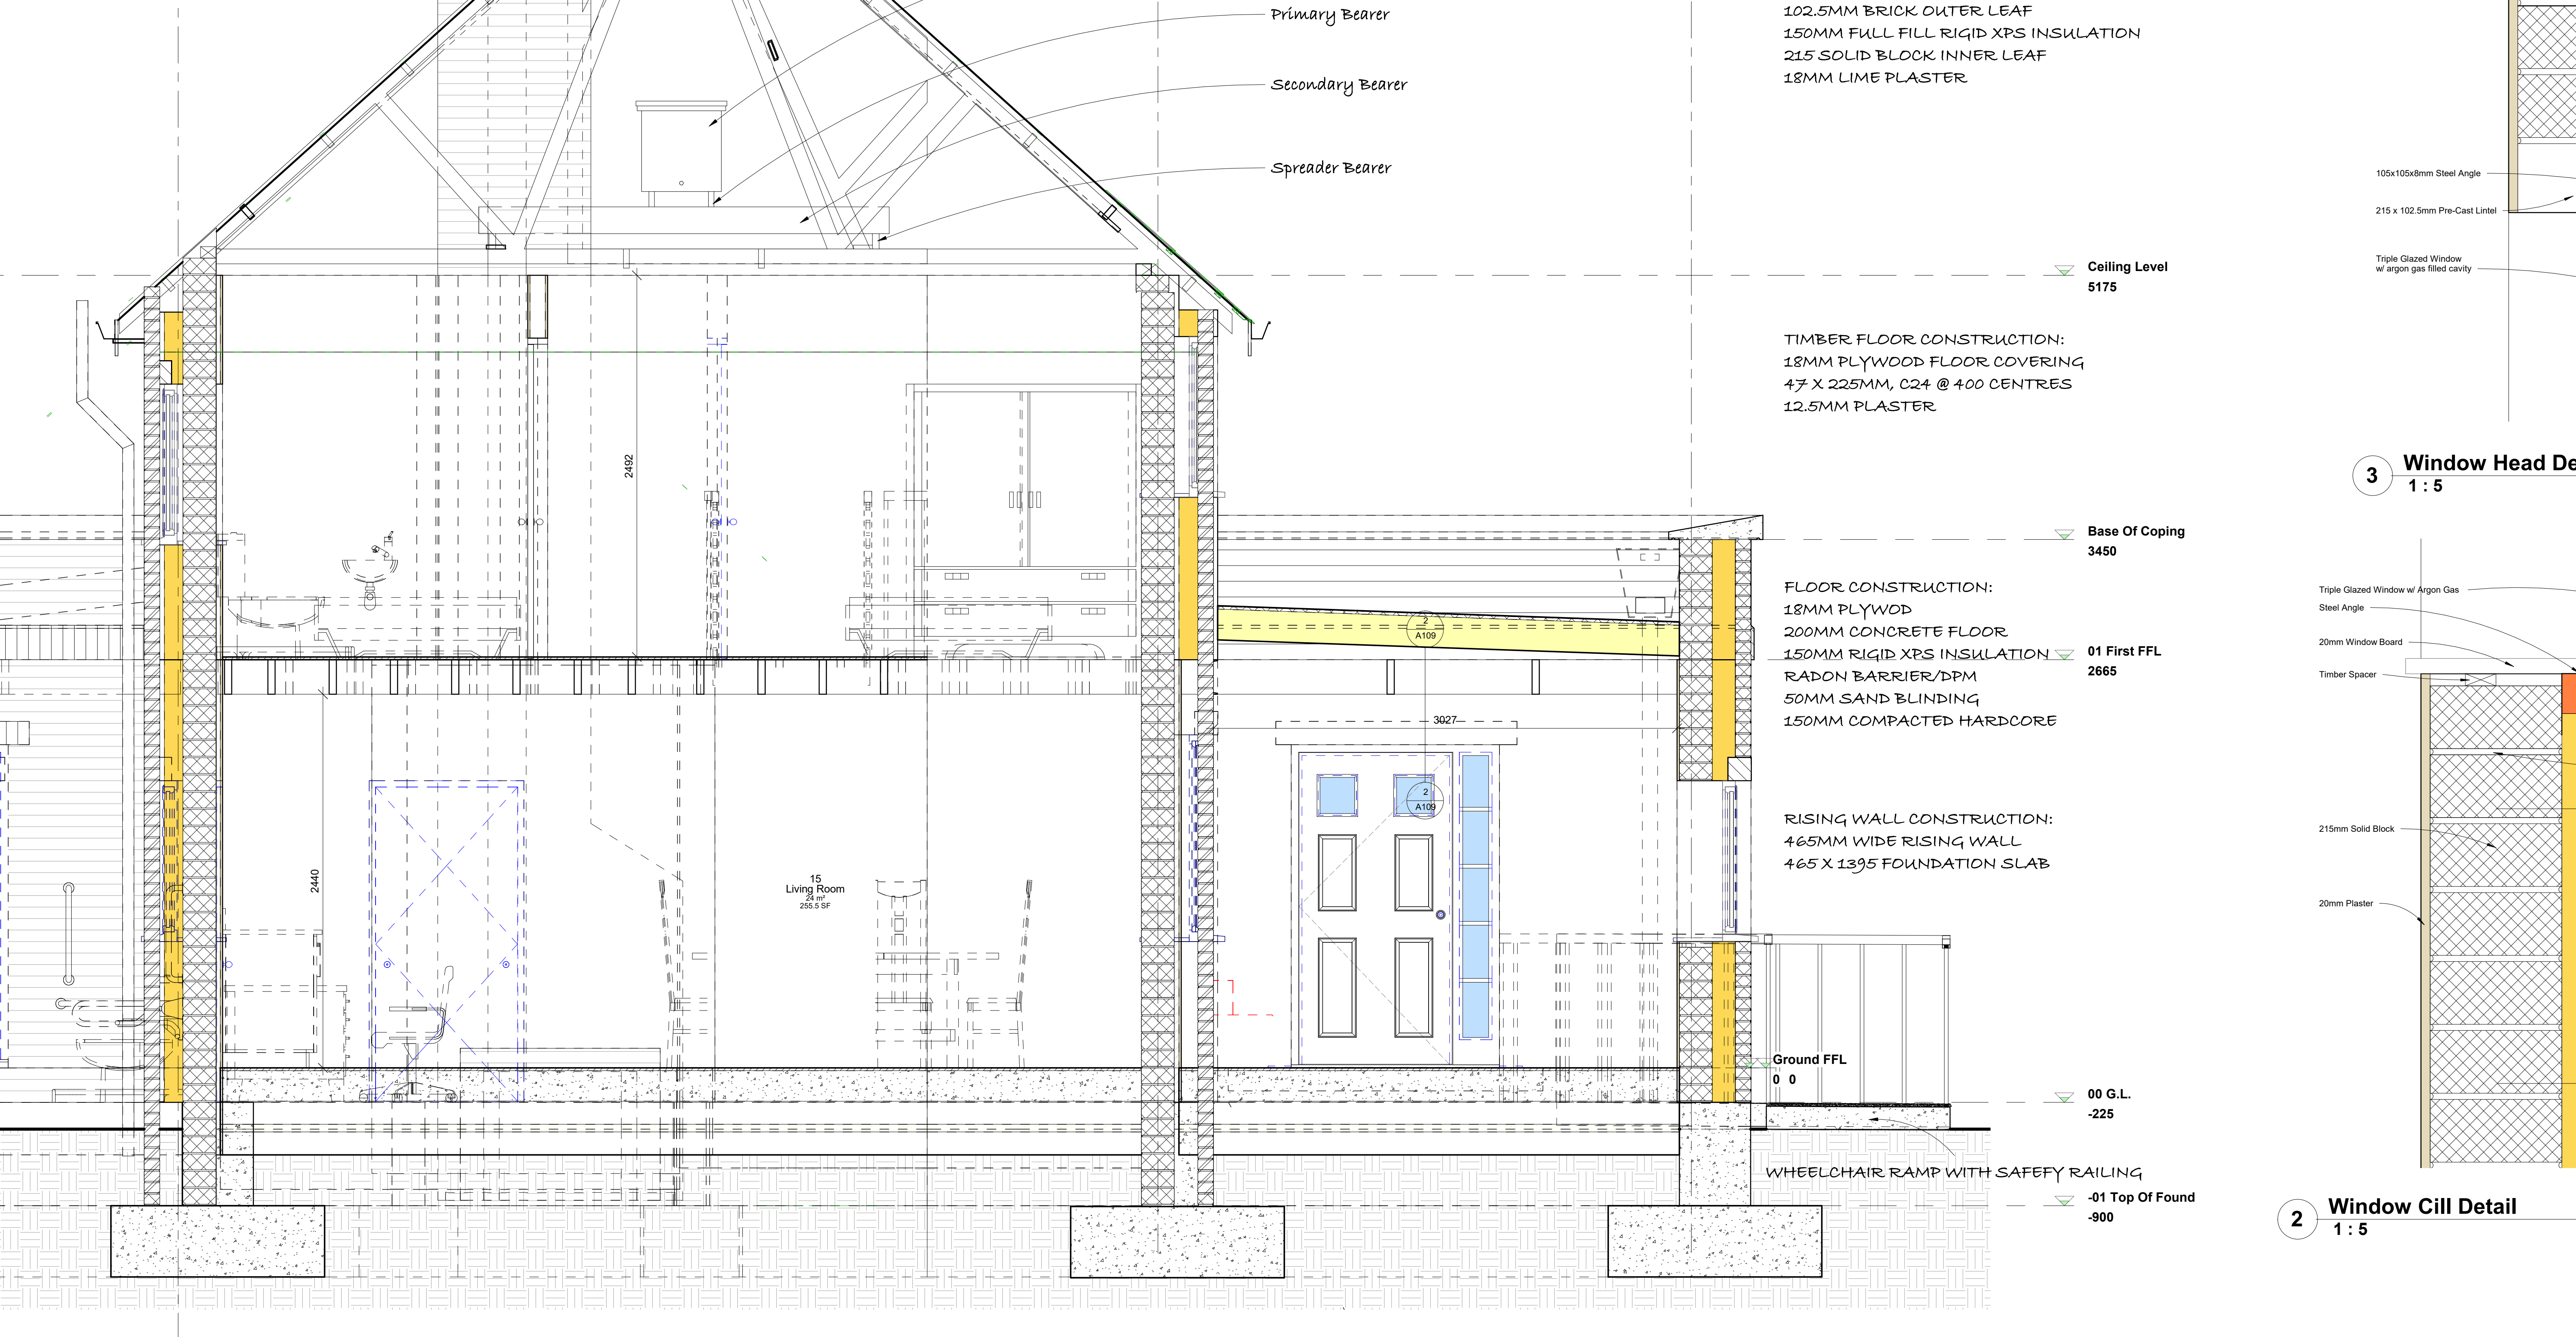


3 Window Head Detail 1 : 5





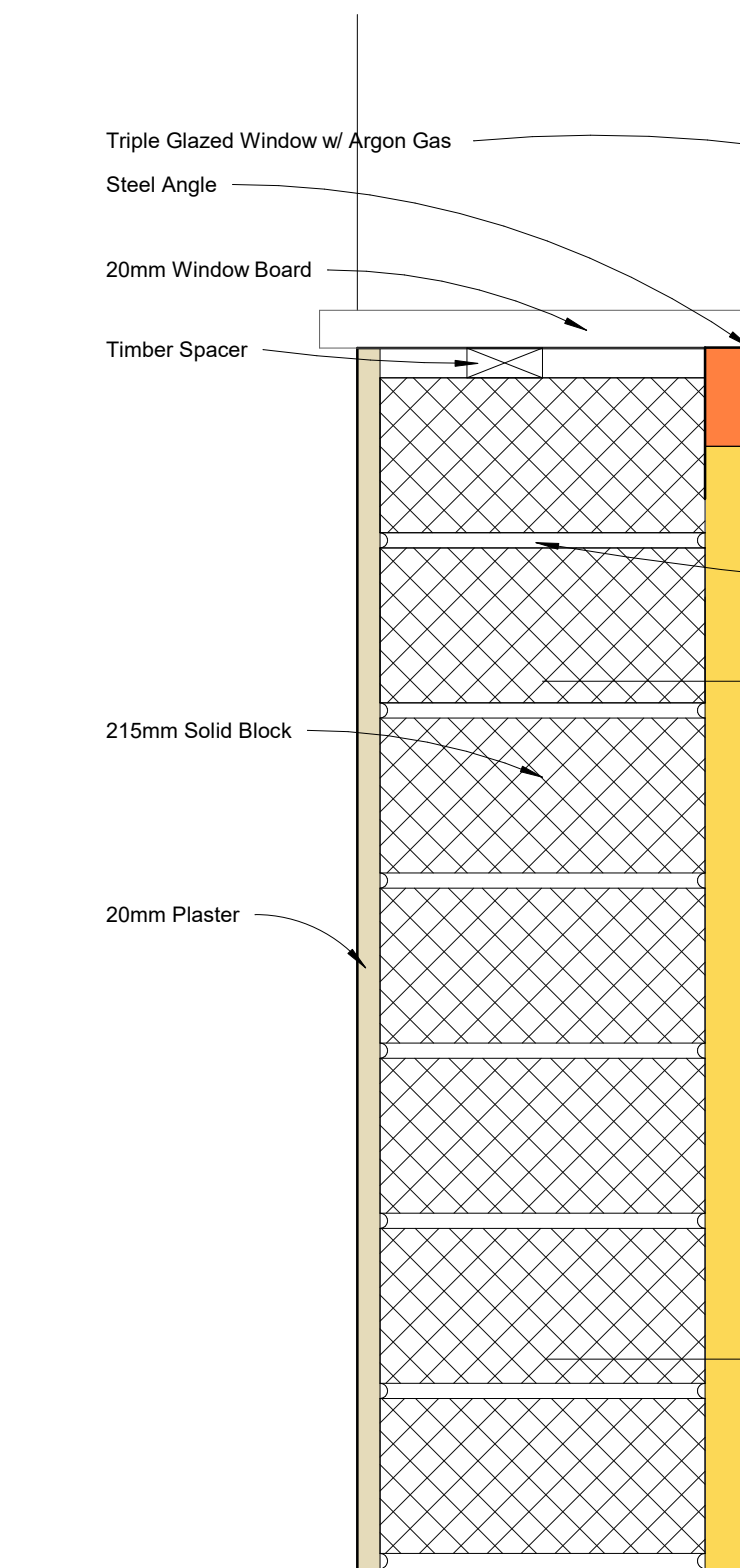


2 Window Cill Detail 1 : 5



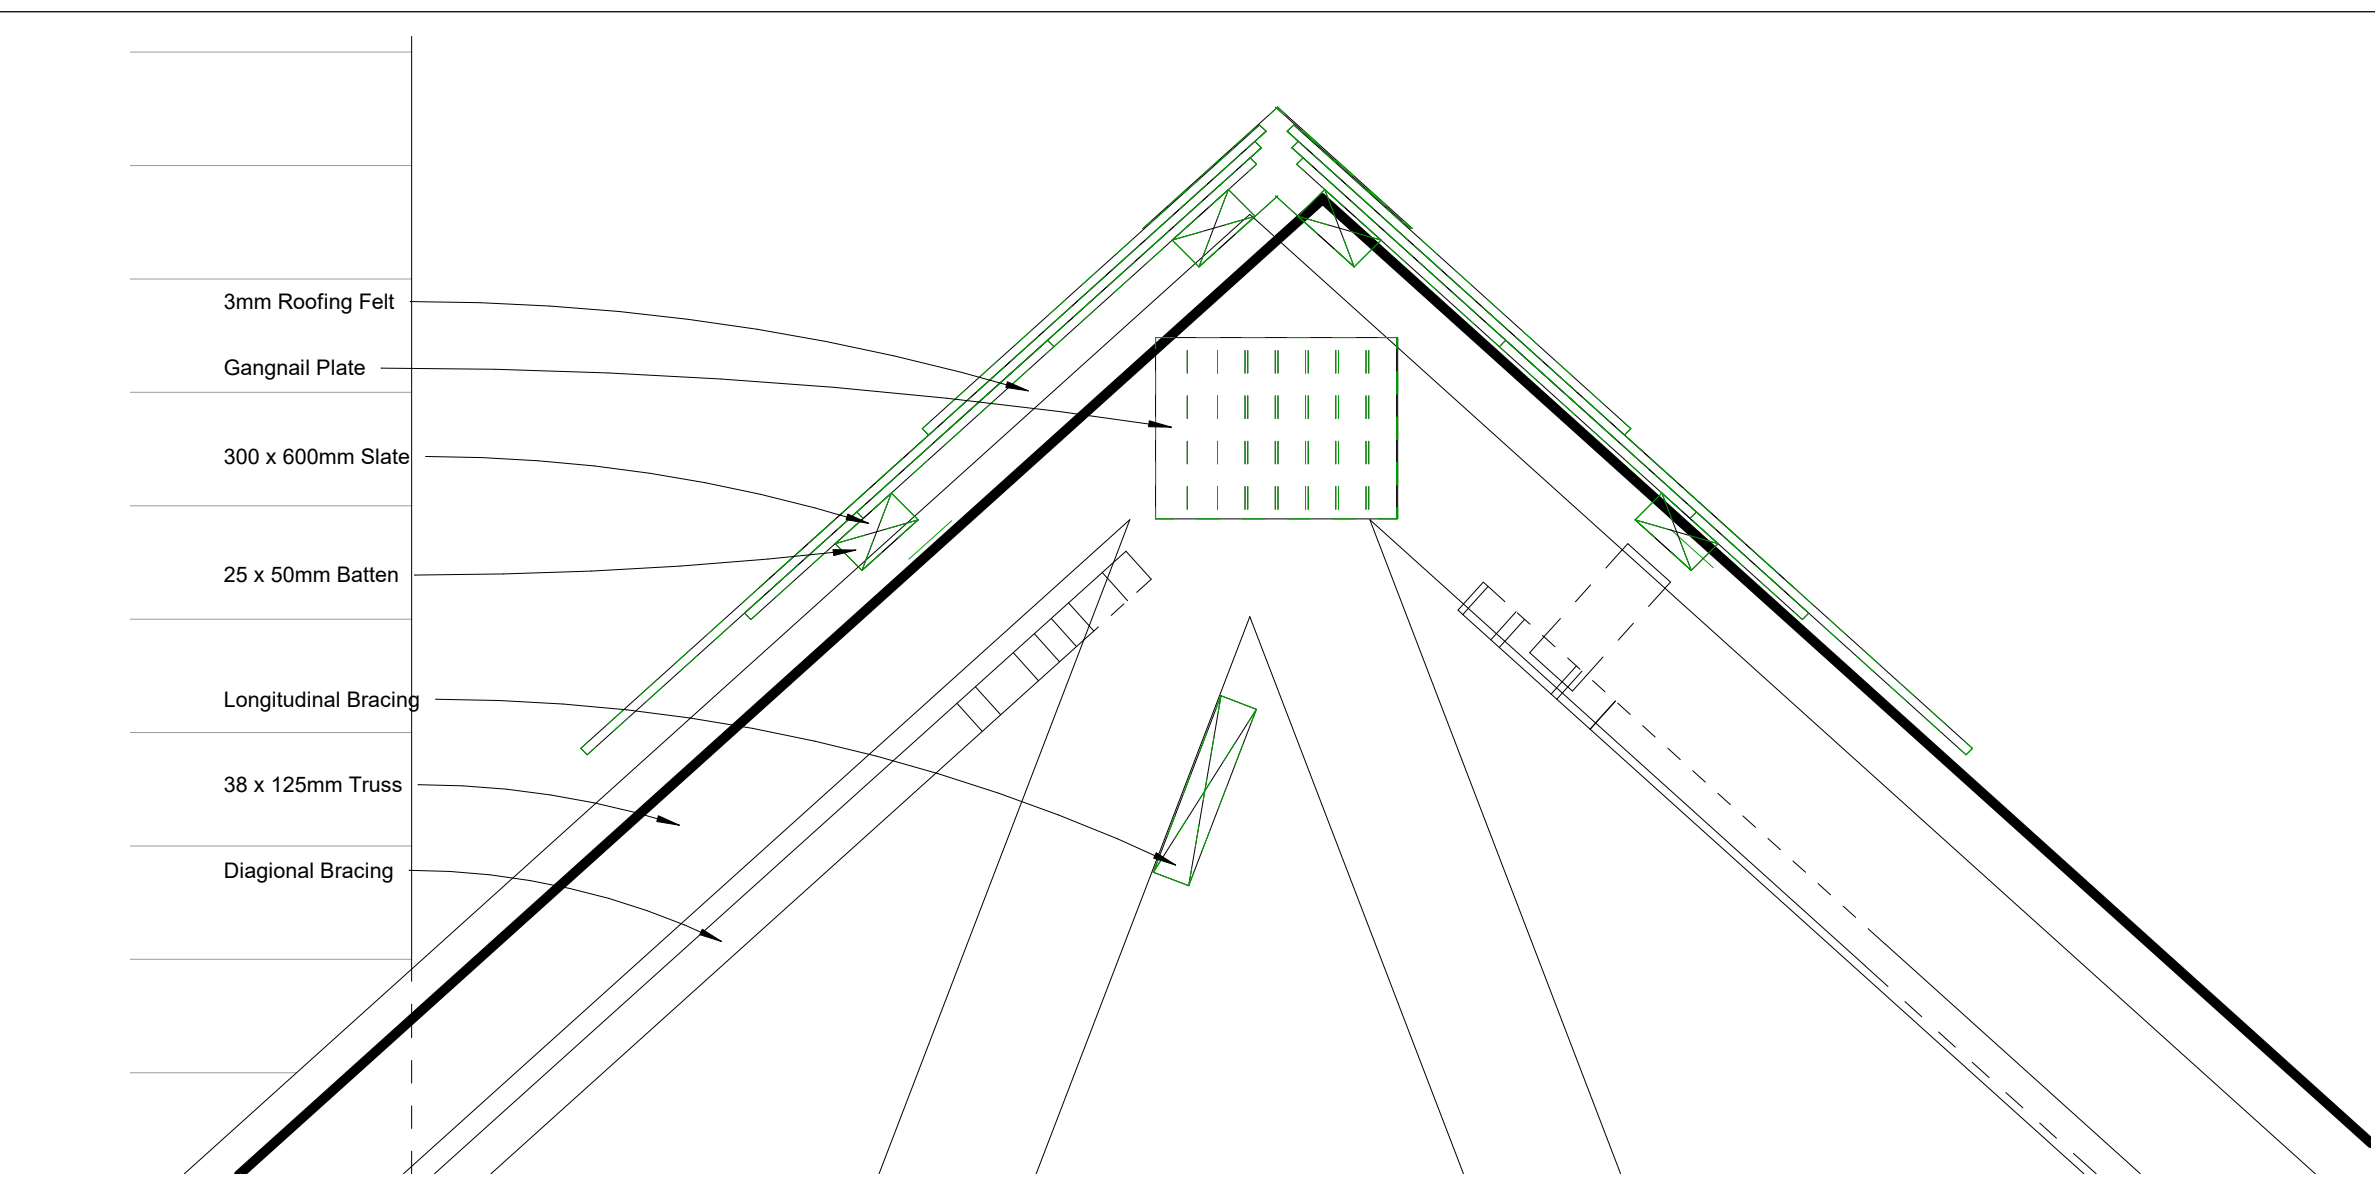









5 Ridge Detail
1:5

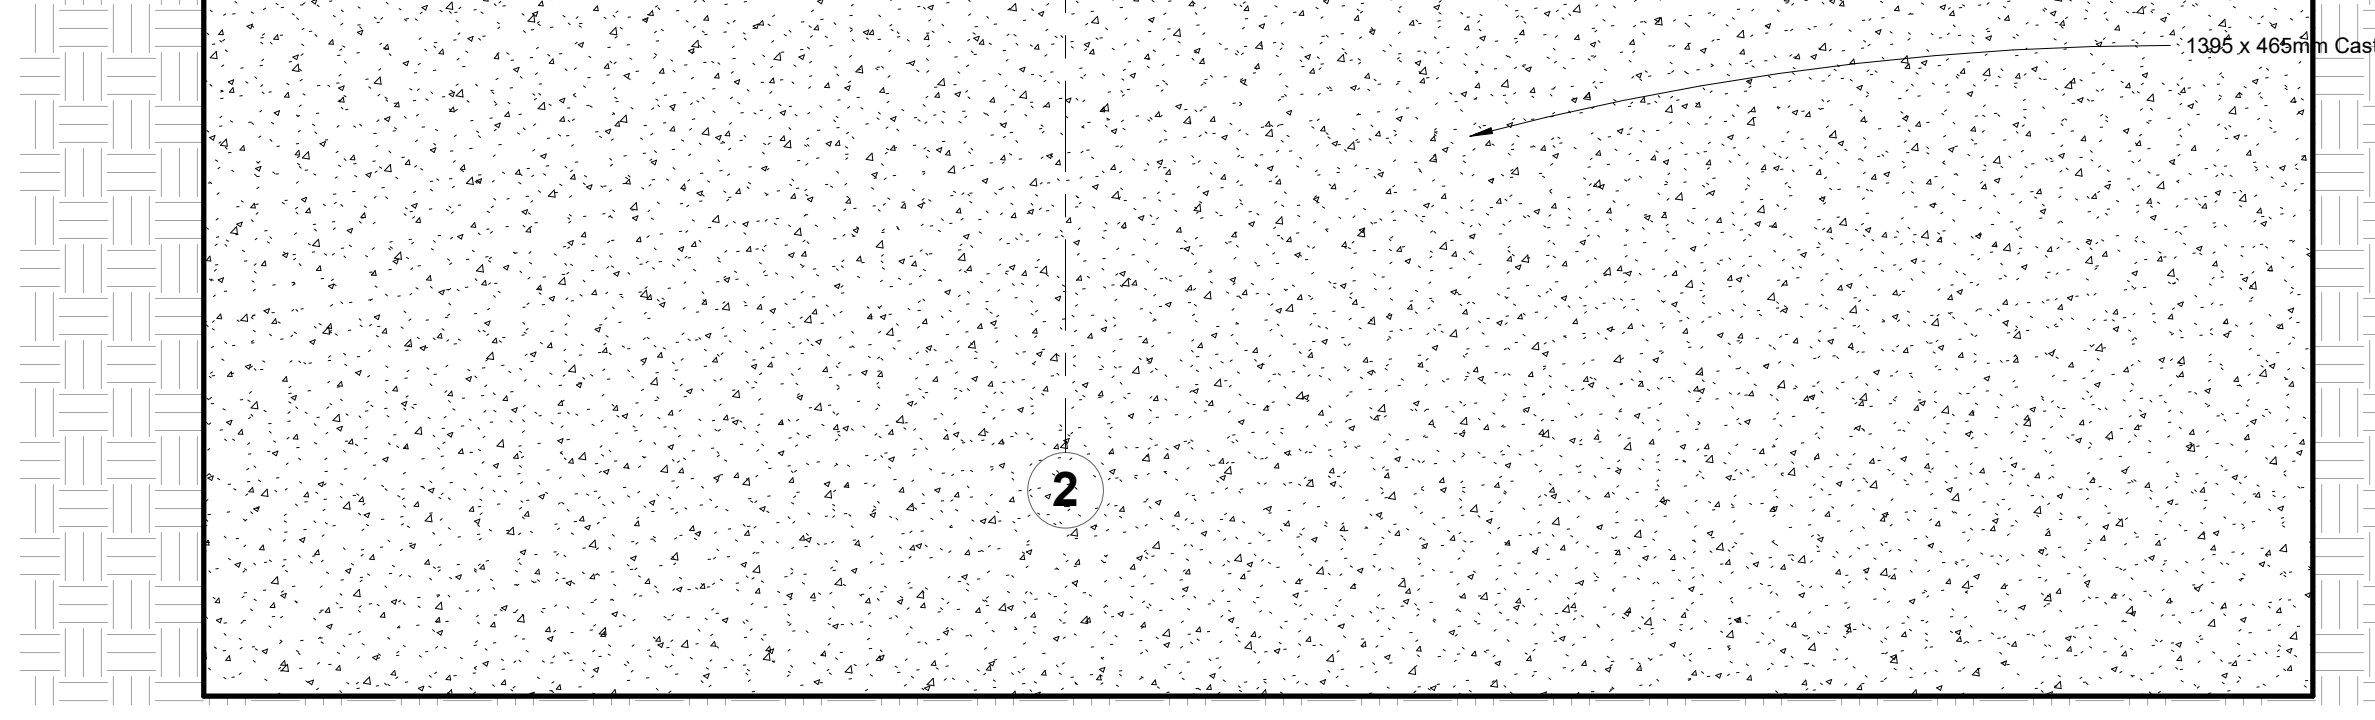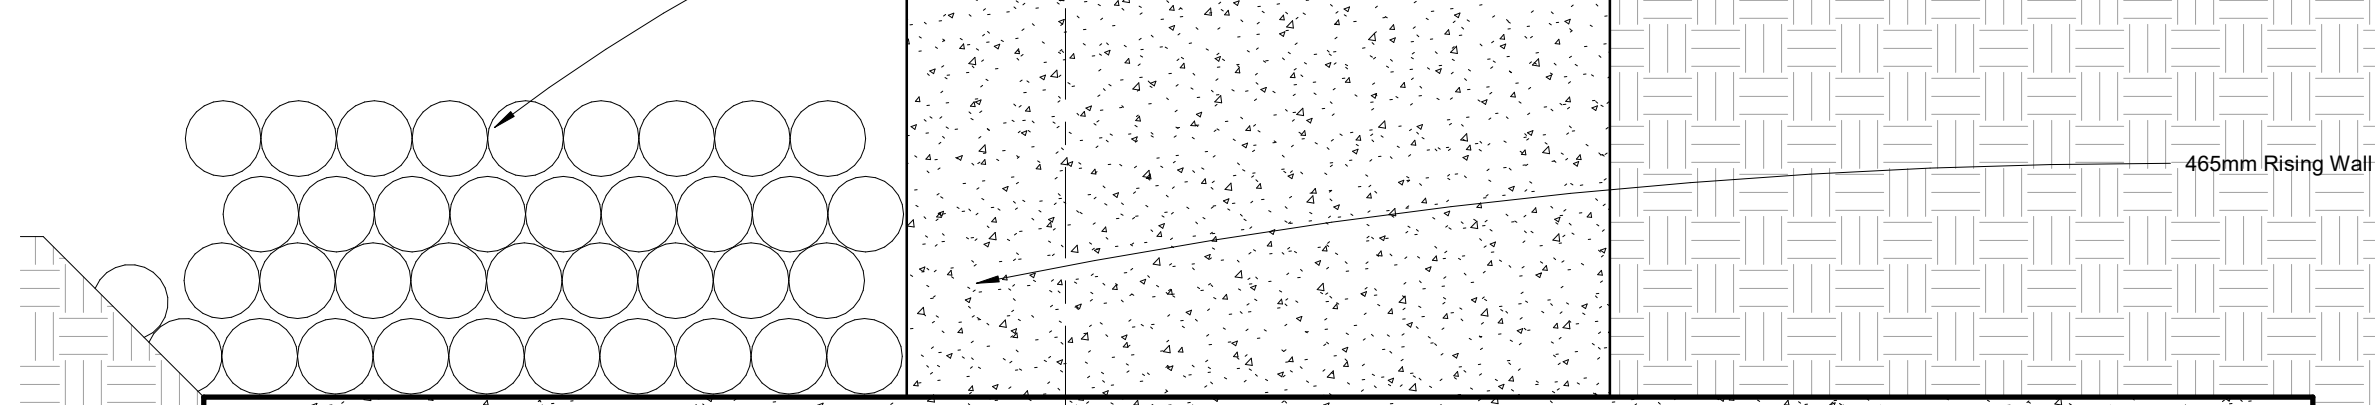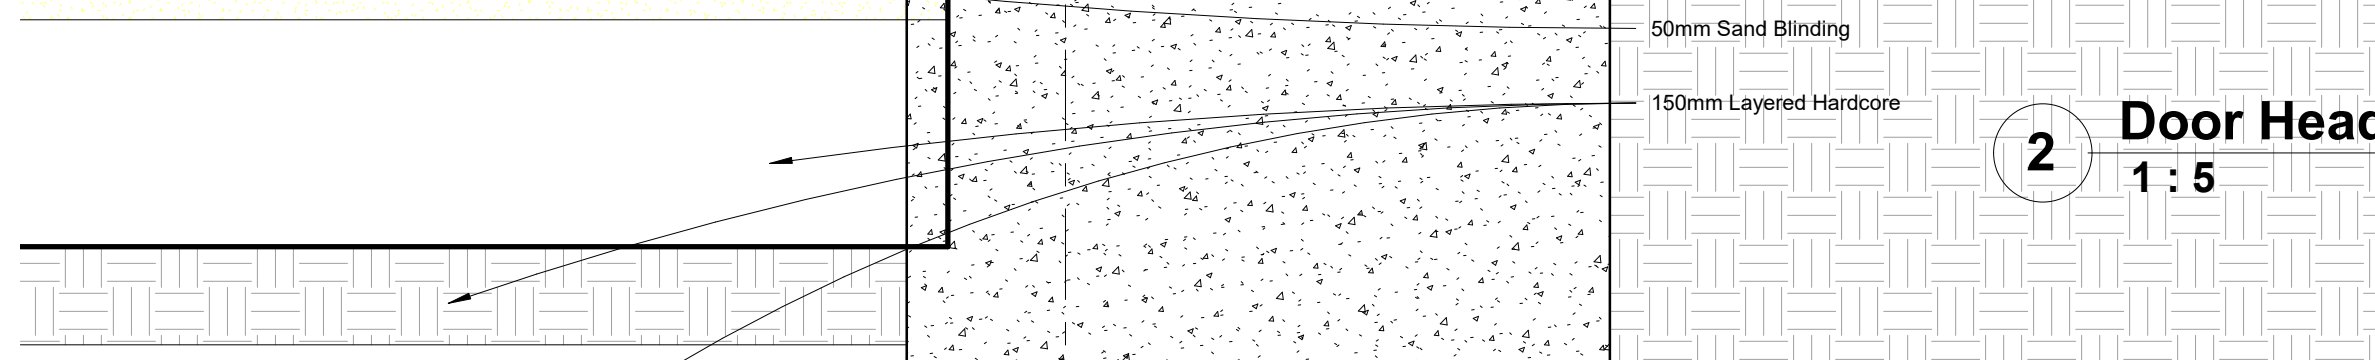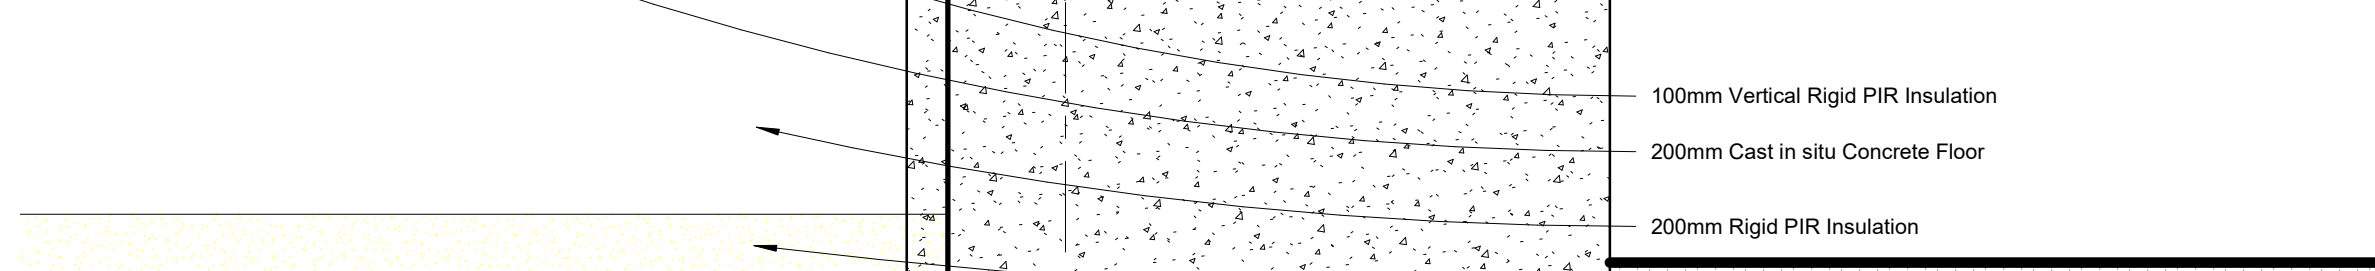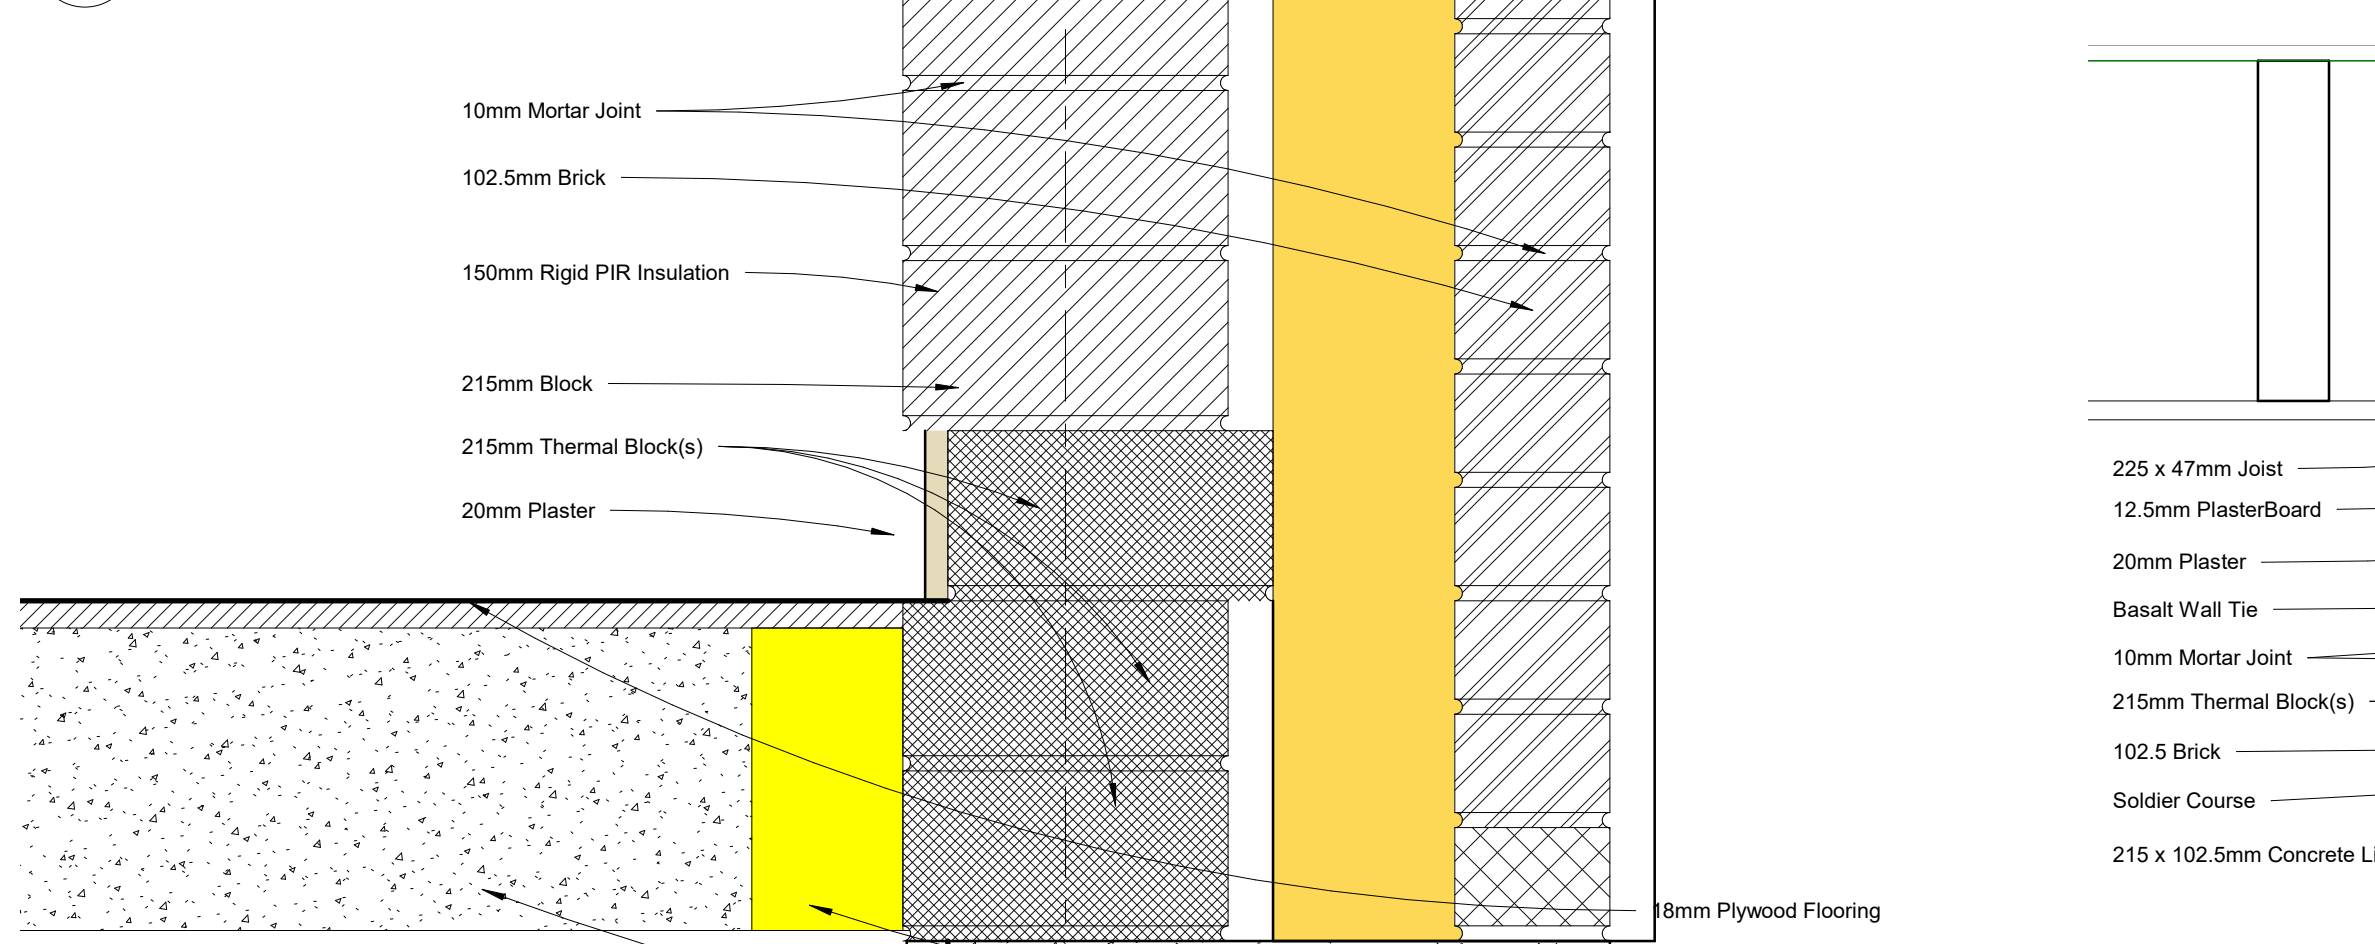

1 Floor To Foundation
1:5

2 Door Head
1:5







3 Door ThreshHold
1:5

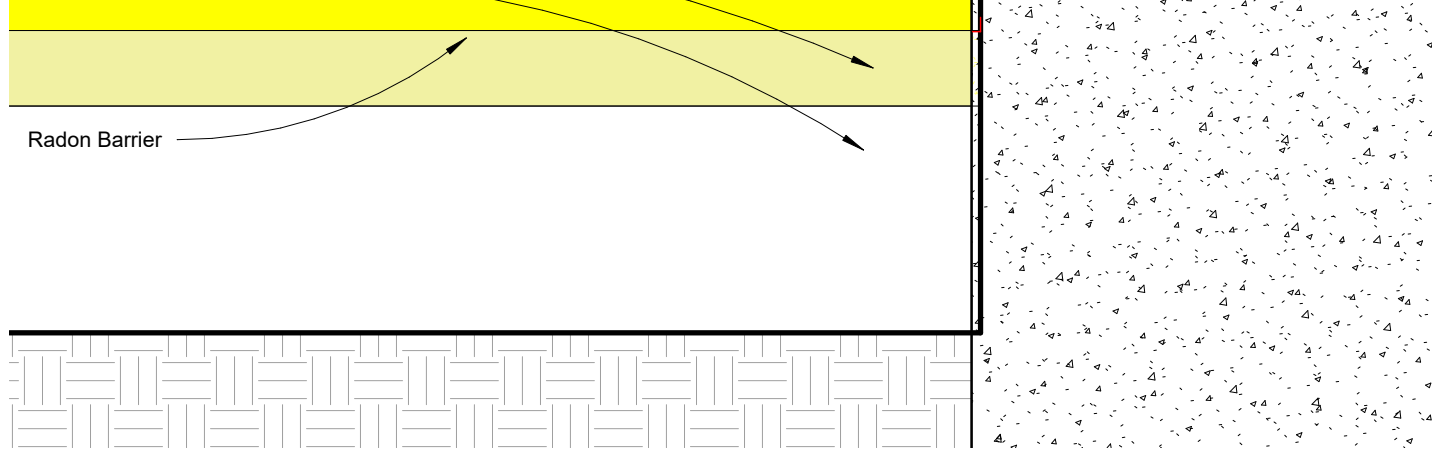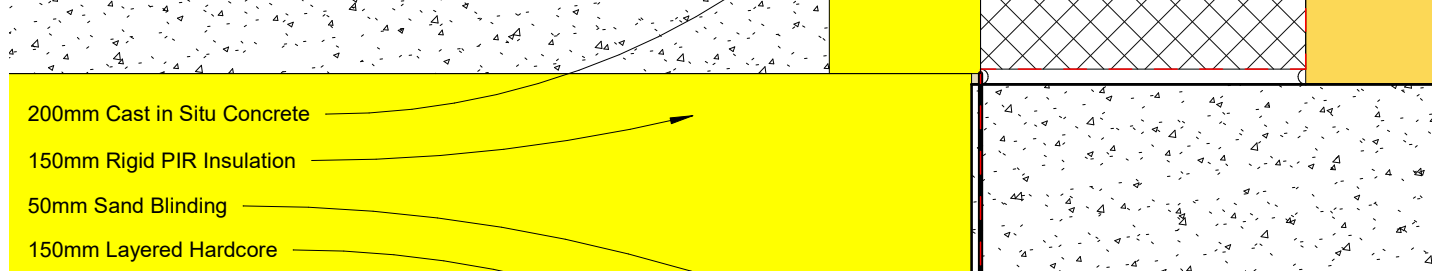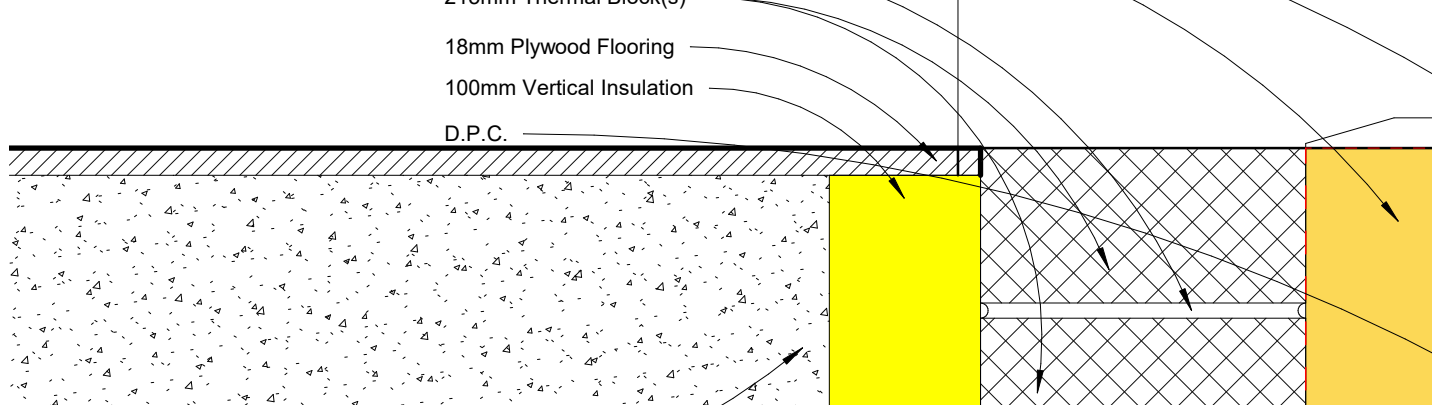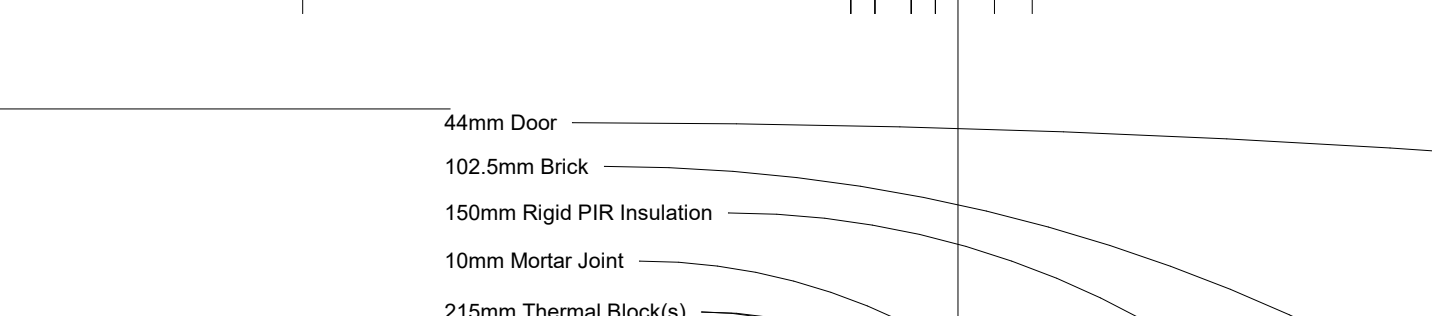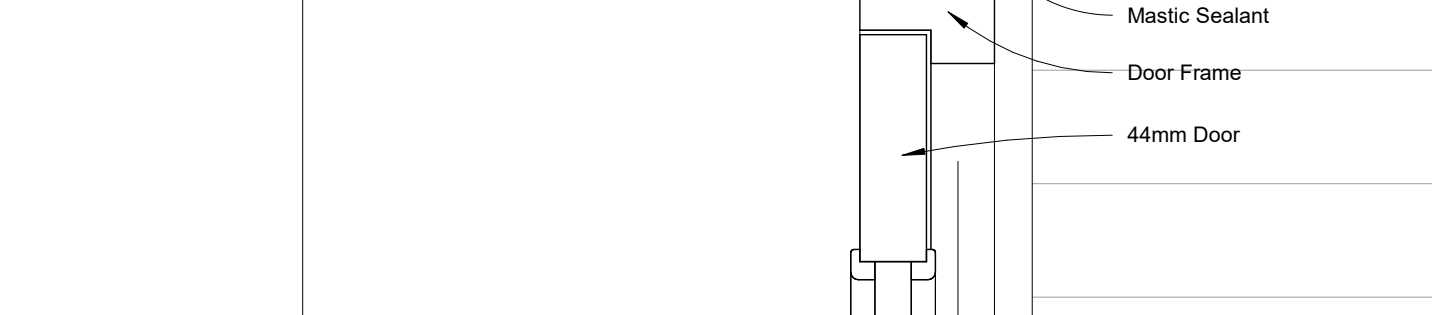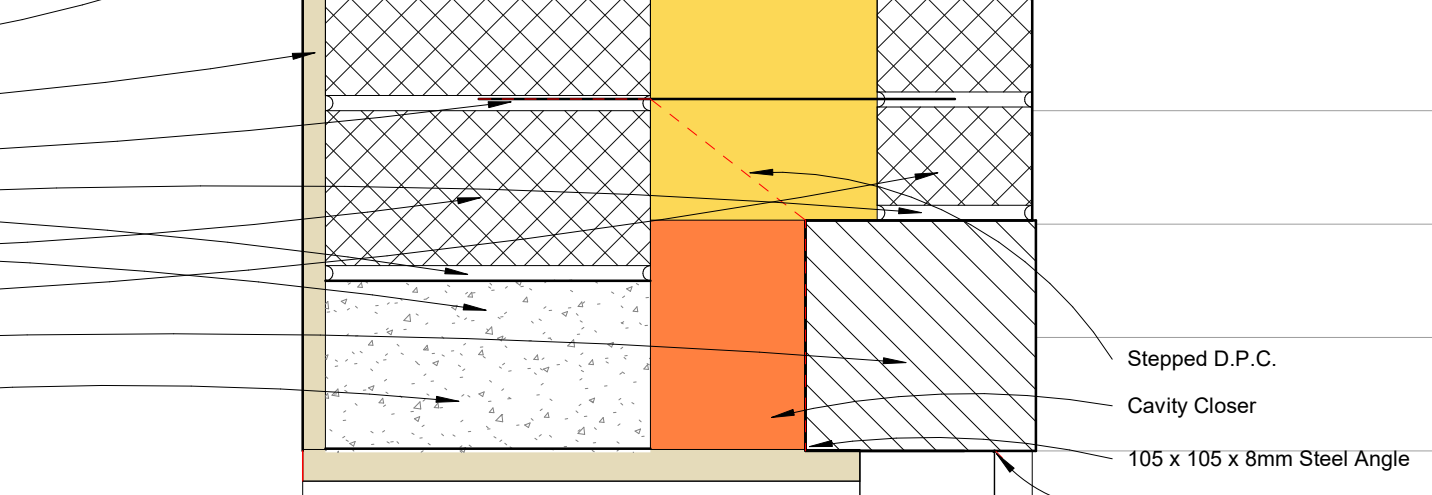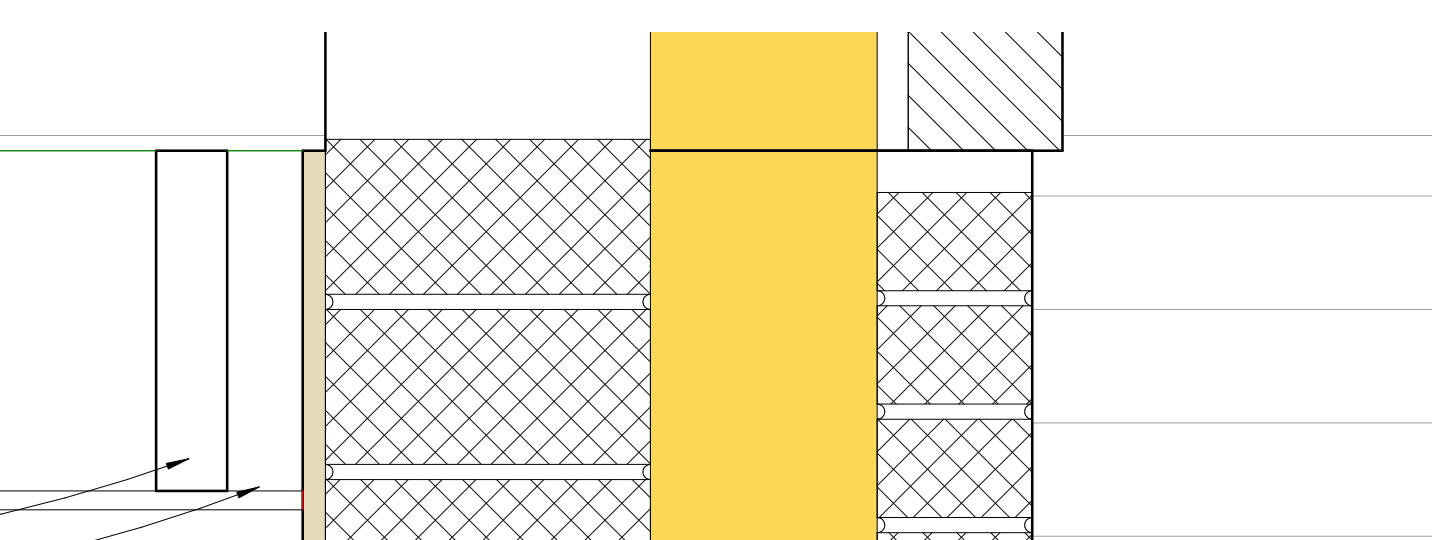 

2 Door Head
1:5

3 Door ThreshHold
1:5

4 Parapet Detail
1:5

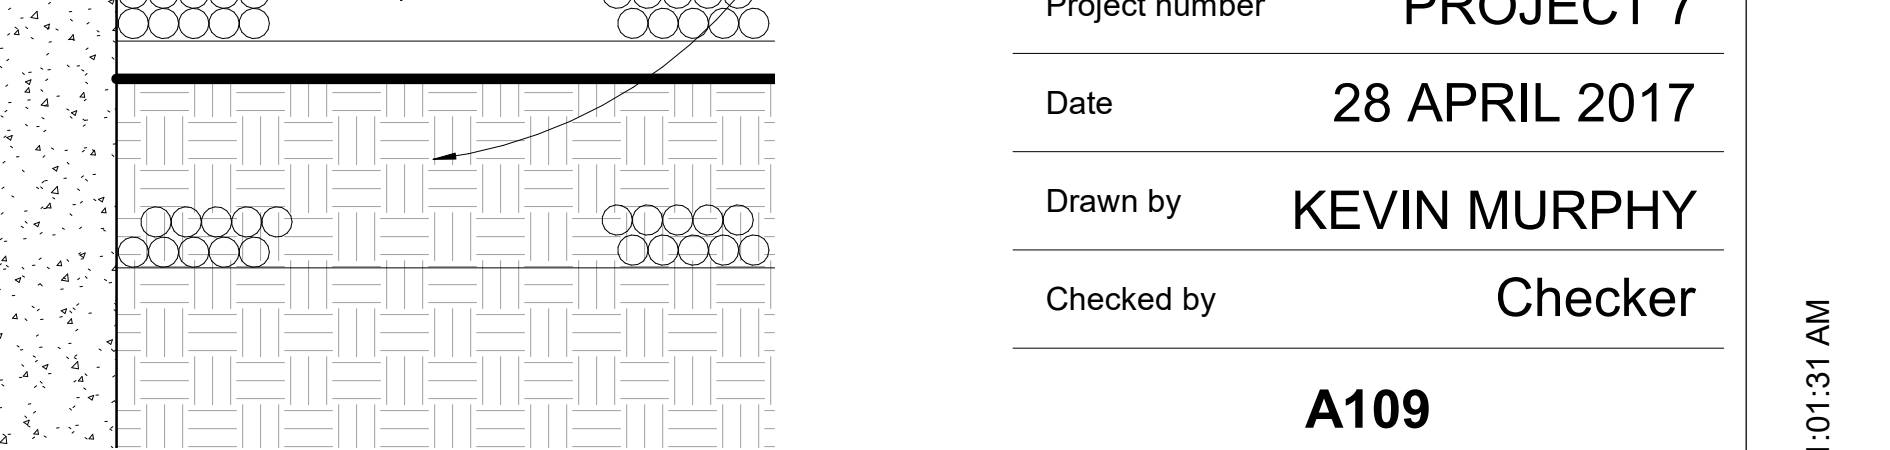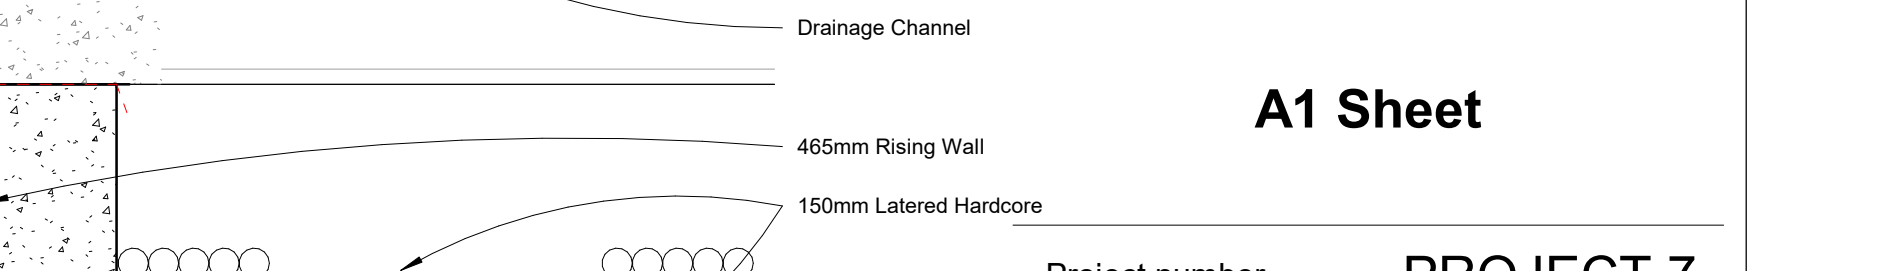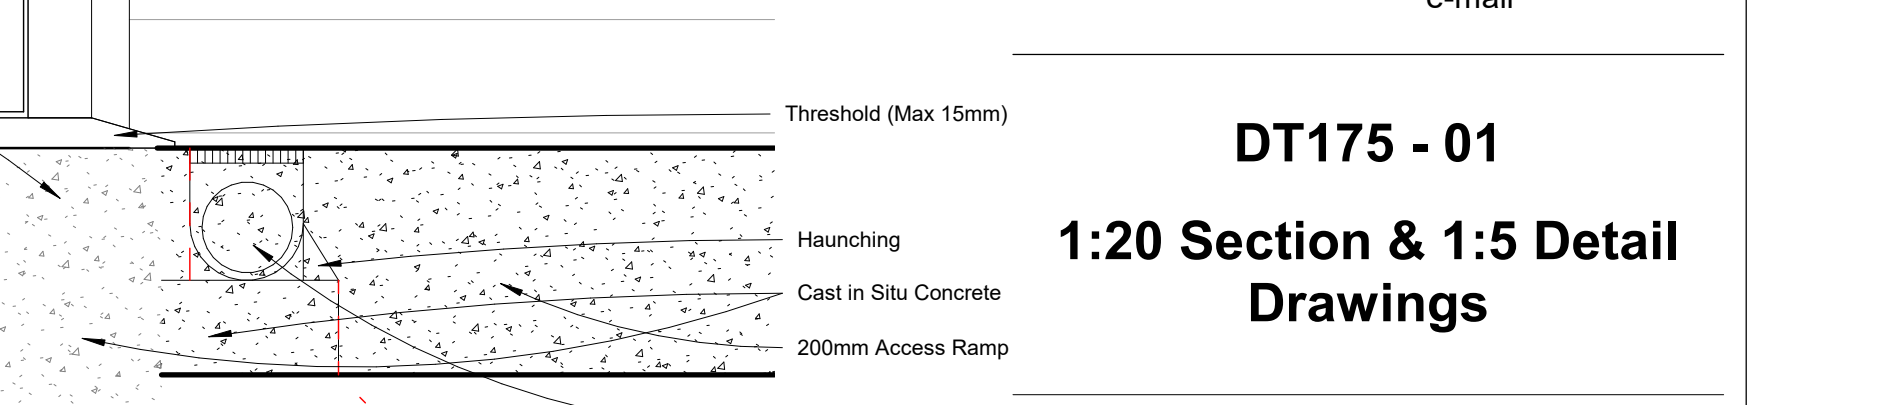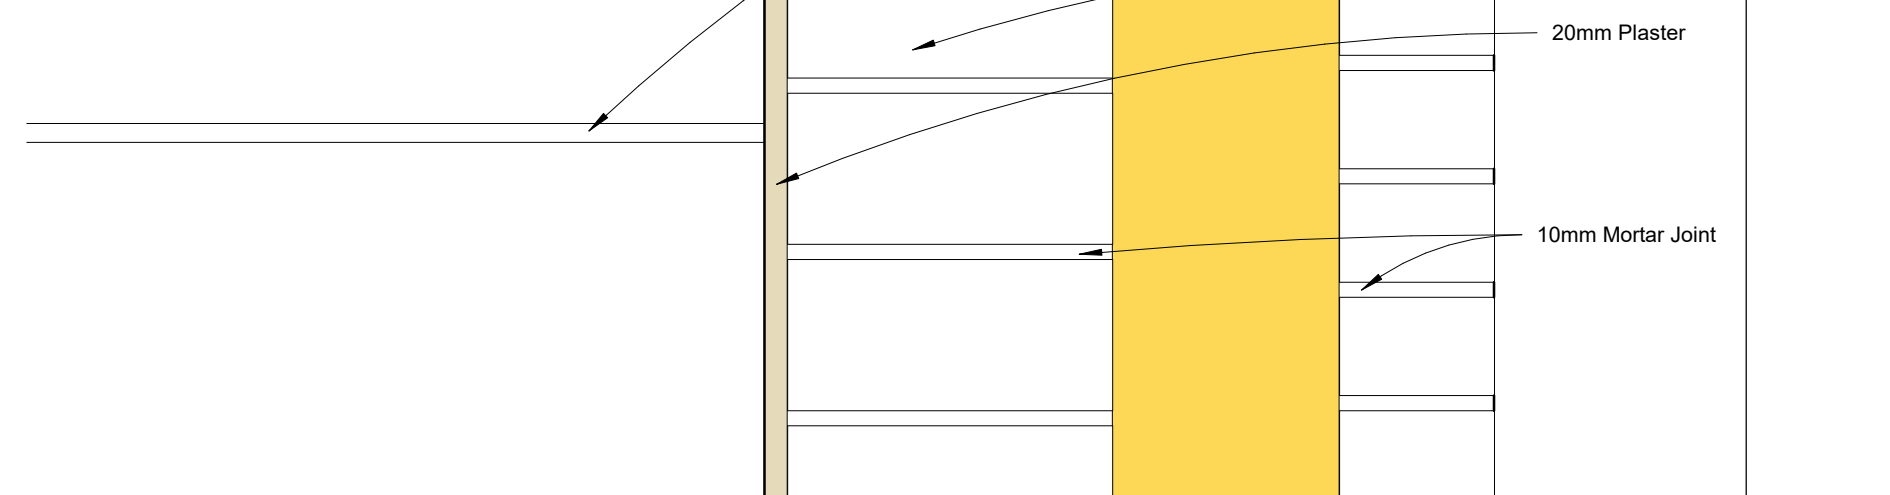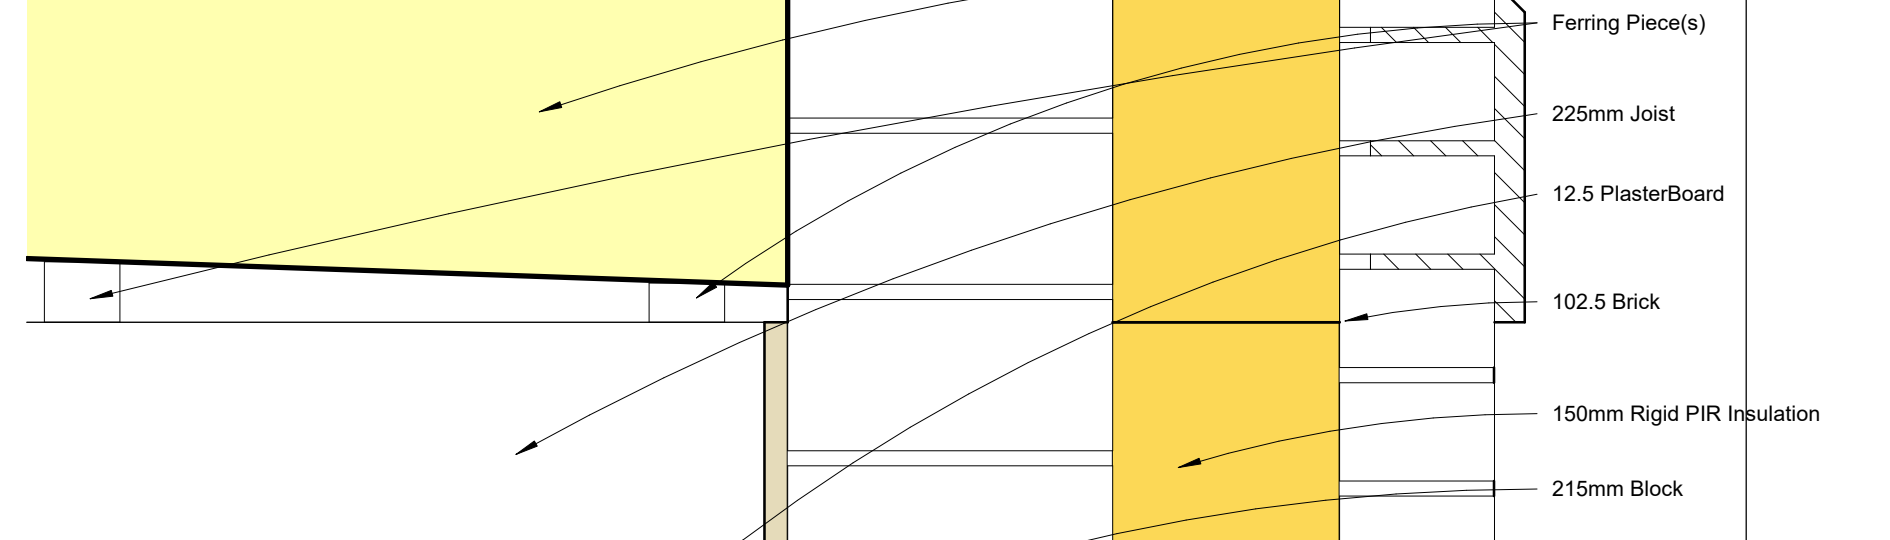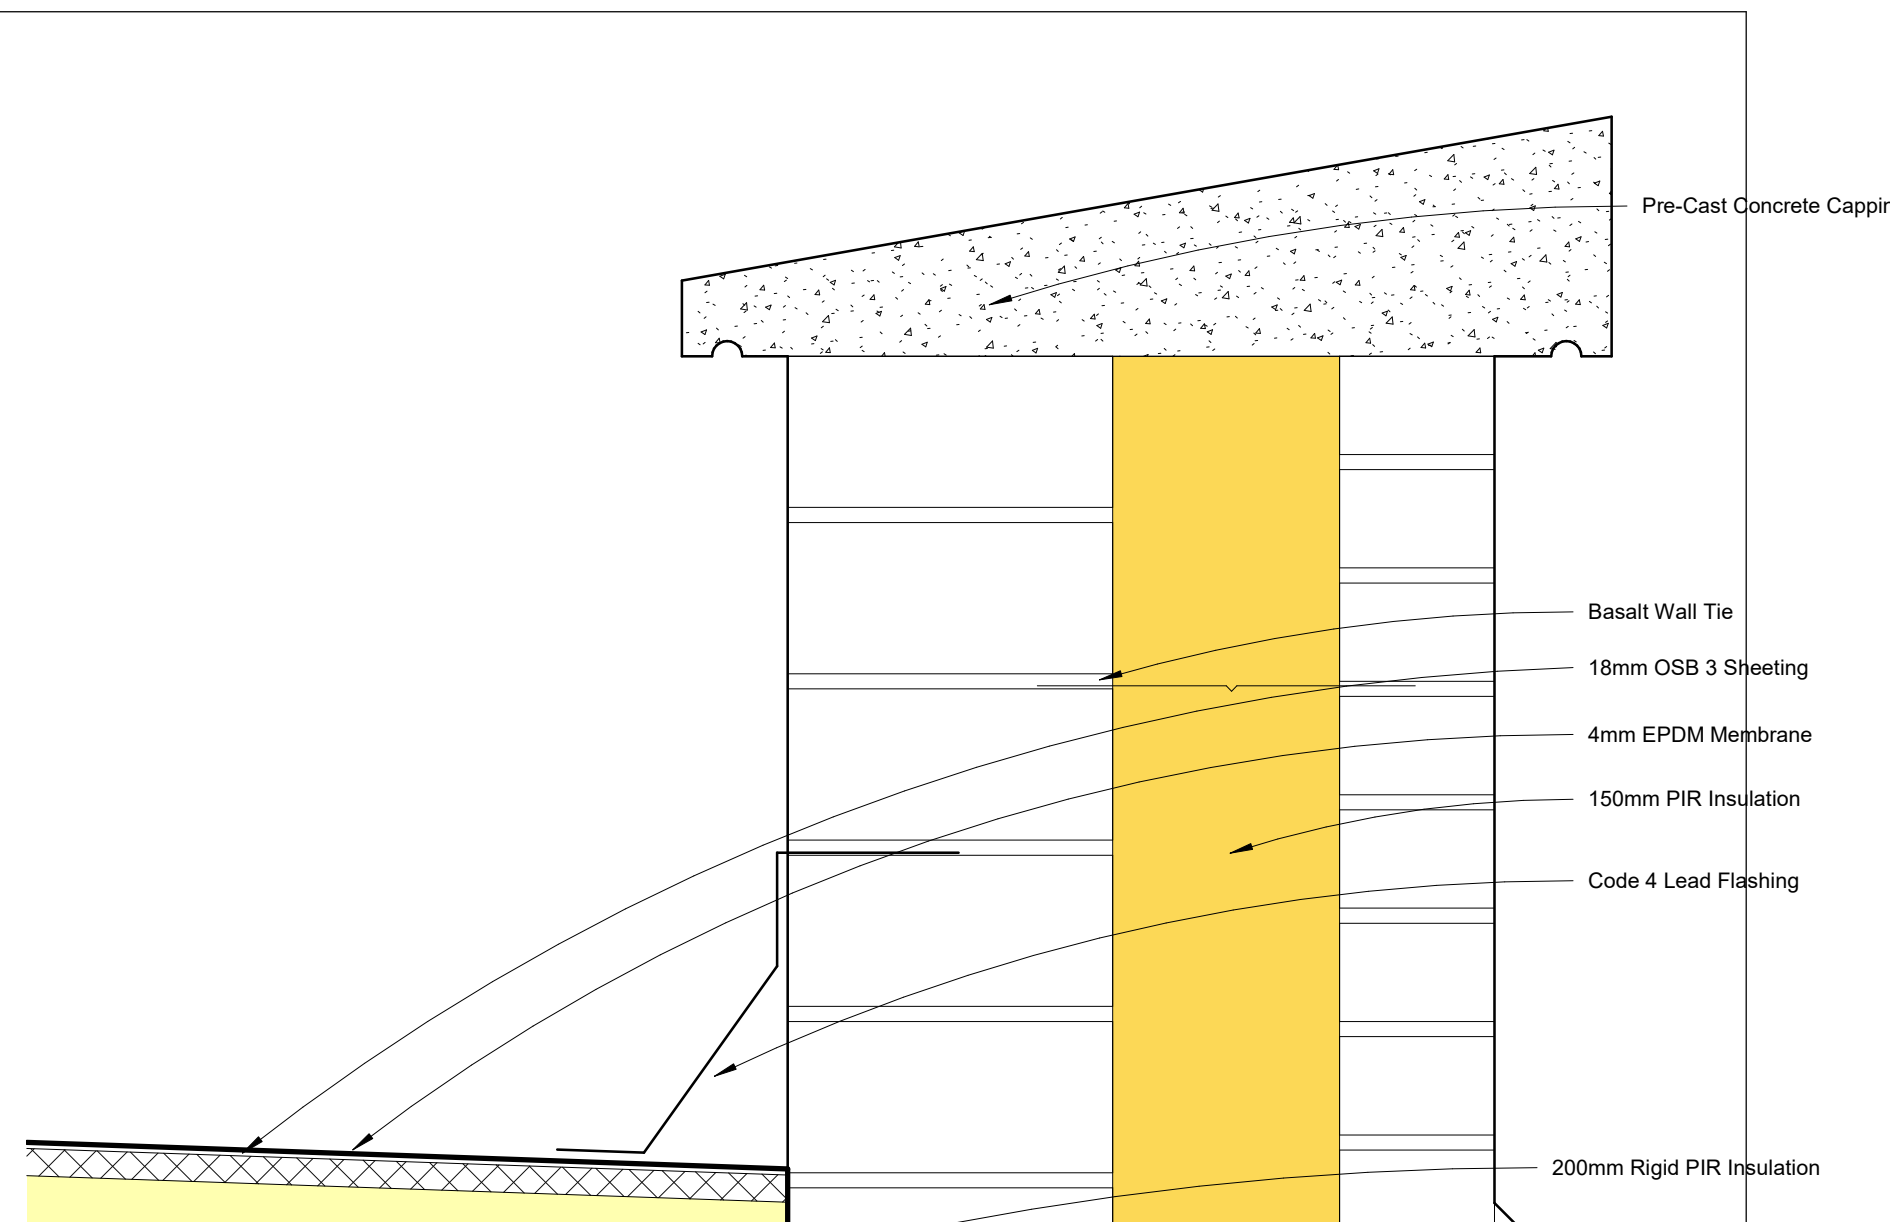

4 Parapet Detail
1:5

5 Ridge Detail
1:5

1 Floor To Foundation
1:5



Consultant
Address
Phone
Fax
e-mail

DT175 - 01
1:20 Section & 1:5 Detail
Drawings

A1 Sheet

Project number PROJECT 7

Date 28 APRIL 2017

Drawn by KEVIN MURPHY

Checked by Checker

A109

Scale 1:5



DT175 - 01

Legends & Schedules




Project number
Date
Drawn by
Checked by




PROJECT 7
28 APRIL 2017
KEVIN MURPHY
Checker




A201




18-Aug-21 11:01:32 AM




Scale
1 : 20

 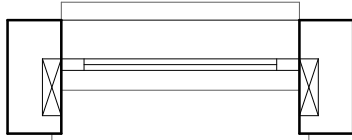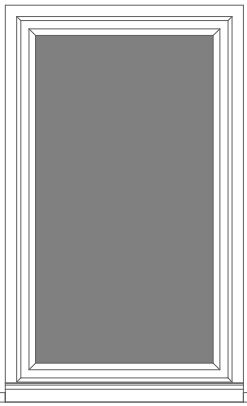


 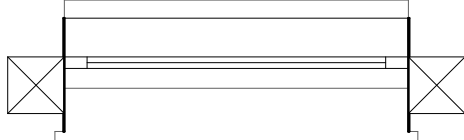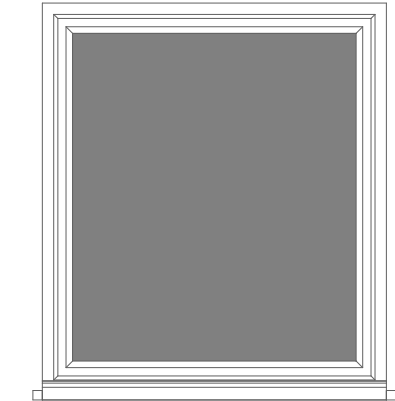

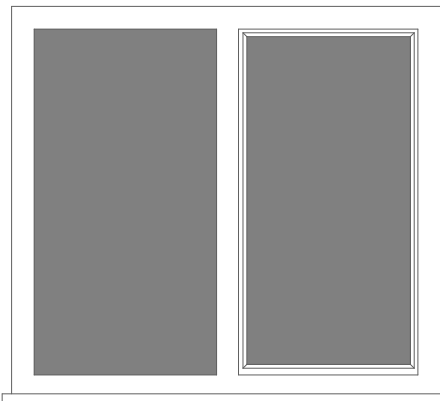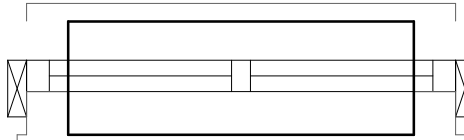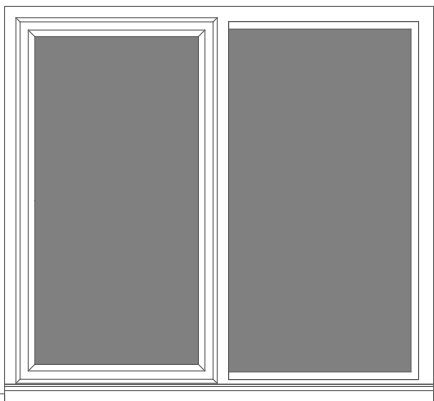

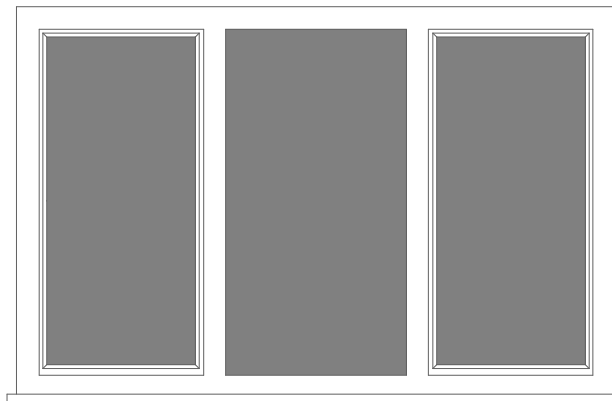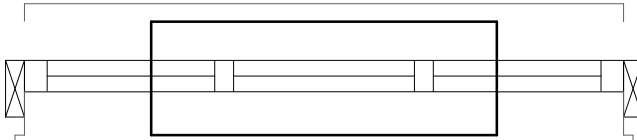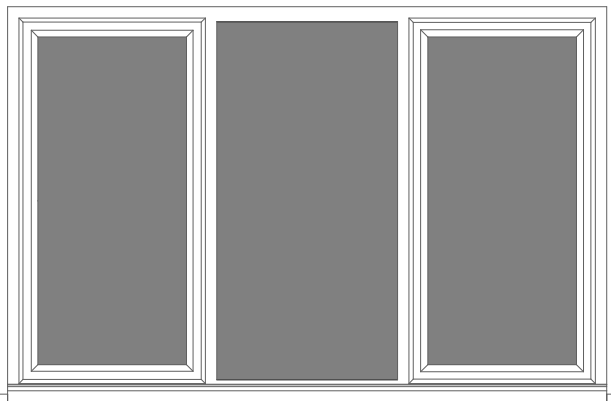

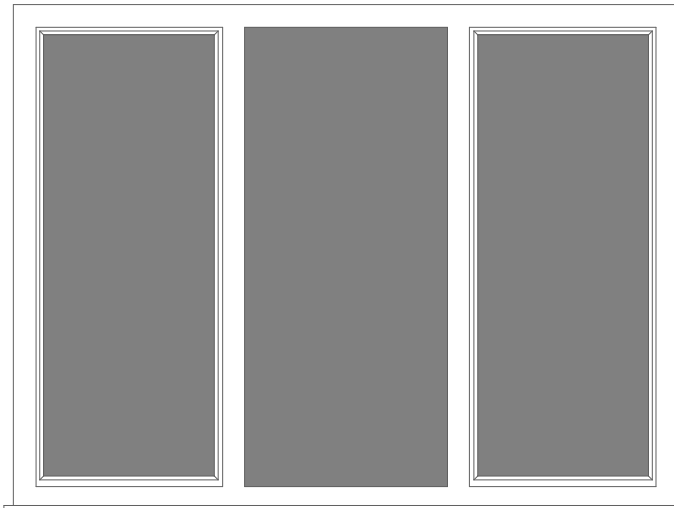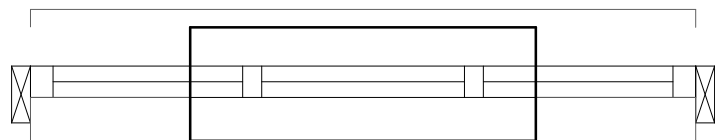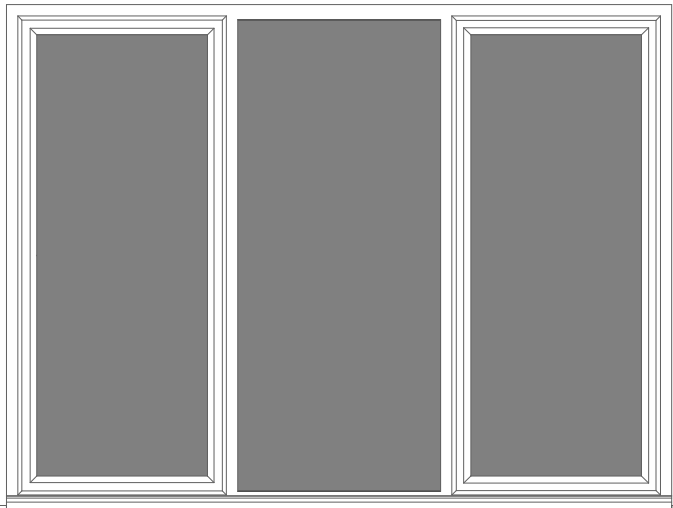

 




Windows Legend
1 : 20



DT175 - 01
External Door Legend 1:20 Section & 1:5 Detail Drawings

Drawn by	Checked by	Scale
KEVIN MURPHY		1 : 20
Date	Project	
28 APRIL 2017	PROJECT 7	
Drawn by	Checked by	Scale
KEVIN MURPHY		1 : 20

W 28.10.17 12:07:48

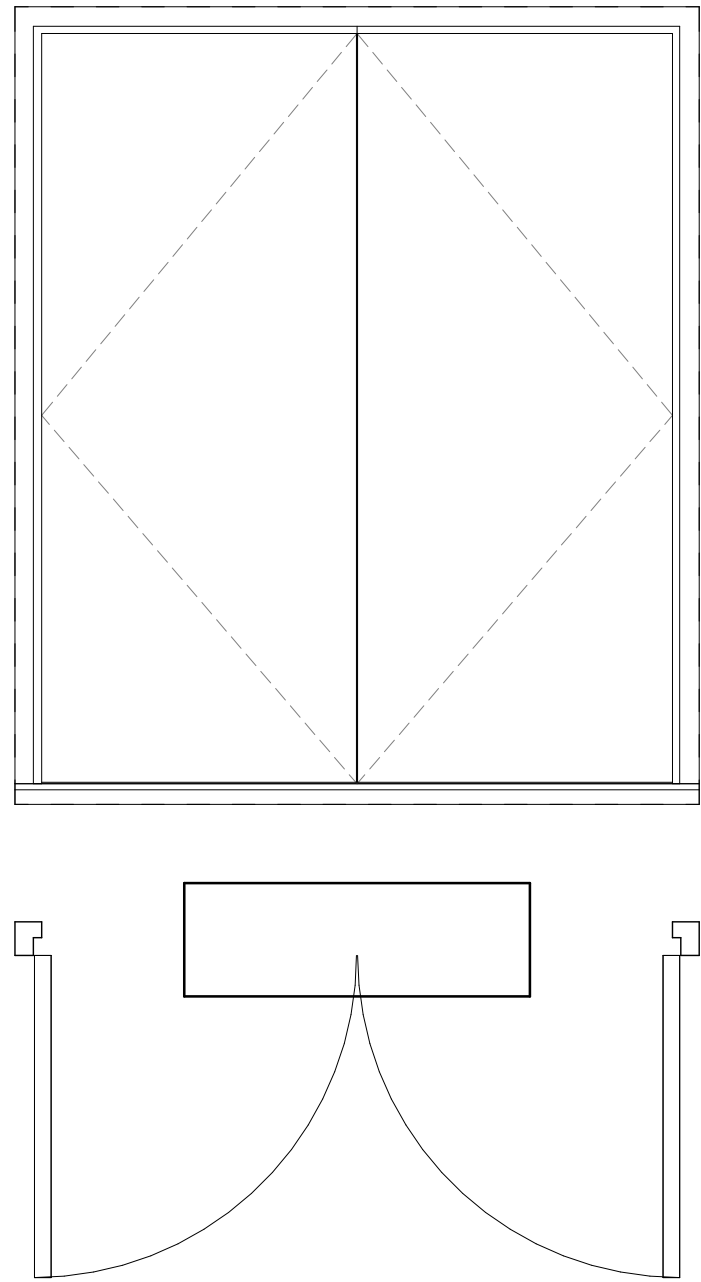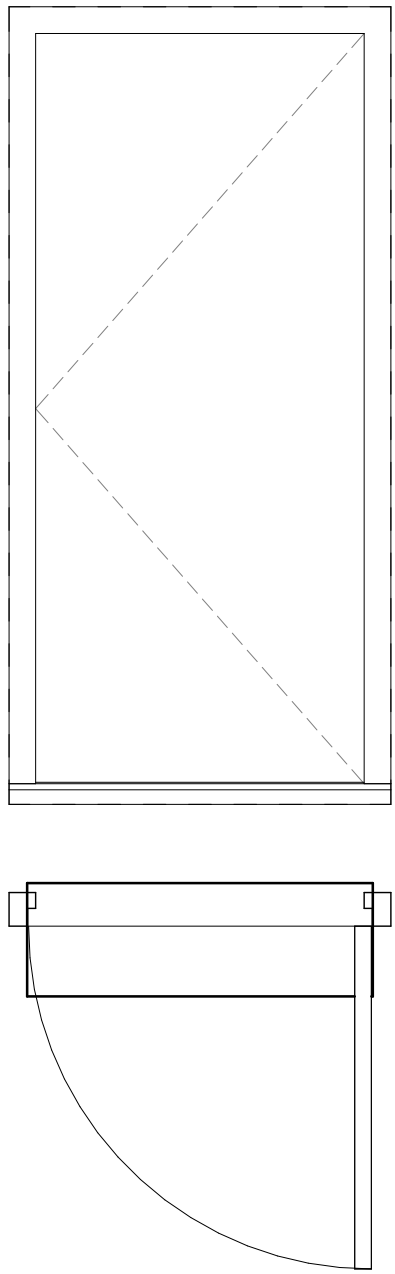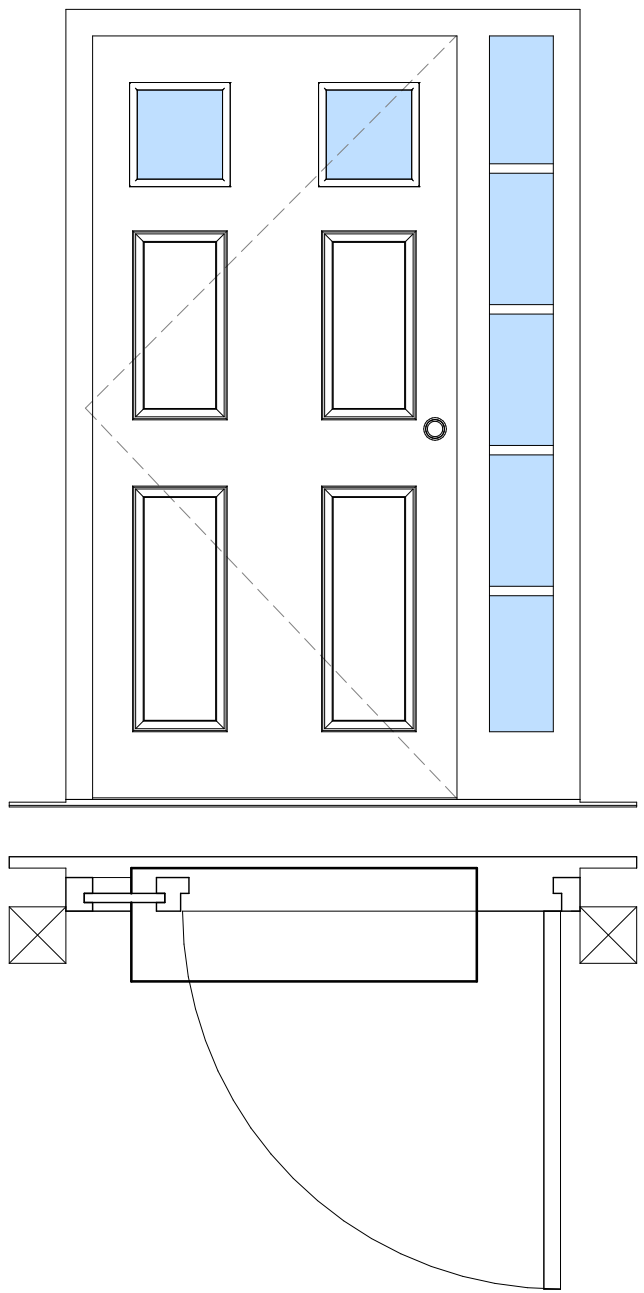

Door Schedule (Exterior)						
Height	Width	Head Height	Count	Function	Level	Mark
2110	1810	2142	1	Exterior	Ground FFL	17
2110	1360	2110	1	Exterior	Ground FFL	23
2110	1010	2110	1	Exterior	Ground FFL	39

Door Legends (External)
1 : 20