

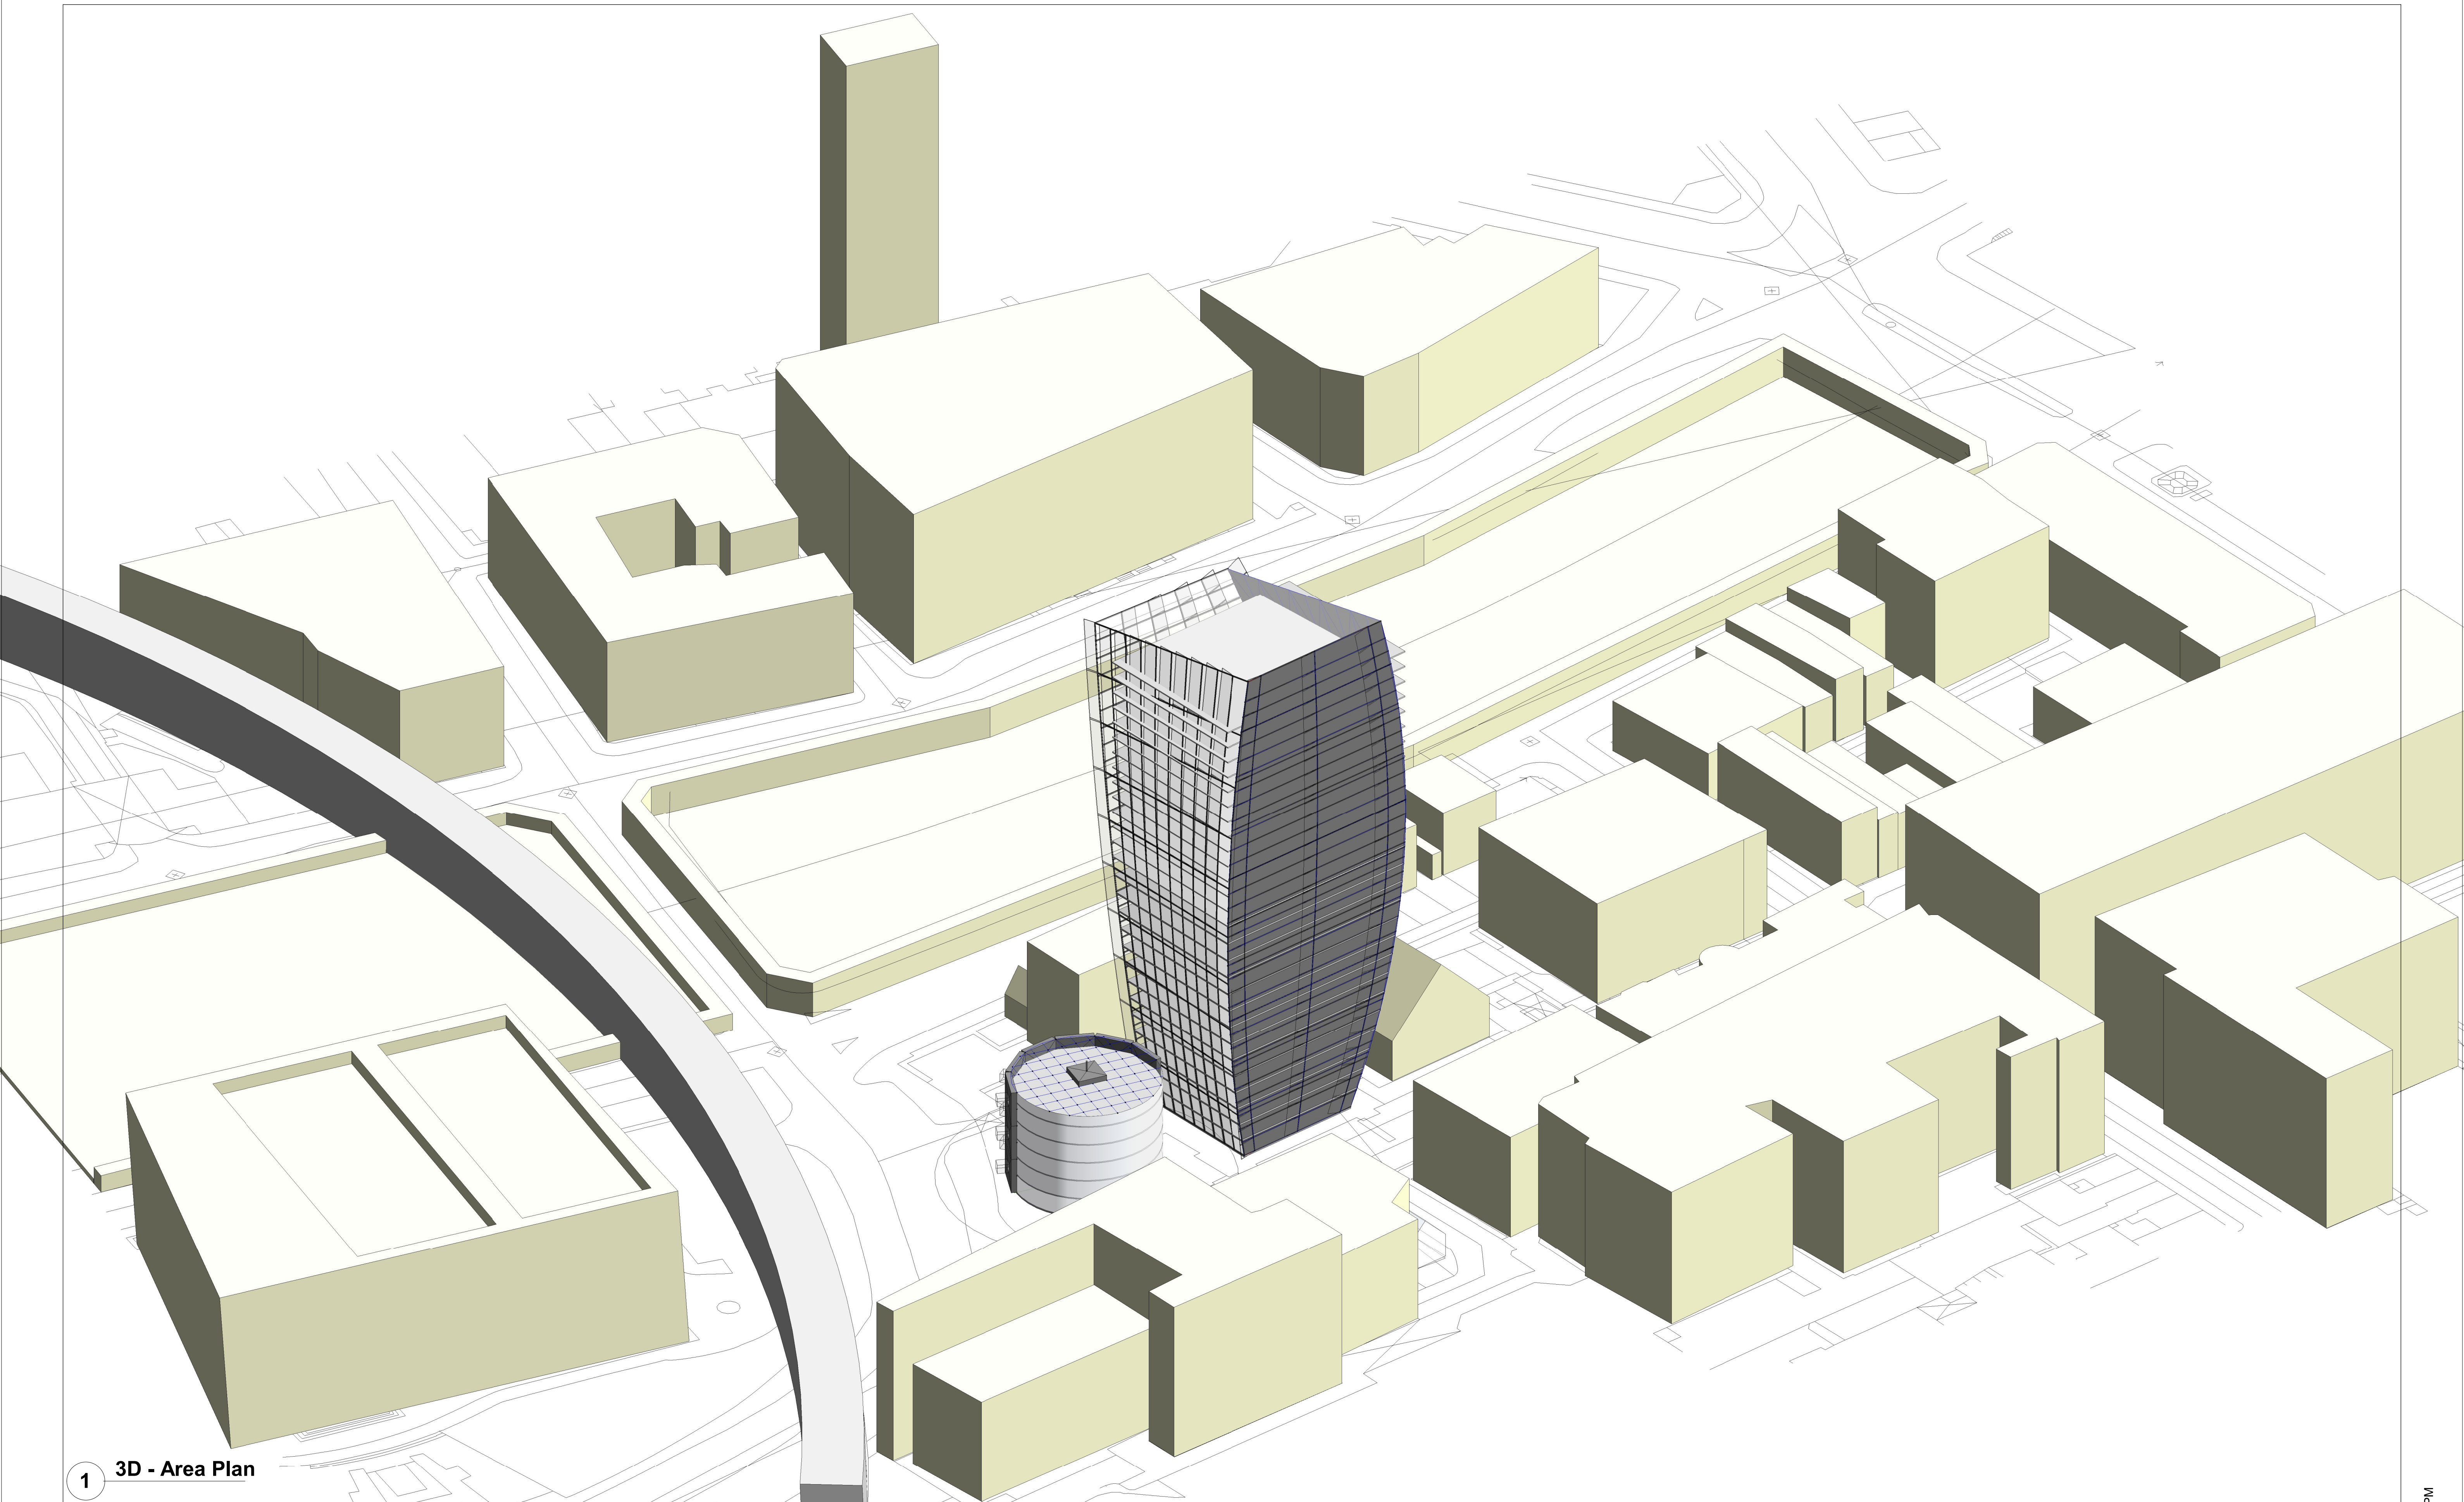


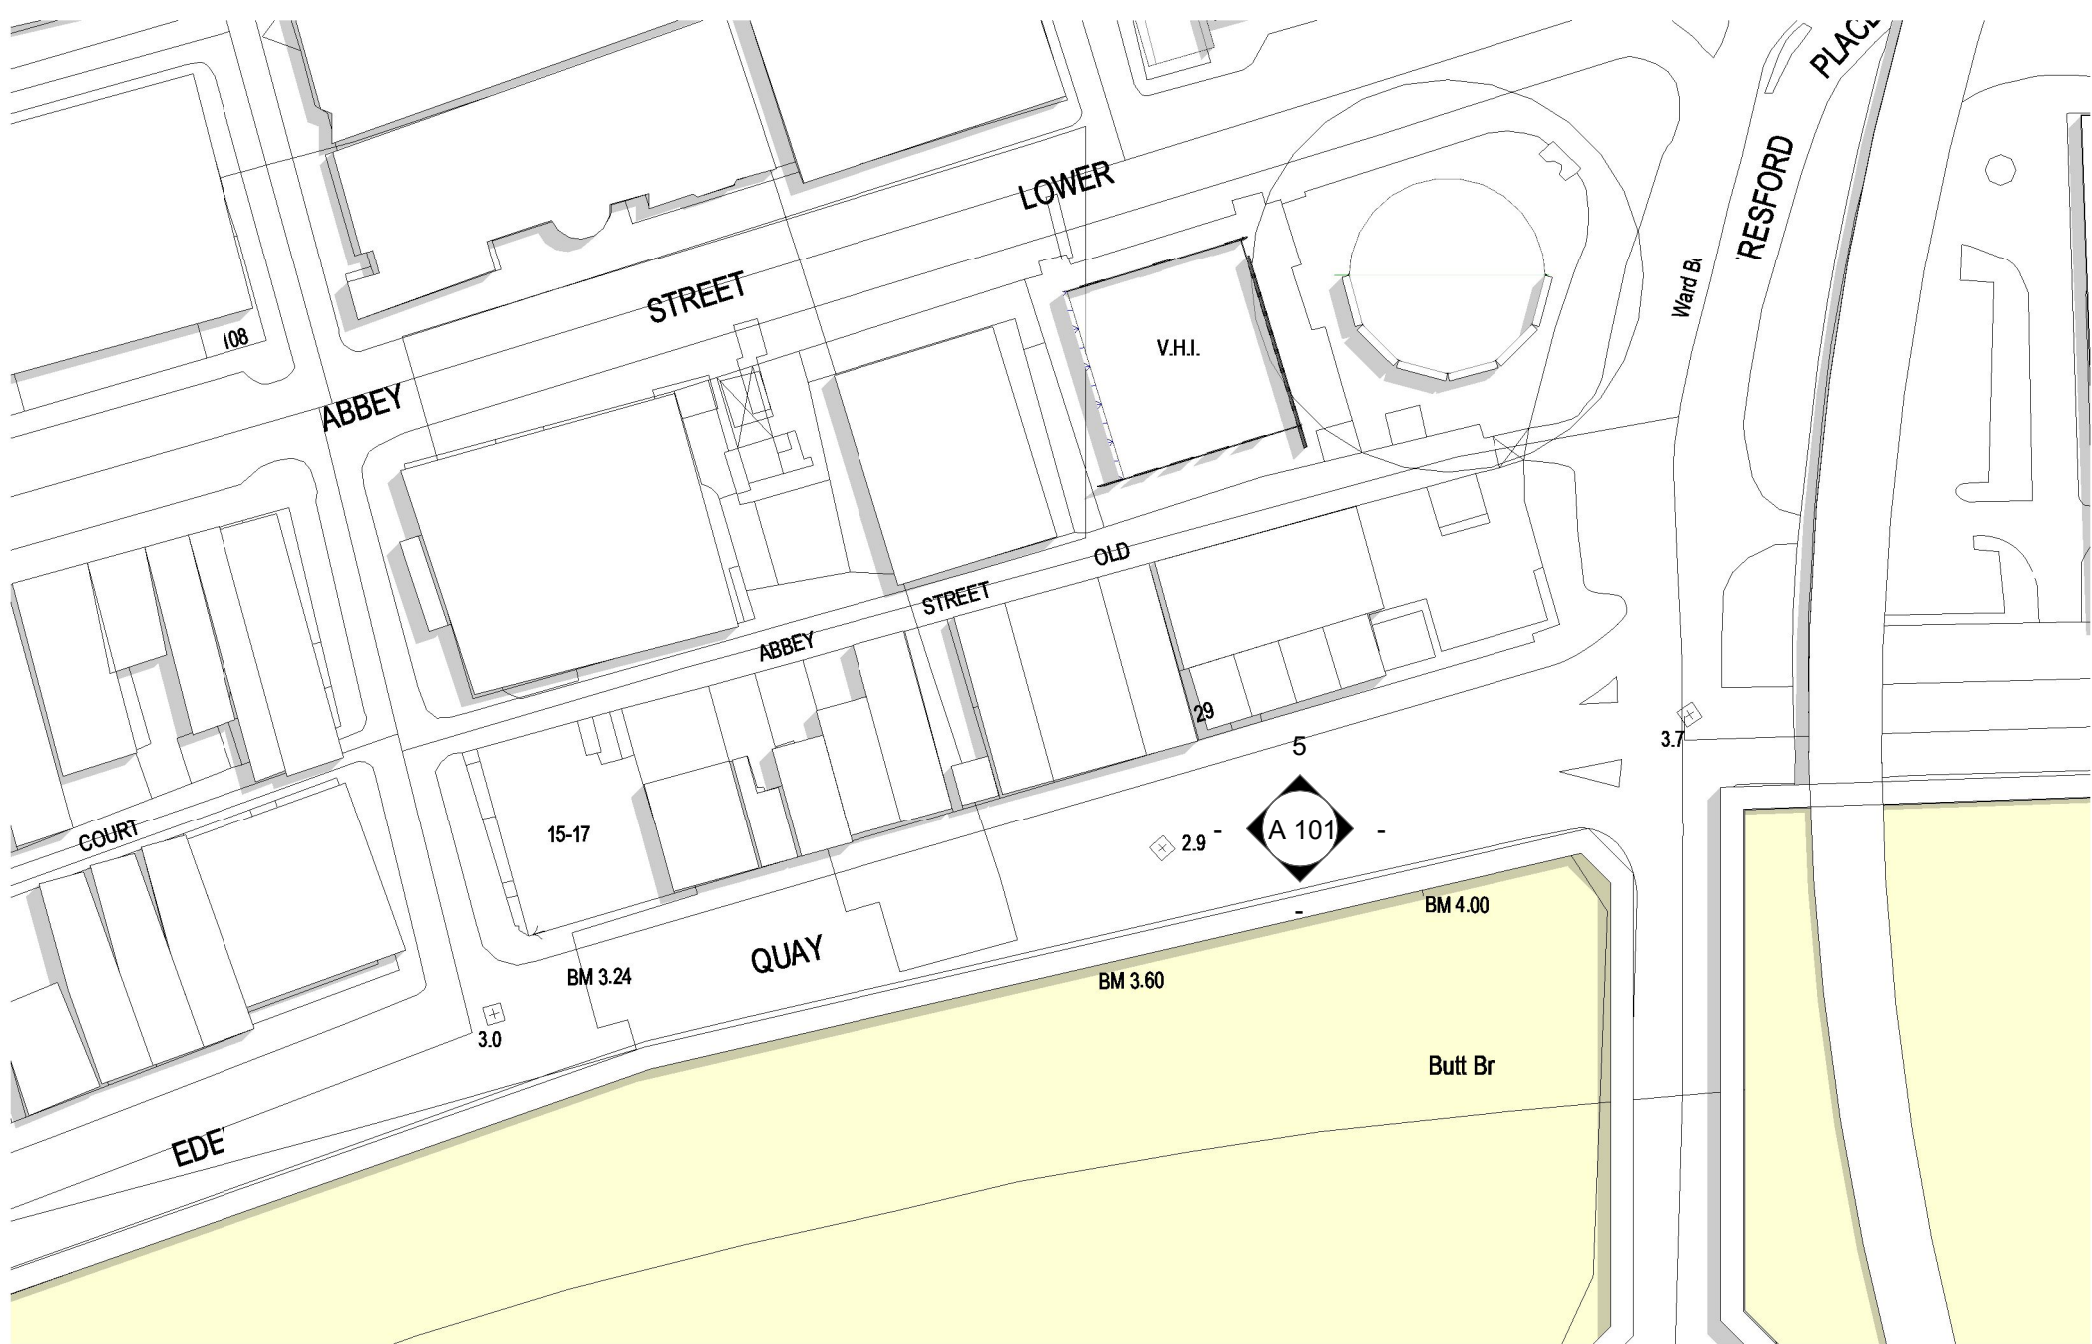


1 3D - Area Plan


Organisation Name: DT175 02	Organisation Dept: School Of Architecture	Drawn by Author	Area Plan	Sheet Number: A101	Revisions:	  Murphy, Kevin - 2017/2018 
BIM 4 - Project 1	Date 14th February 2018	Checked by Checker	Scale	Consultant Phone e-mail	Address Fax	

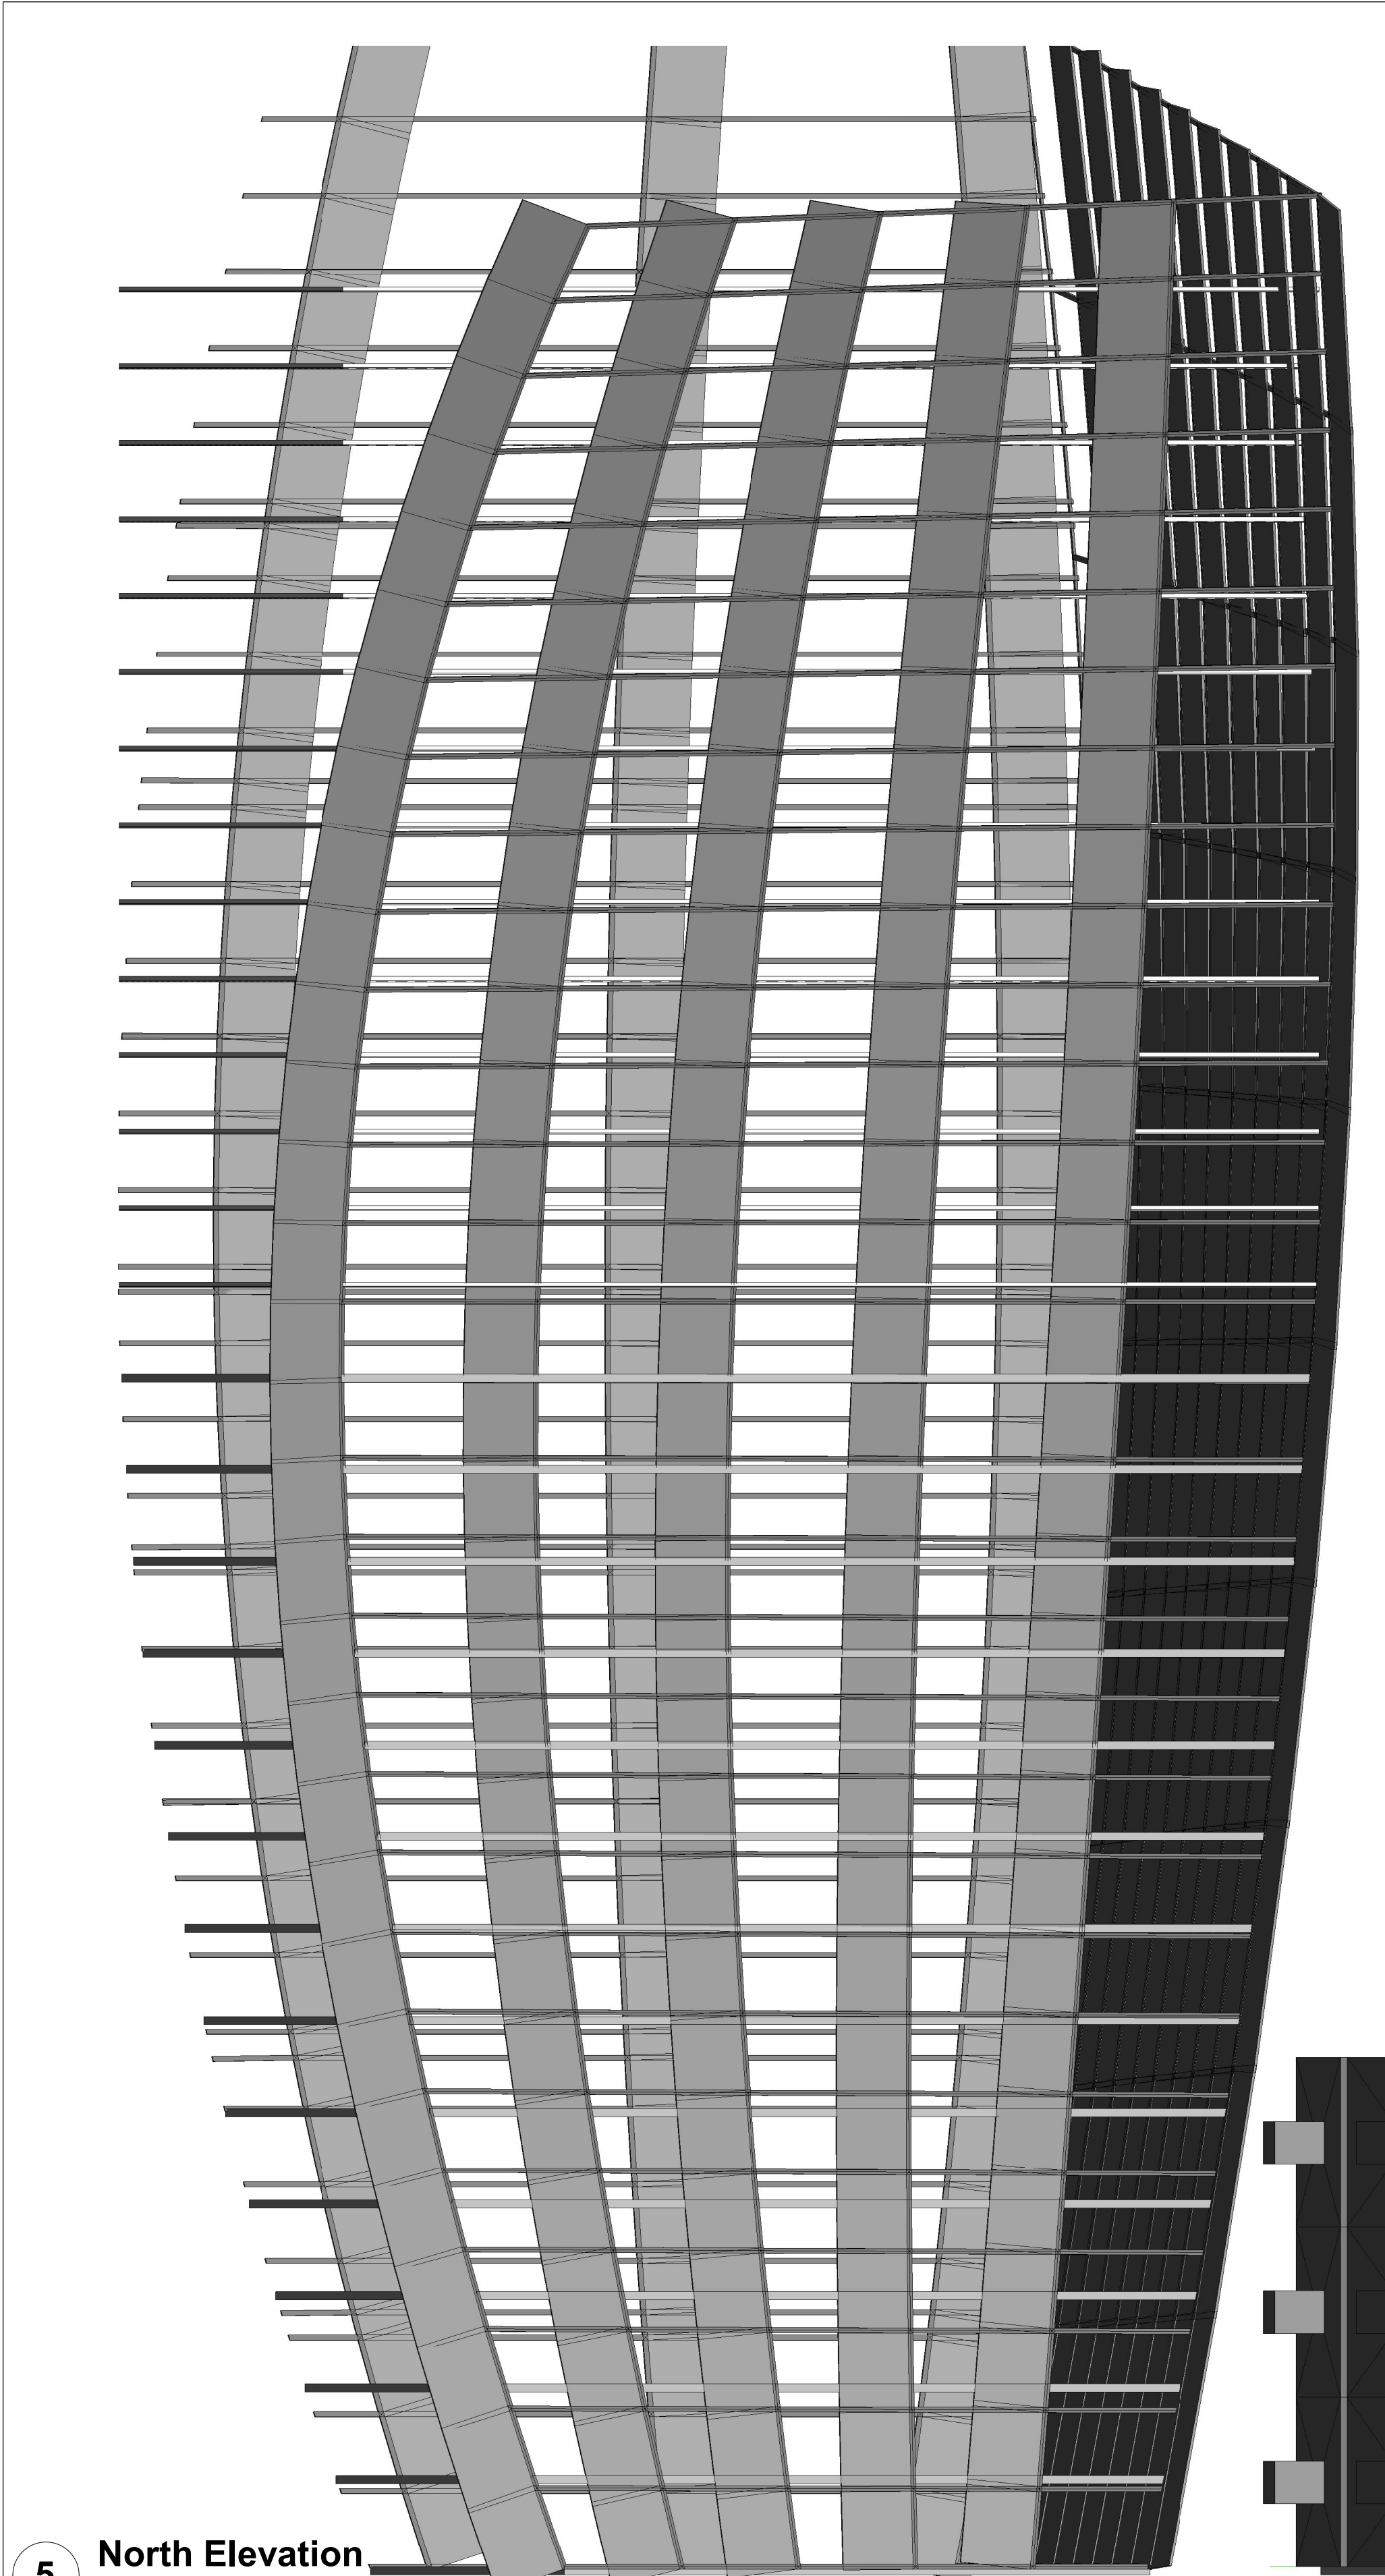


4 3D View - NE

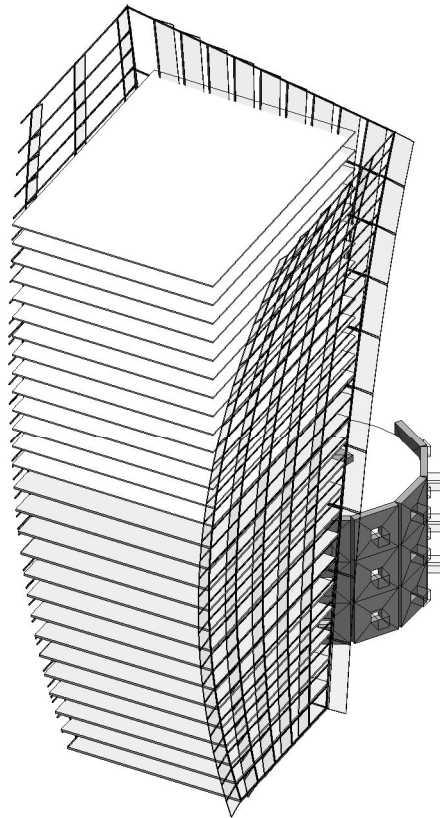


6 3D View - SW

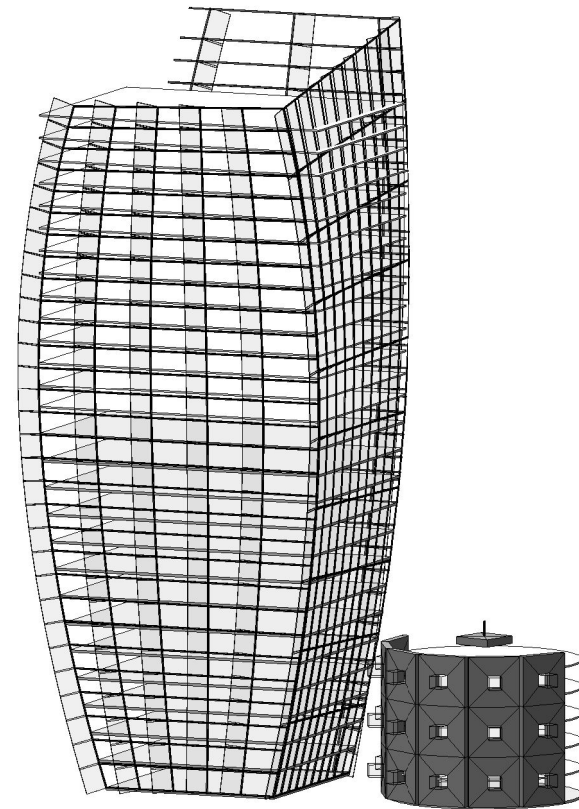

2 Camera View 1

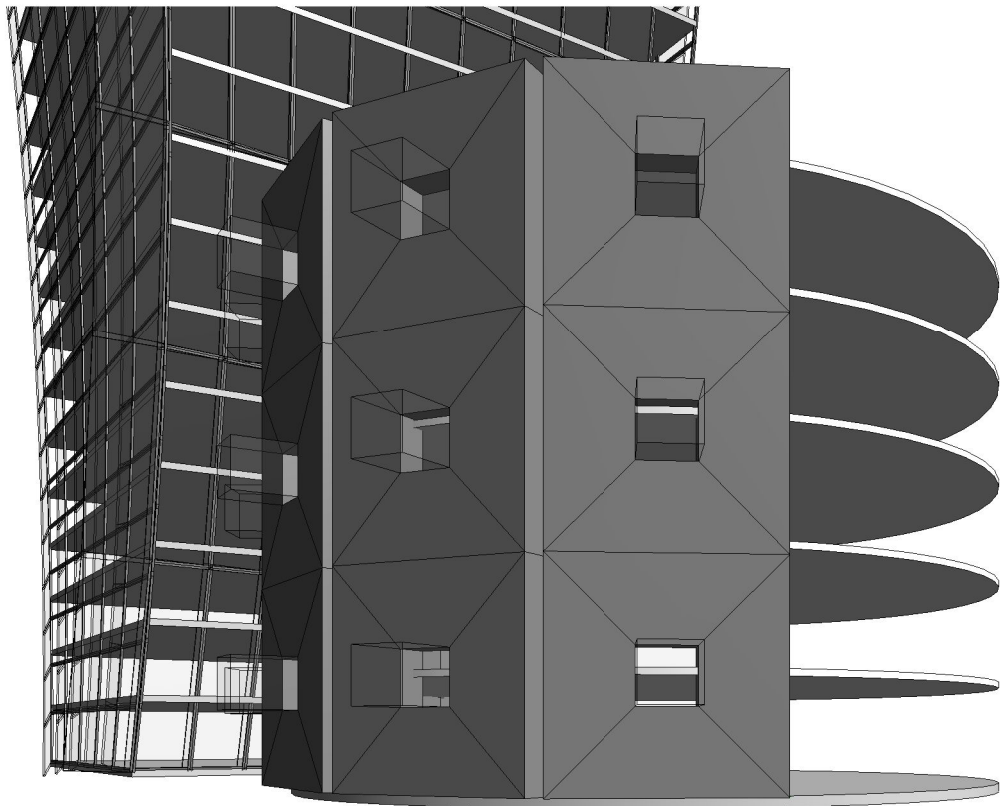

1 Ground FFL 1 : 1000

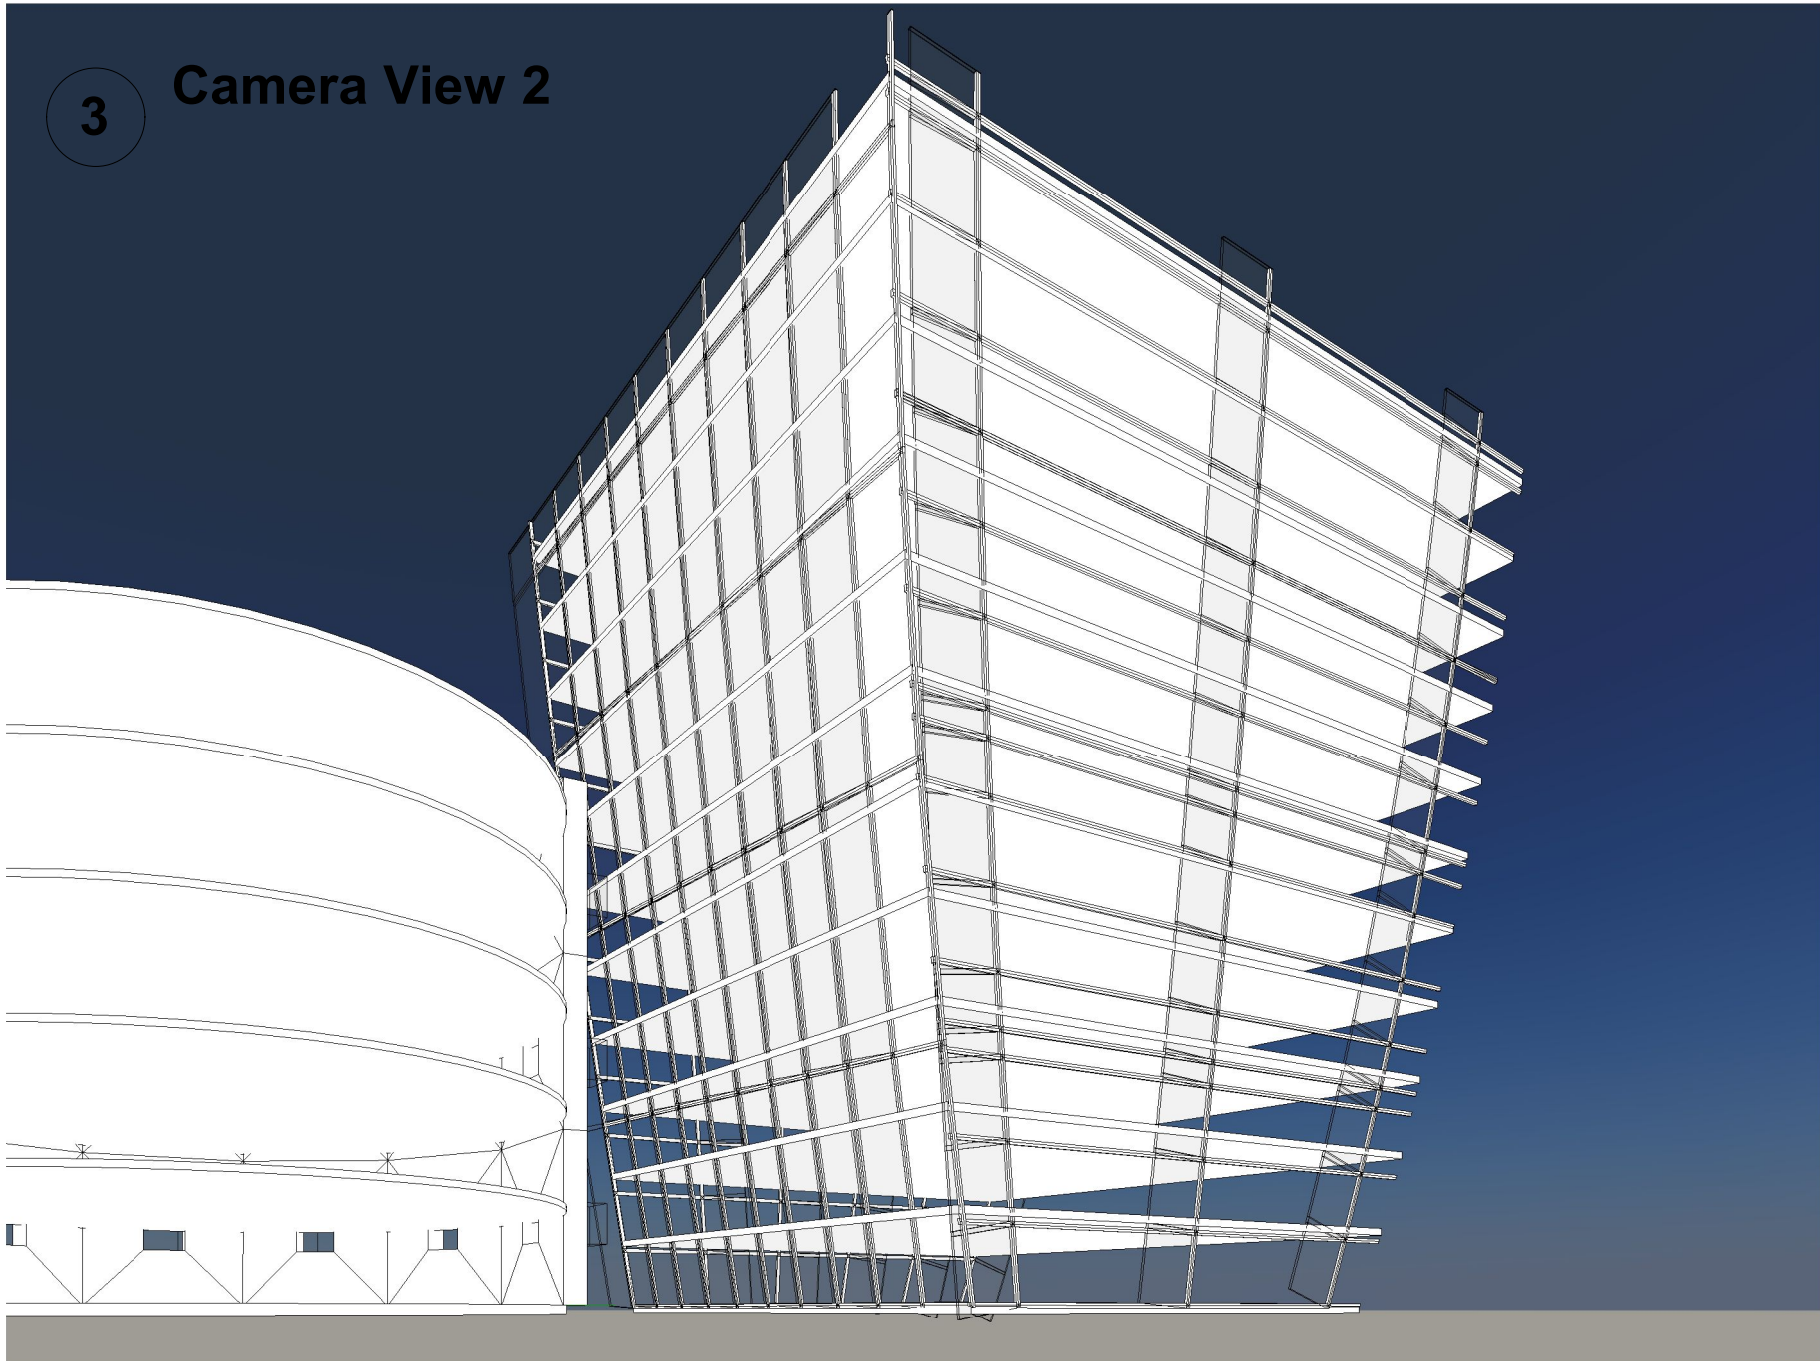

View Name	Family	View Cat	View Sub Cat	View Template	Scale Value 1:
North Elevation	Elevation			None	200
Elevation 1 - c	Elevation			None	1000
Elevation 1 - a	Elevation			None	1000
Elevation 1 - d	Elevation			None	1000

Section 3	Section	0_WIP		None	50
Camera View 1	3D View	0_WIP		None	
Camera View 2	3D View	0_WIP		None	
Level 4	Floor Plan	0_WIP		None	50
Level 4	Ceiling Plan	0_WIP		None	50
Level 4	Structural Plan	0_WIP		None	50
Level 6	Floor Plan	0_WIP		None	100
Walkthrough 2	Walkthrough	0_WIP		None	
Walkthrough 1	Walkthrough	0_WIP		None	
Walkthrough 3	Walkthrough	0_WIP		None	
Section 3 Copy 1	Section	0_WIP		None	50
Level 7	Floor Plan	0_WIP		None	100
Level 8	Floor Plan	0_WIP		None	100
Level 9	Floor Plan	0_WIP		None	100
Level 10	Floor Plan	0_WIP		None	100
Level 11	Floor Plan	0_WIP		None	100
Level 12	Floor Plan	0_WIP		None	100
Level 13	Floor Plan	0_WIP		None	100
Level 14	Floor Plan	0_WIP		None	100
Level 15	Floor Plan	0_WIP		None	100
Level 16	Floor Plan	0_WIP		None	100
Level 17	Floor Plan	0_WIP		None	100
Level 18	Floor Plan	0_WIP		None	100

1 Ground FFL	Floor Plan	0_WIP	01_PLANS	None	1000
Site	Floor Plan	0_WIP	01_PLANS	None	100
1 Ground FFL Copy 2	Floor Plan	0_WIP	01_PLANS	None	1000

{3D}	3D View	0_WIP	06_3D Views	None	100
3D View - NE	3D View	0_WIP	06_3D Views	None	1000
3D View - SW	3D View	0_WIP	06_3D Views	None	1000

1 Ground FFL Copy 1	Floor Plan	1_PUBLISHED	01_PLANS	None	50
Site Copy 1	Floor Plan	1_PUBLISHED	01_PLANS	None	100

3D - Area Plan	3D View	1_PUBLISHED	06_3D Views	None	500
----------------	---------	-------------	-------------	------	-----