



PRODUCED BY AN AUTODESK EDUCATIONAL PRODUCT

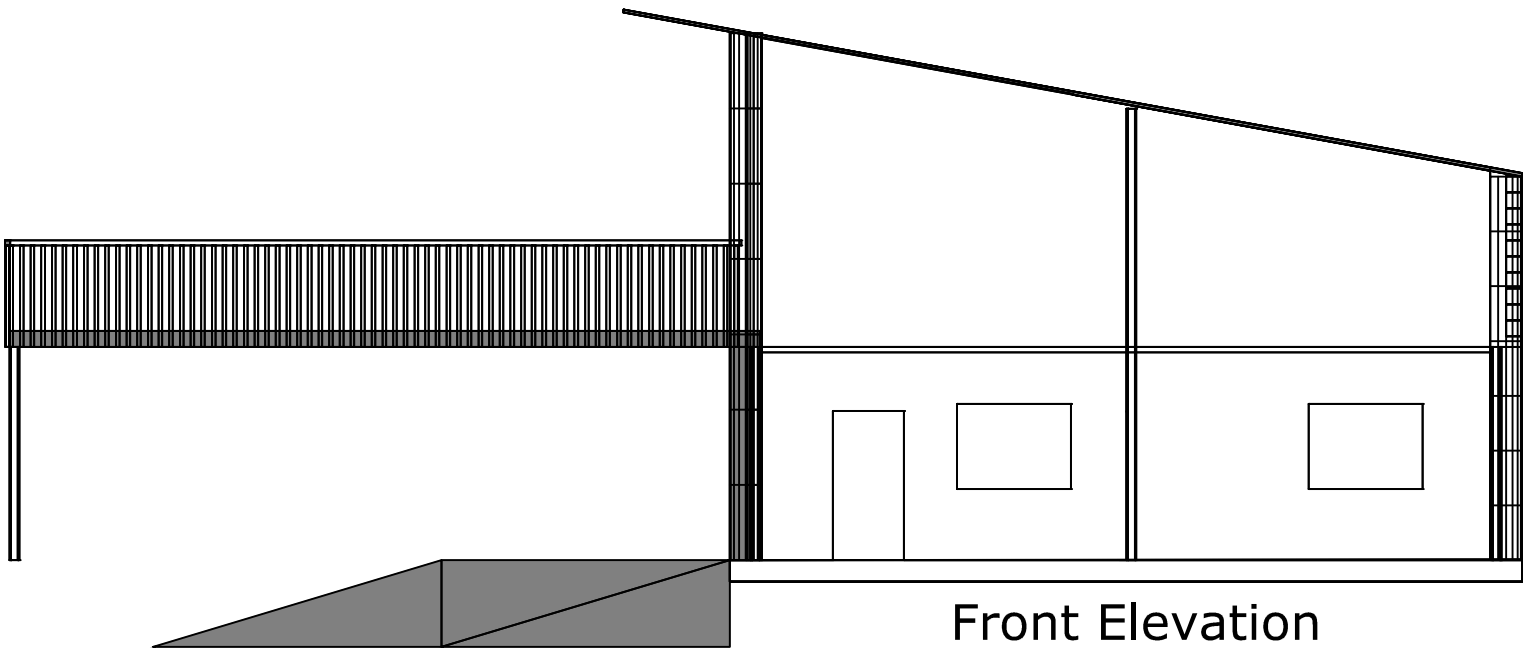

Front Elevation

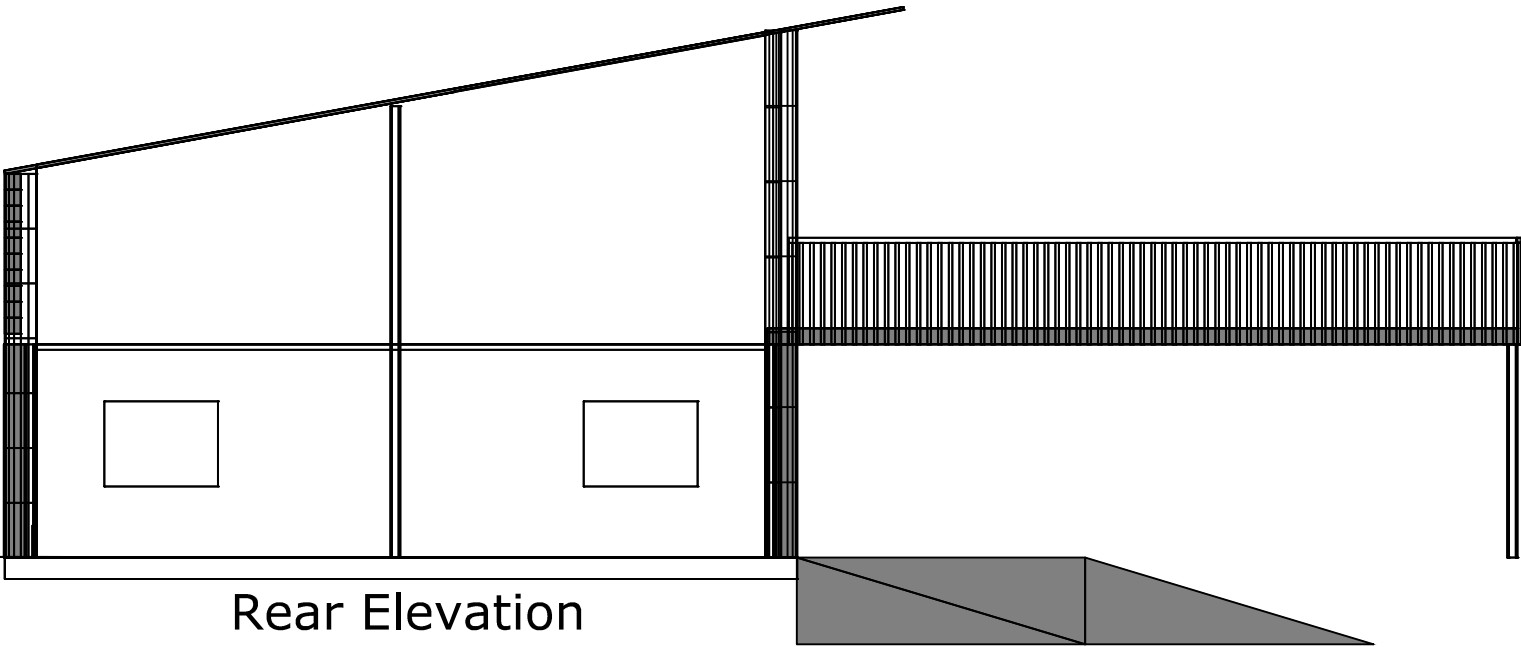

Rear Elevation




Dun Laoghaire Further Education  
Institute

Assessment Type:  
Project

Drawing title:

Summer House Front & Rear Elevation

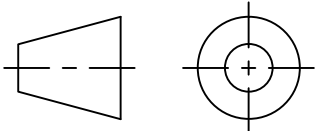

Rev. no.: 1

Scale: 1:100

Drawn by: Kevin Murphy

Chk by: K.B.

Date: 03/03/14

Dwg. no.: KM-001