



PRODUCED BY AN AUTODESK EDUCATIONAL PRODUCT

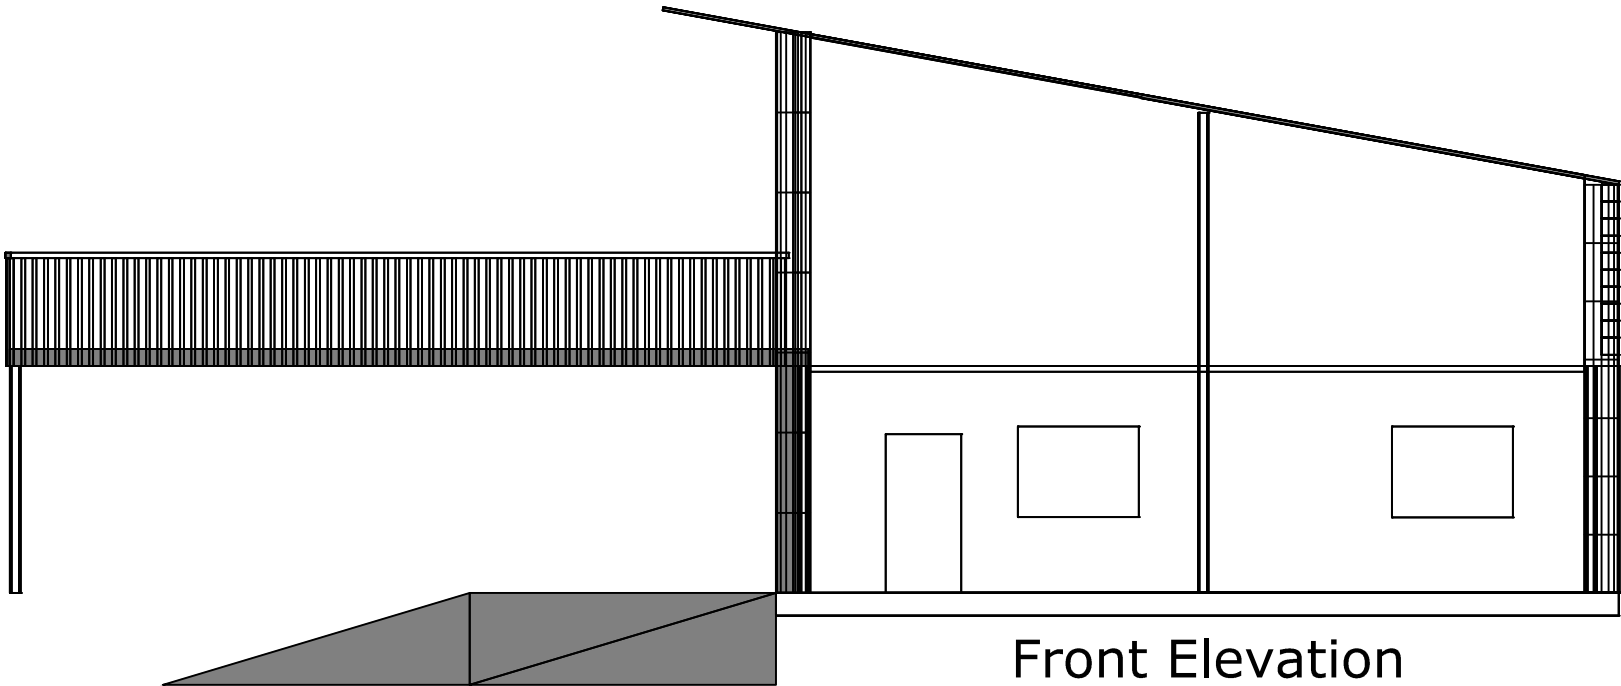

Front Elevation

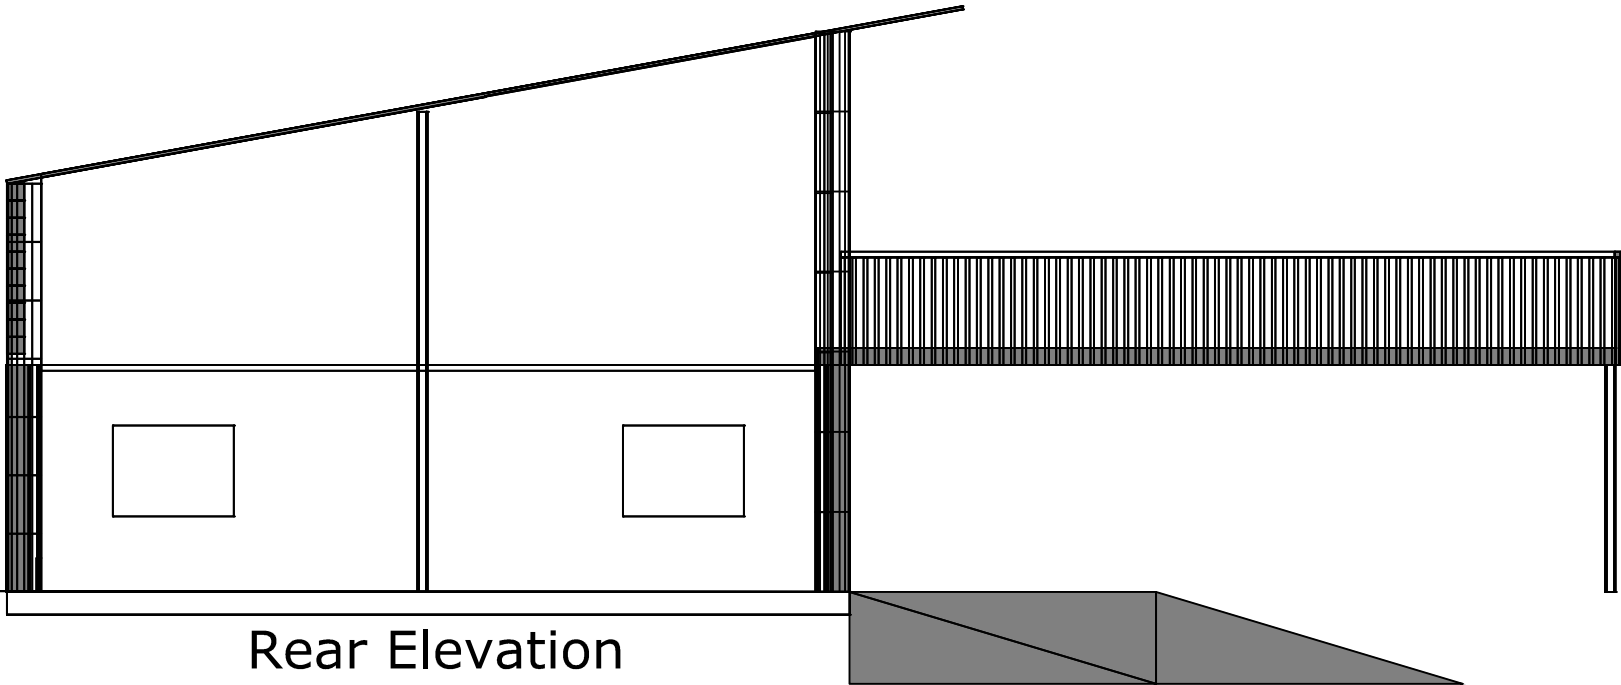

Rear Elevation





Dun Laoghaire Further Education  
Institute

Assessment Type:

Drawing title:

Summer House Front & Rear Elevation

  

Rev. no.: 1

Scale: 1:100

Drawn by: Kevin Murphy