




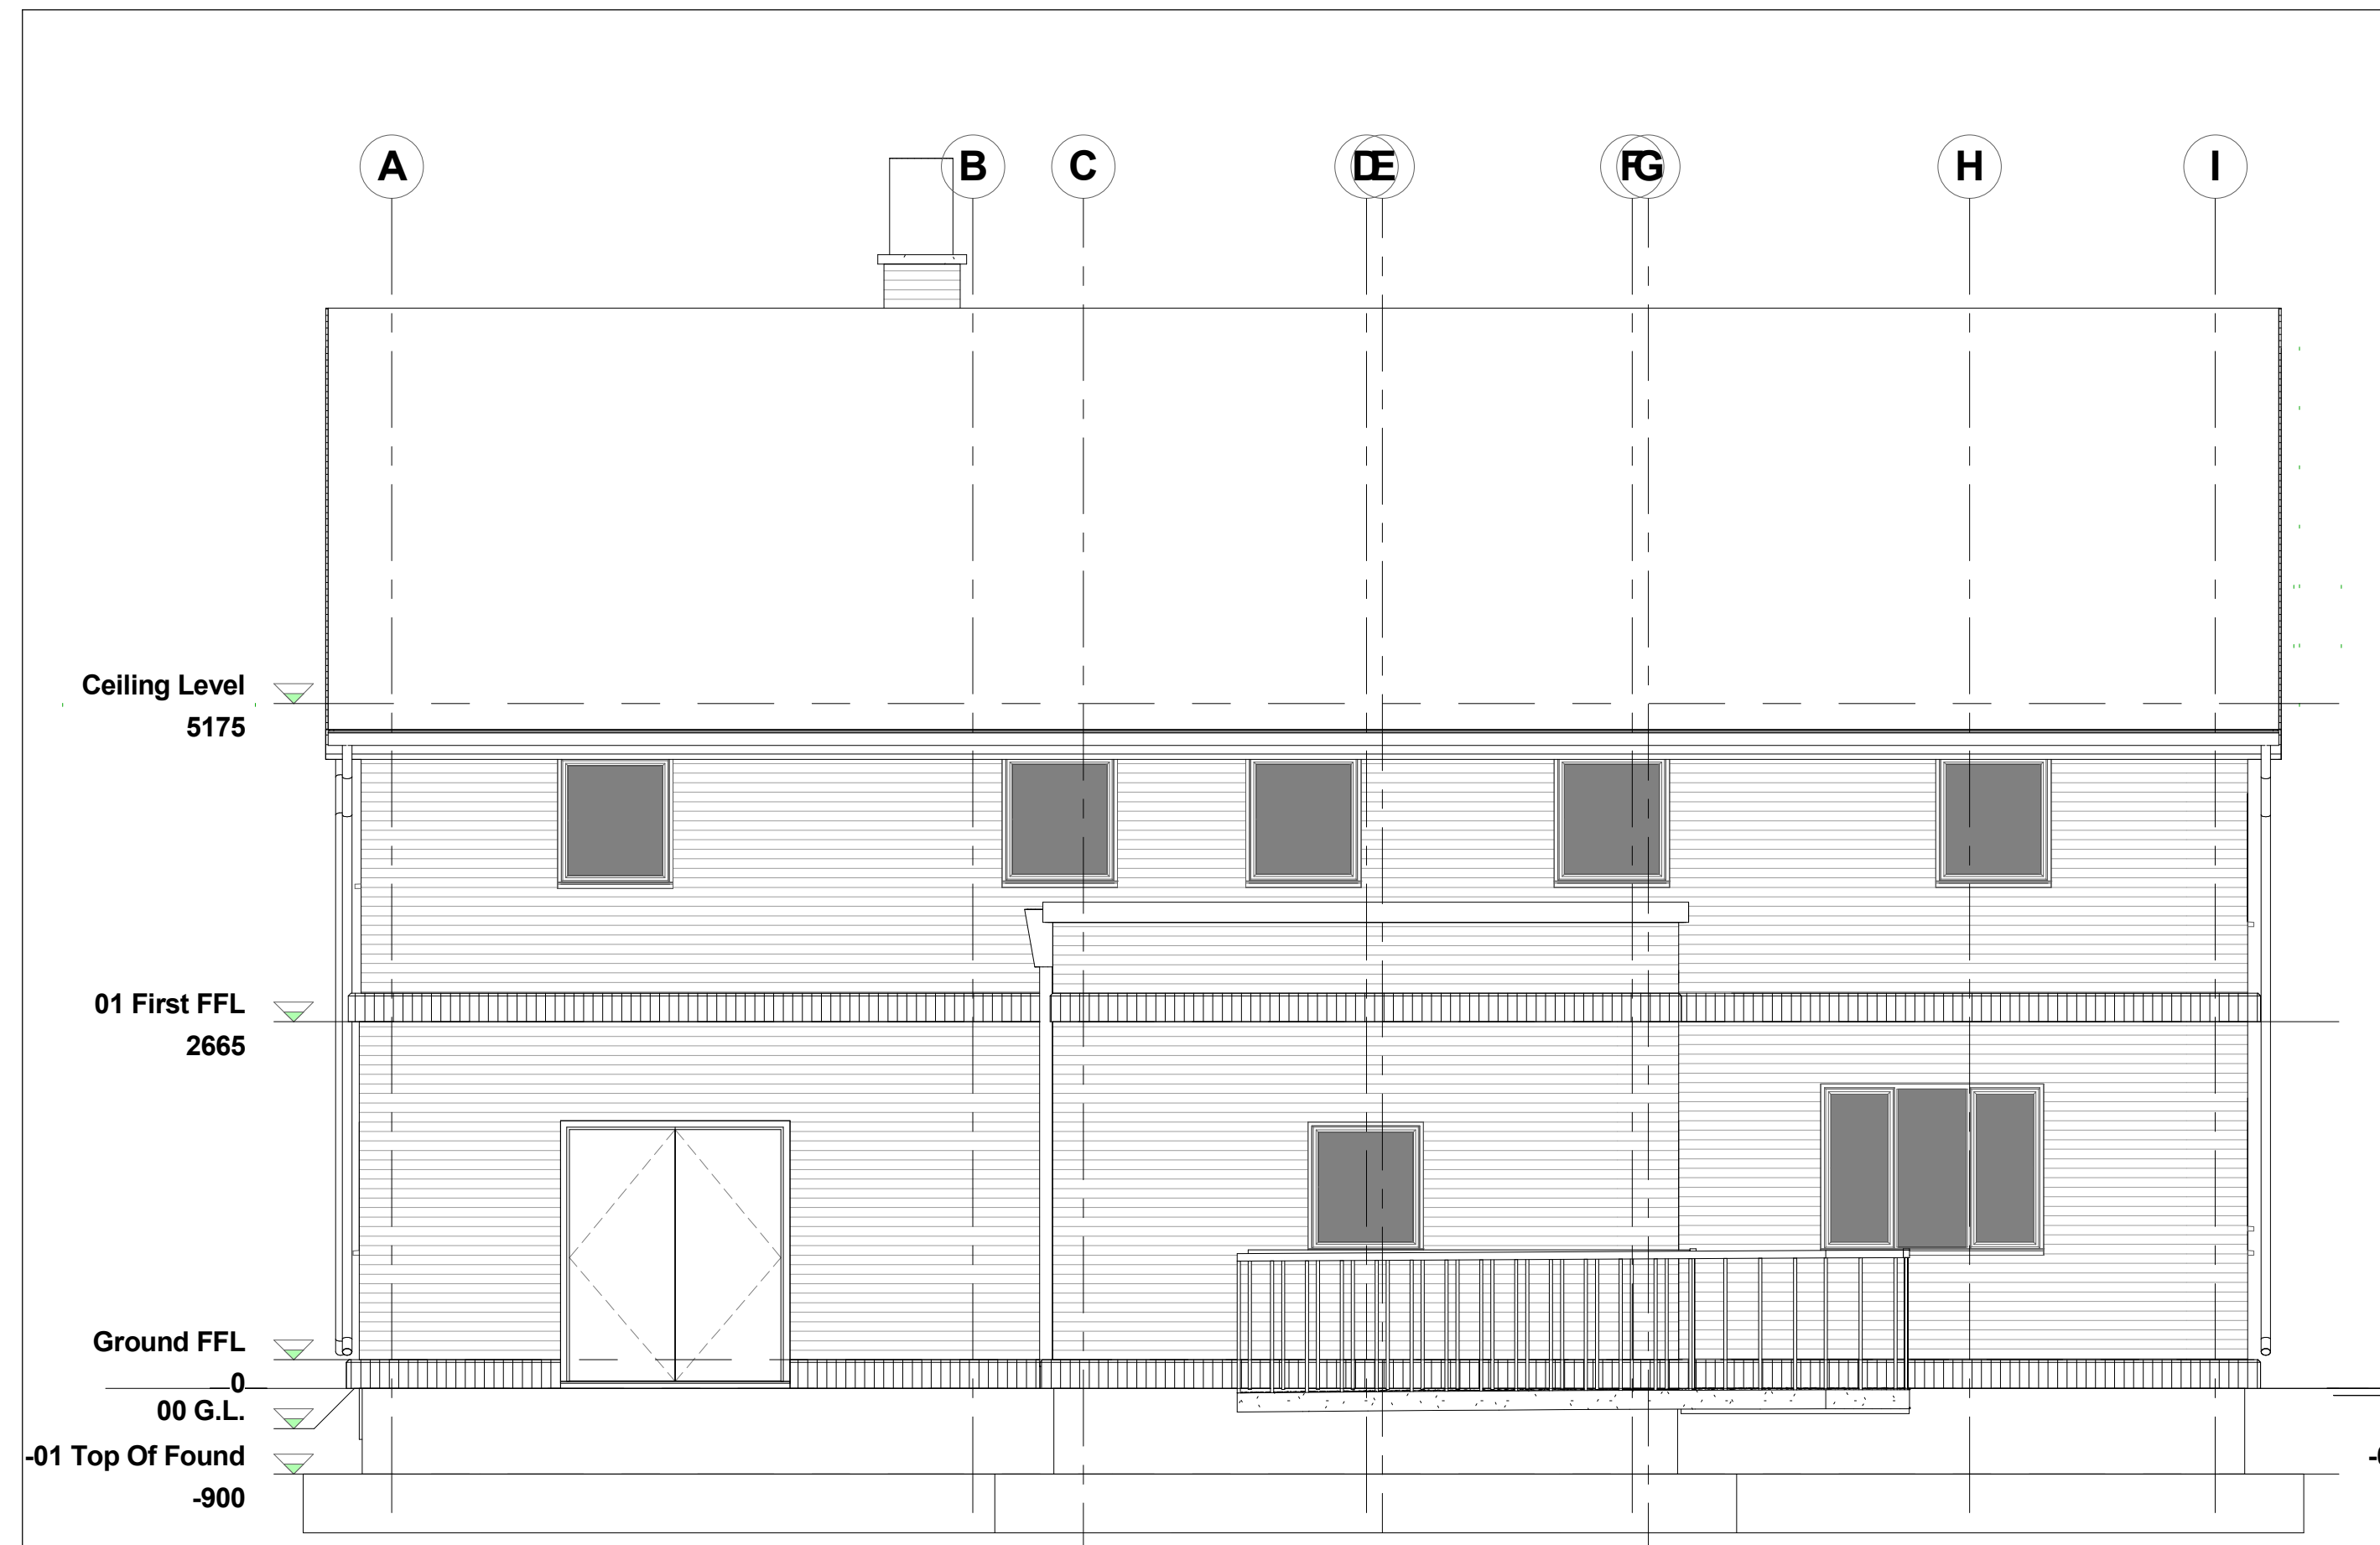

3 South Elevation
1 : 50

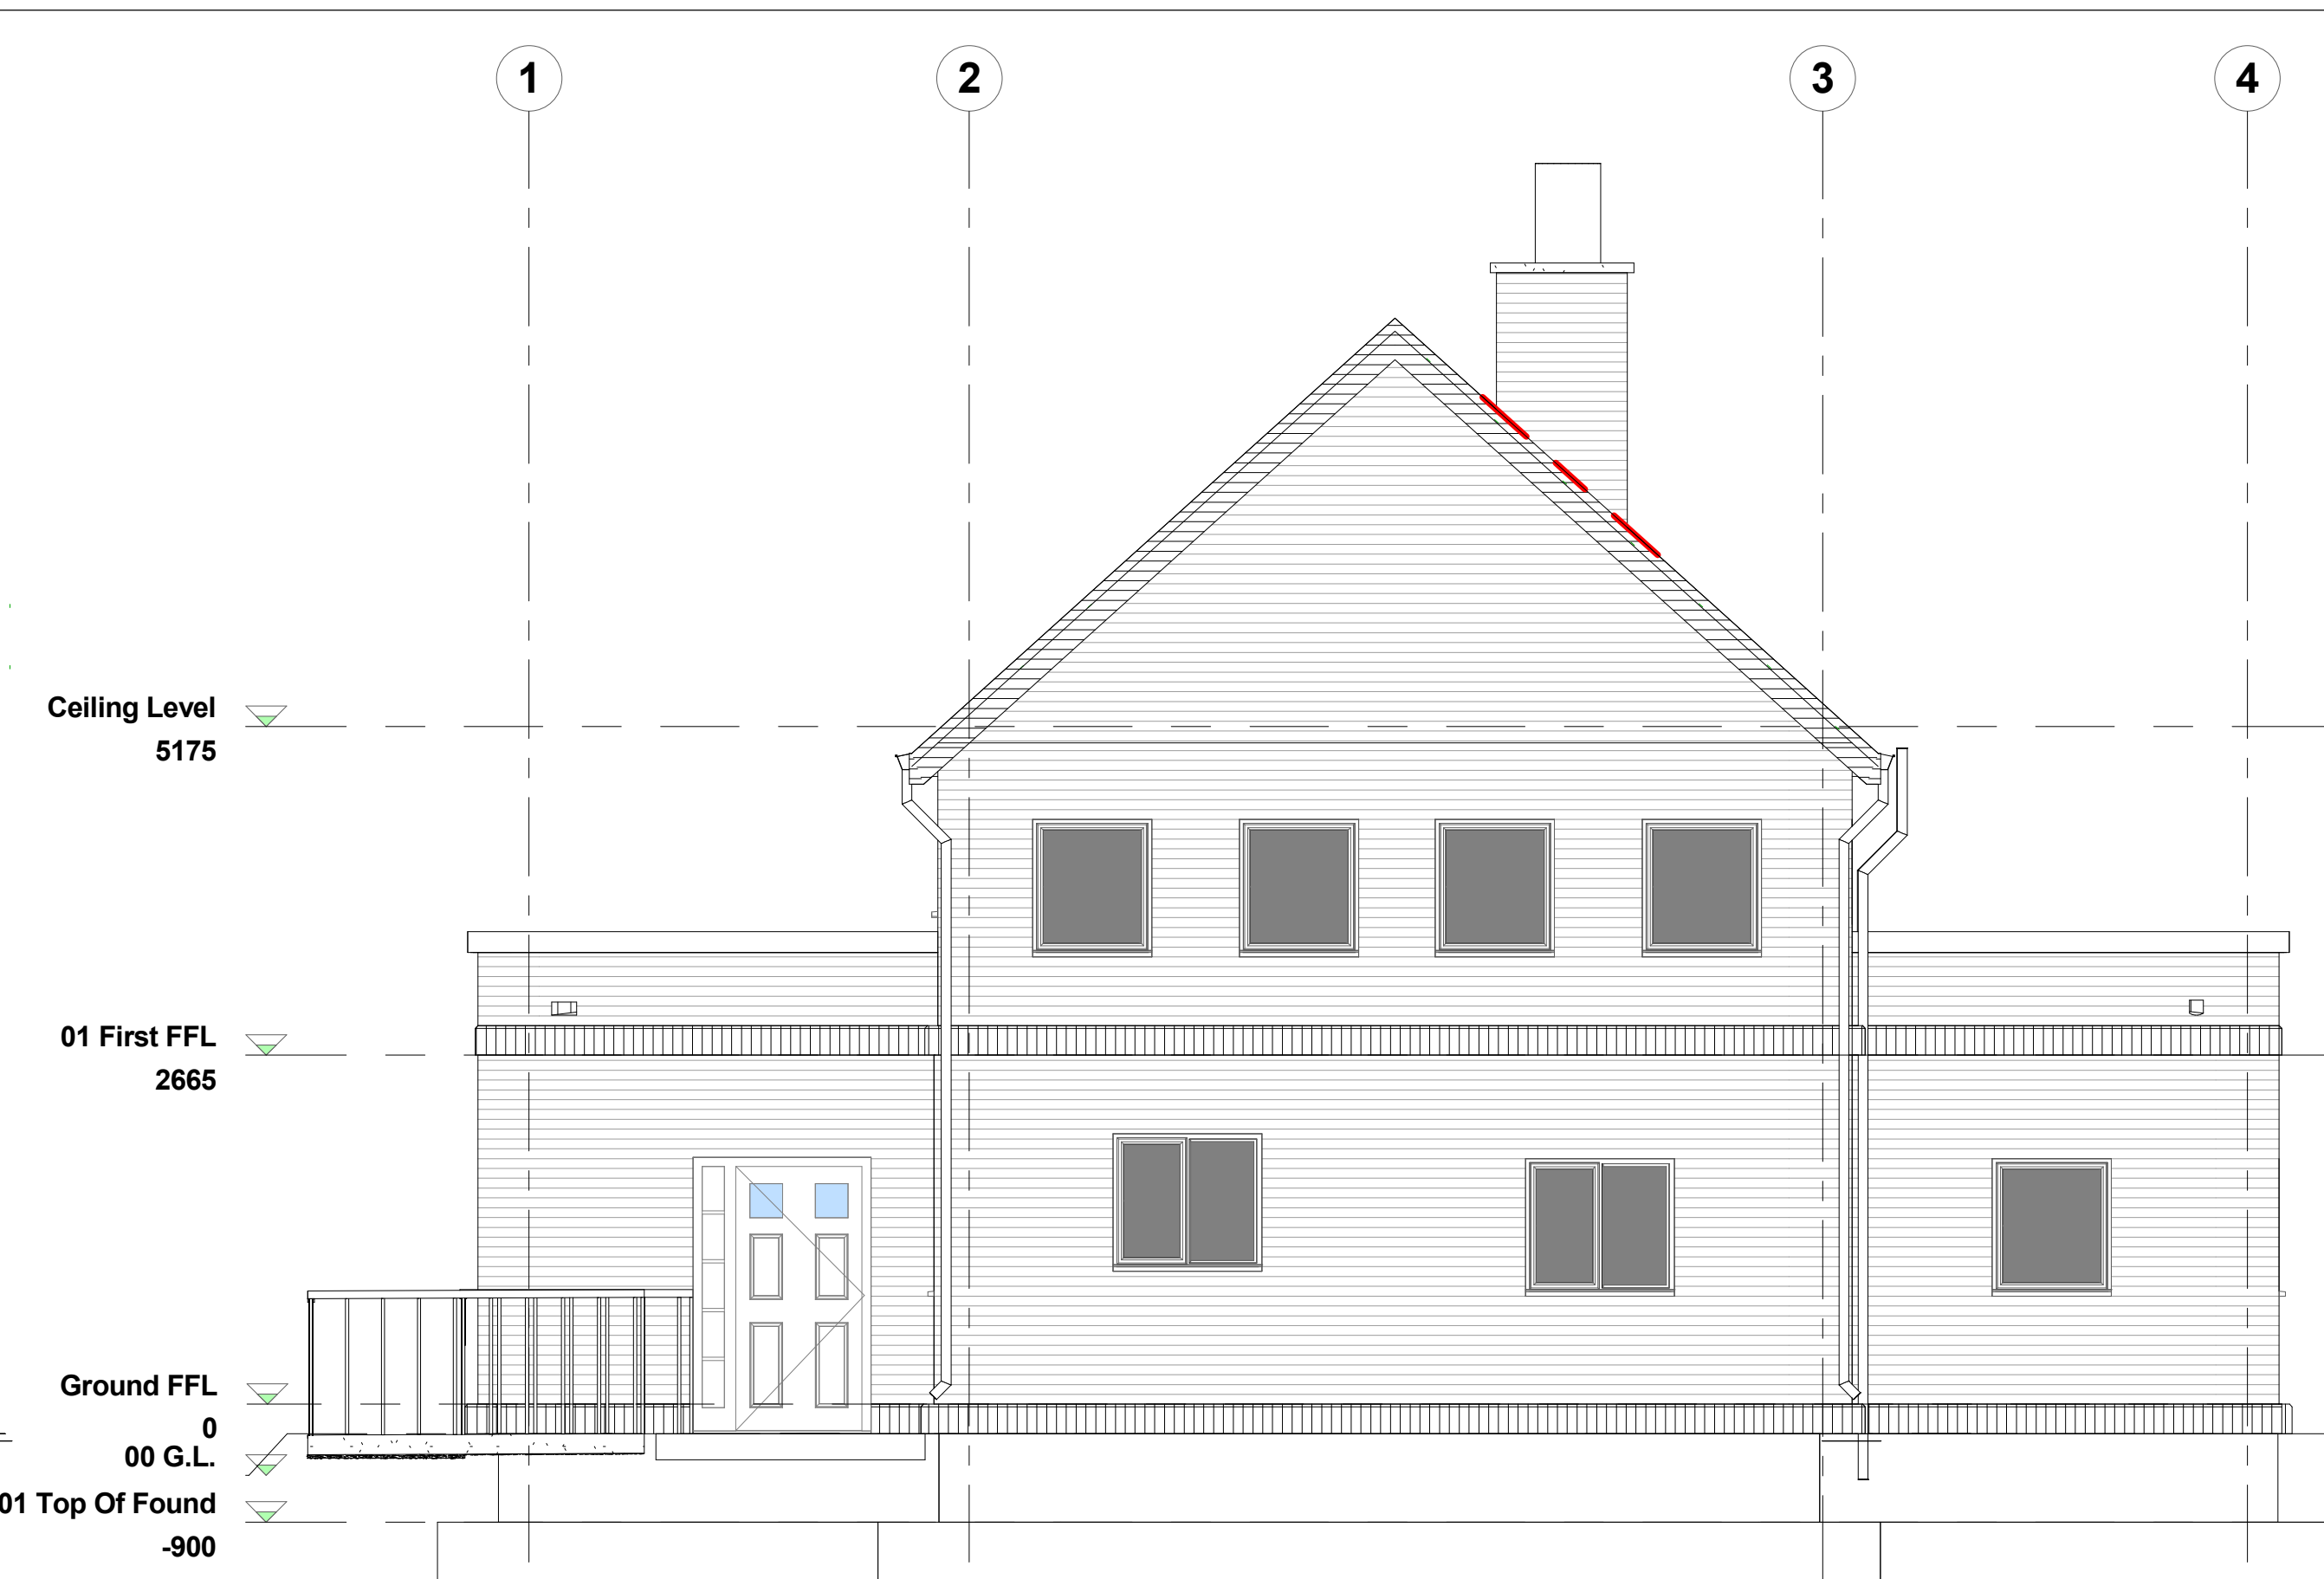

1 East Elevation
1 : 50

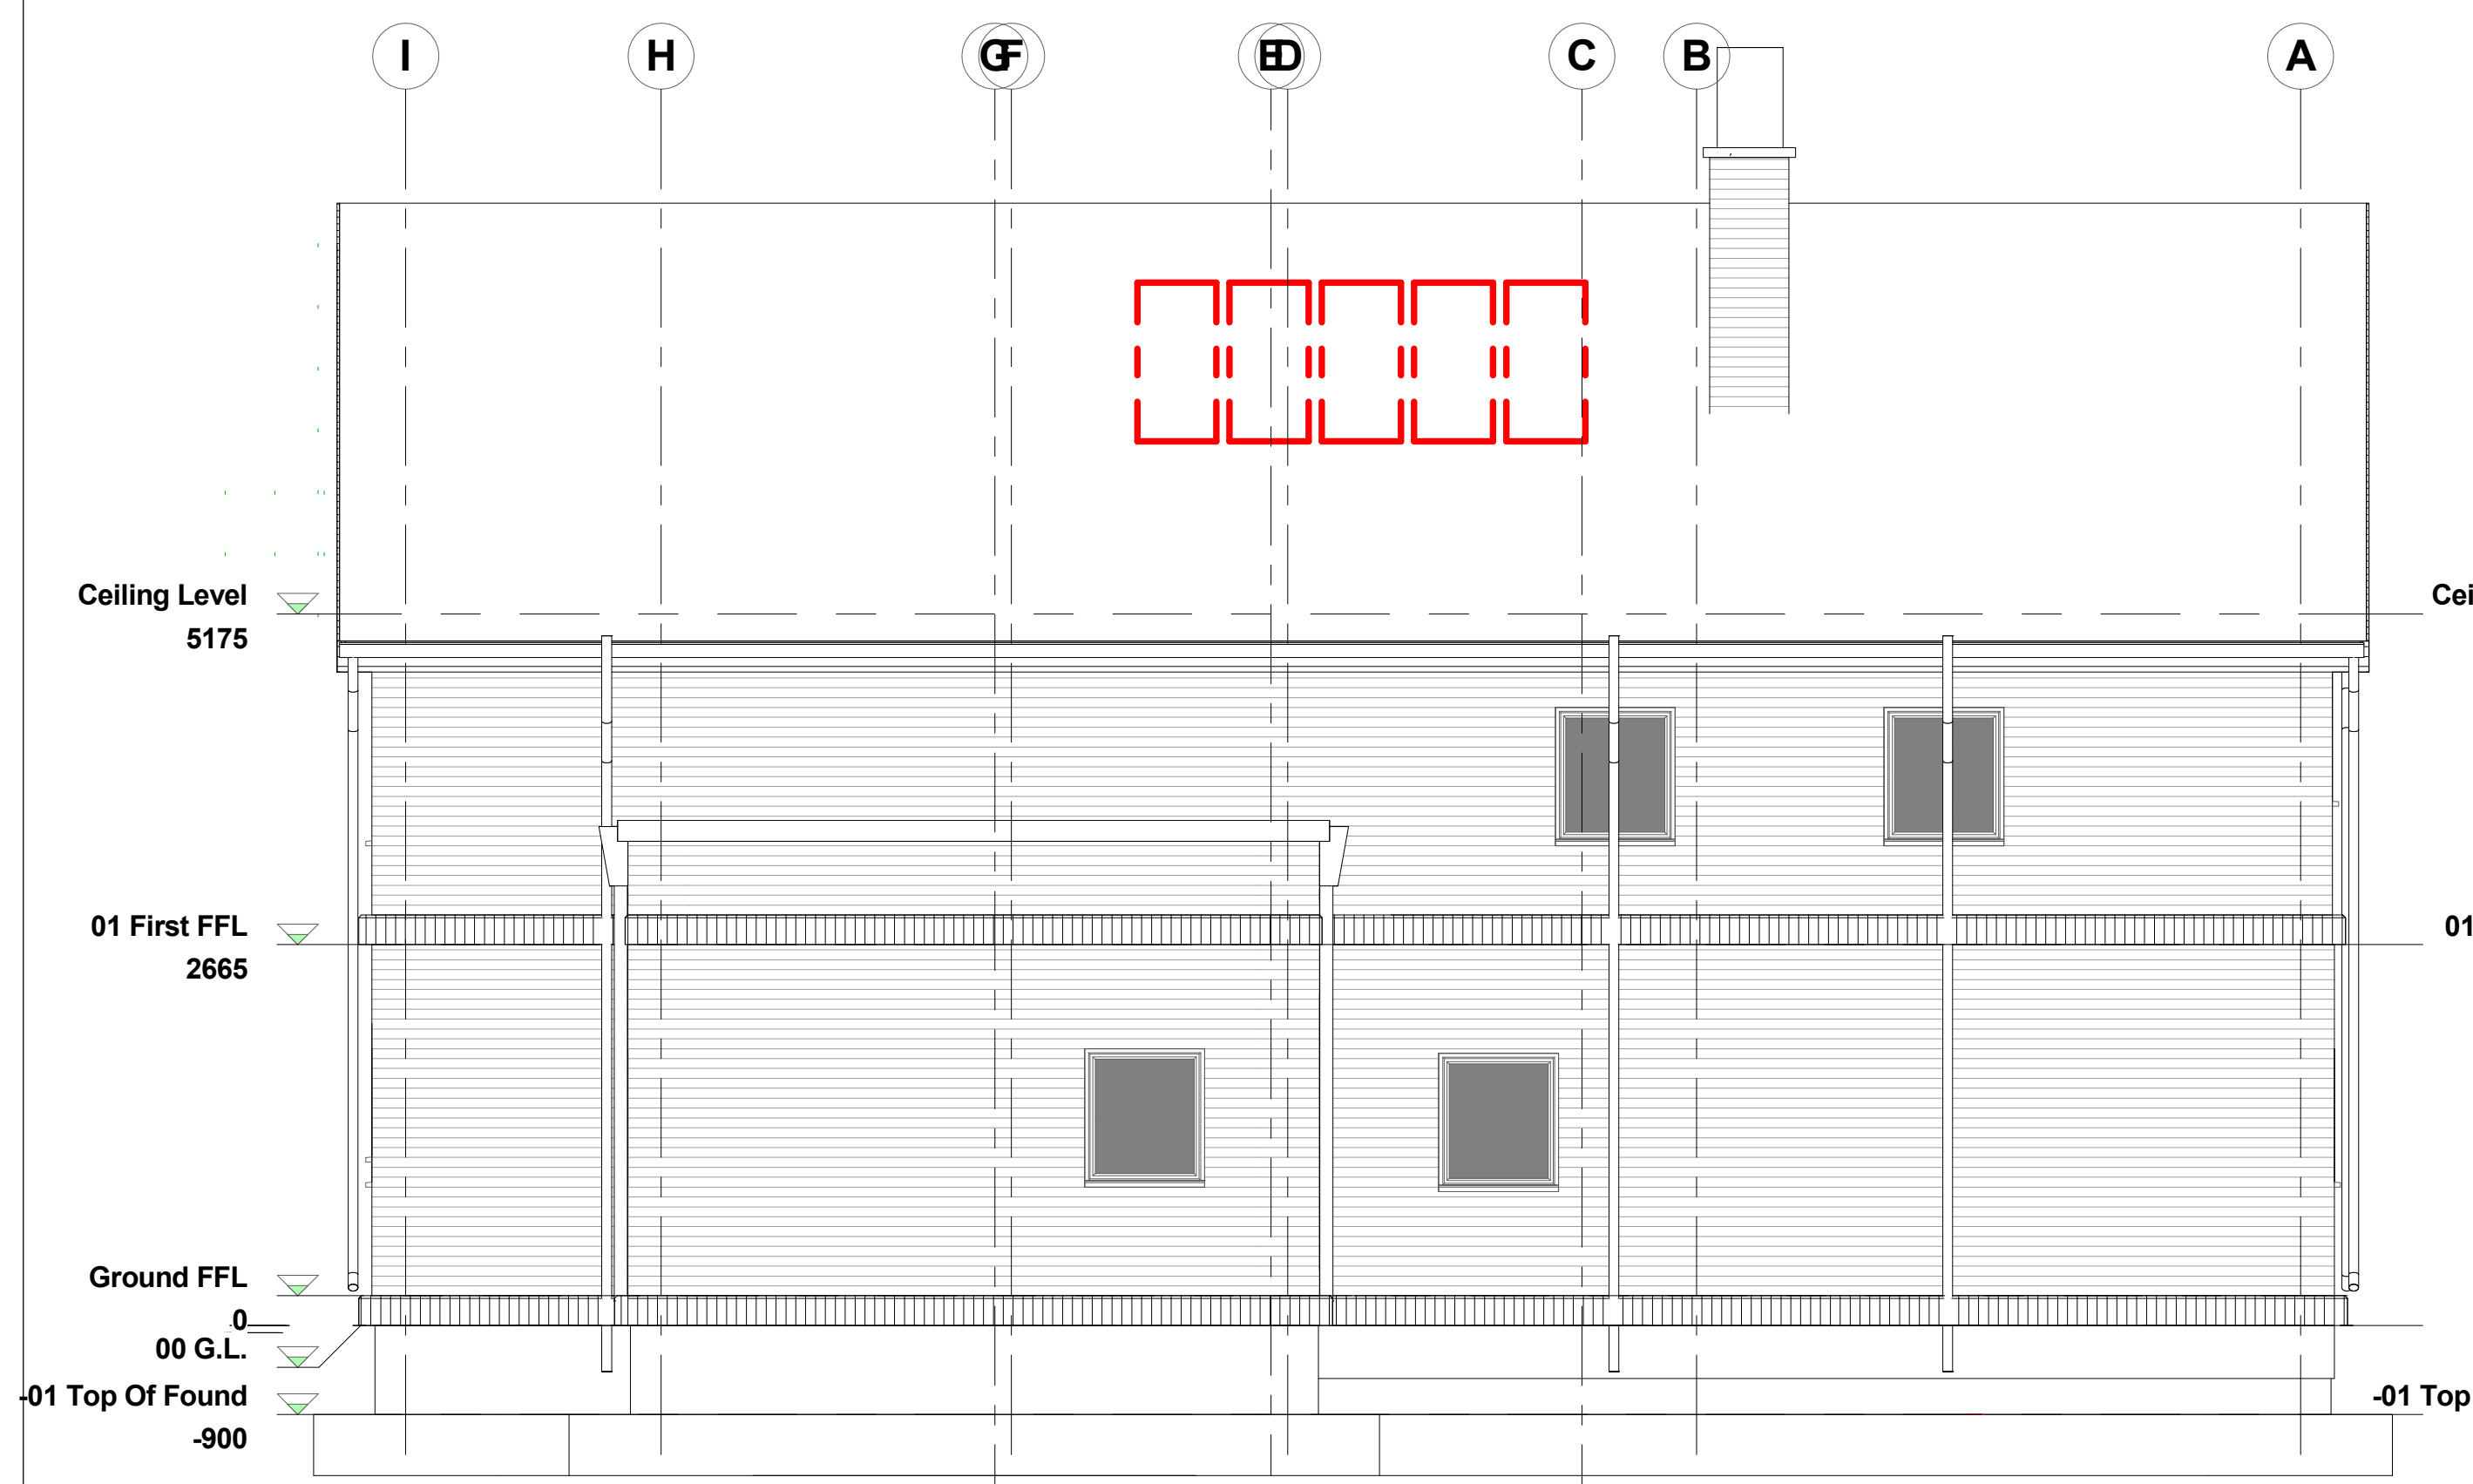

2 North Elevation
1 : 50



4 West Elevation
1 : 50



Consultant
Address
Phone
Fax
e-mail

DT175-01 GENERAL ARRANGEMENT DRAWINGS

4 Elevations

Project number PROJECT 7
Date 20 MARCH 2017
Drawn by Author
Checked by Checker

A102

Scale 1 : 50