



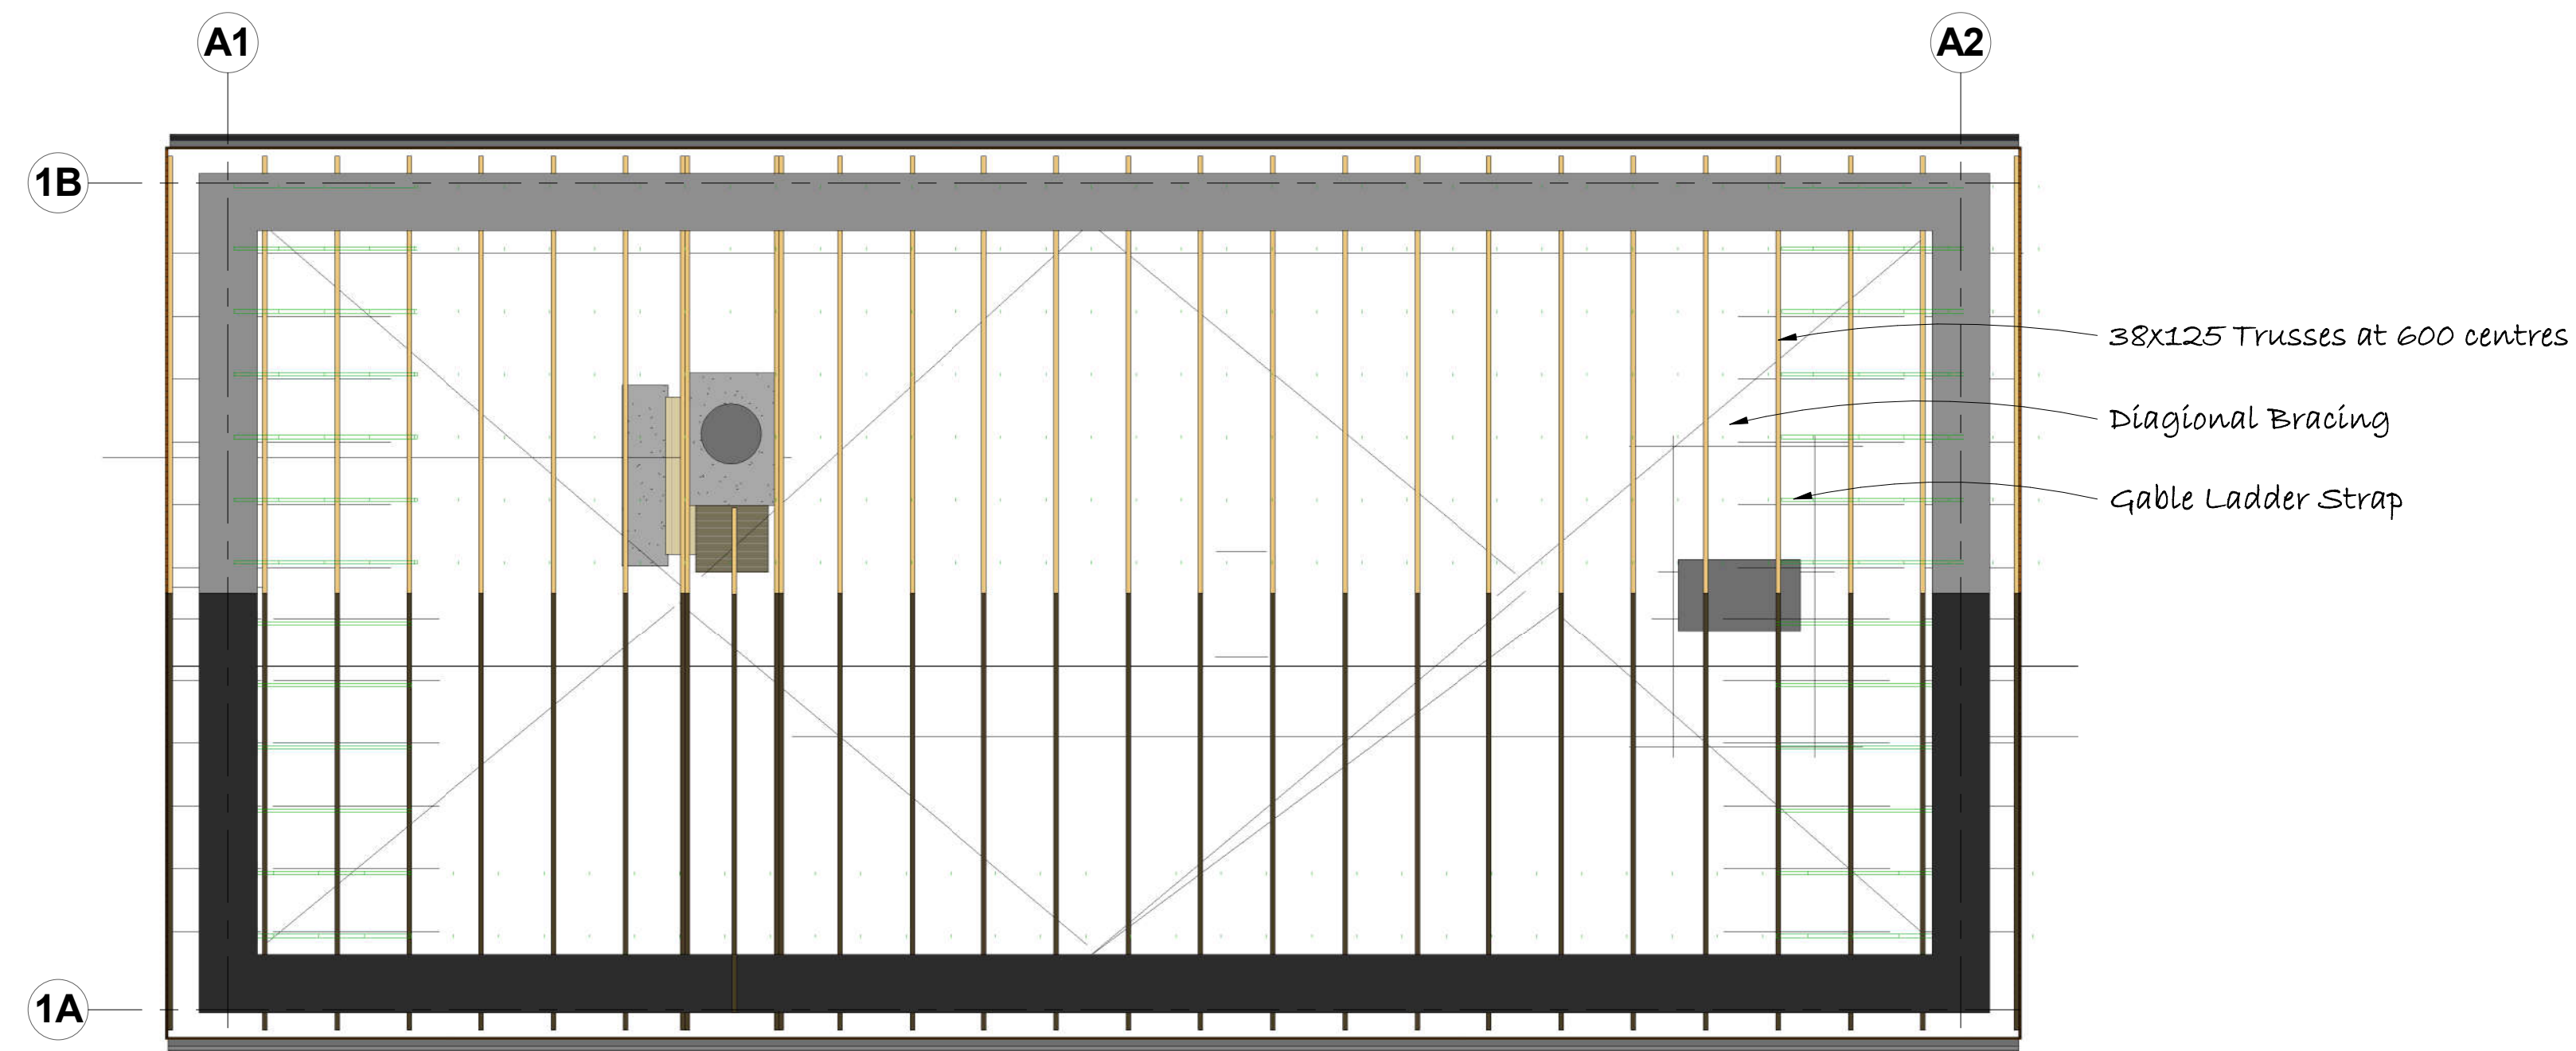

2 Ceiling Plan
1 : 50

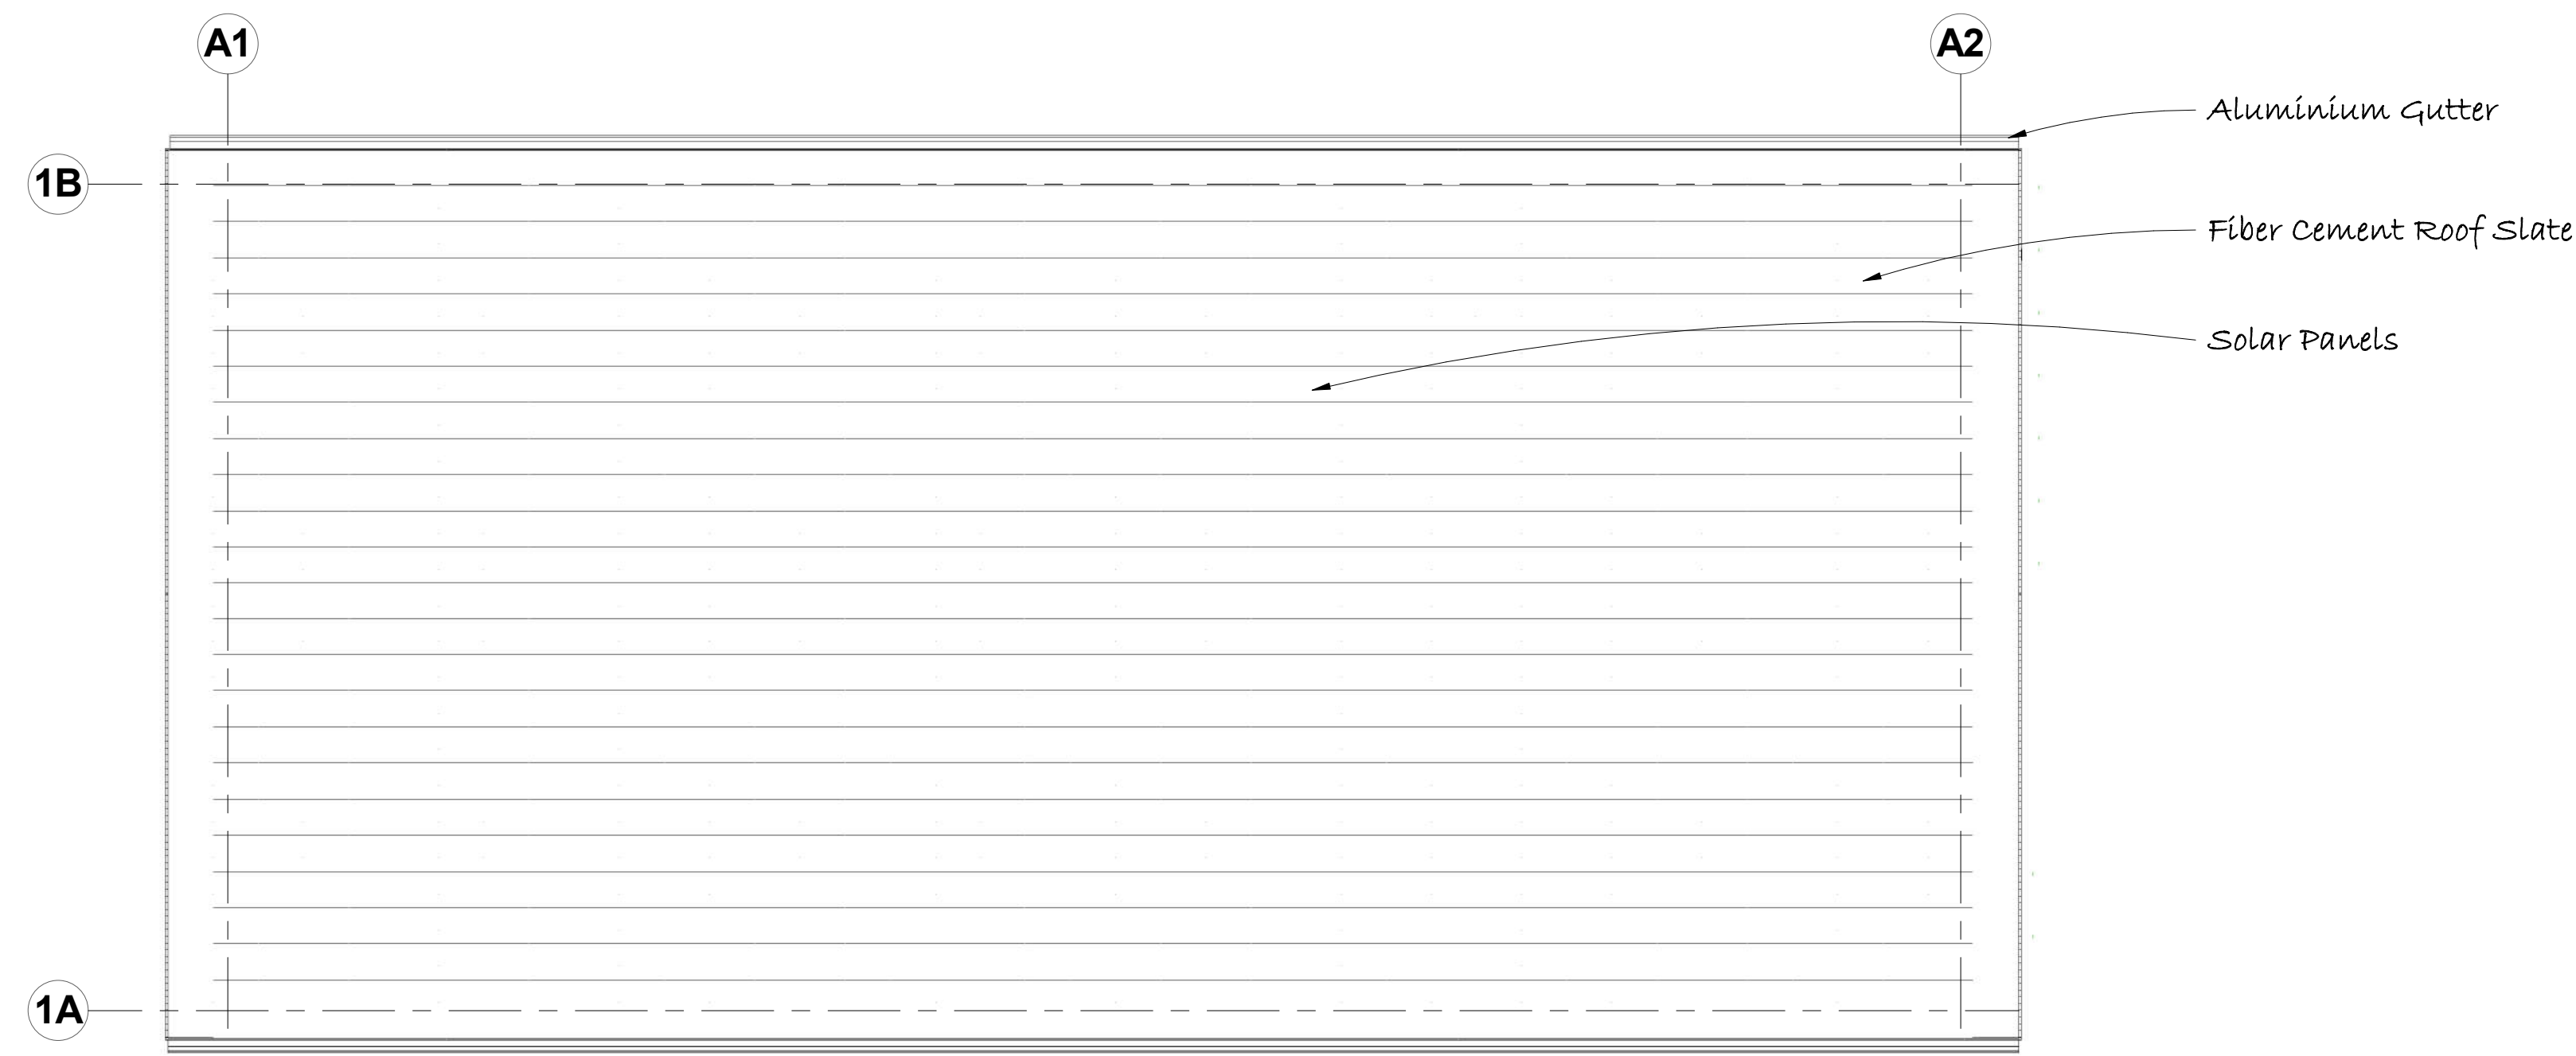

1 Roof Plan 1
1 : 50



DT175 - 01
GENERAL
ARRANGEMENT
DRAWINGS

Roof Plans

Project number	PROJECT 7
Date	20 MARCH 2017
Drawn by	Author
Checked by	Checker

A106 - Roof Plan

Scale	1 : 50
-------	--------