




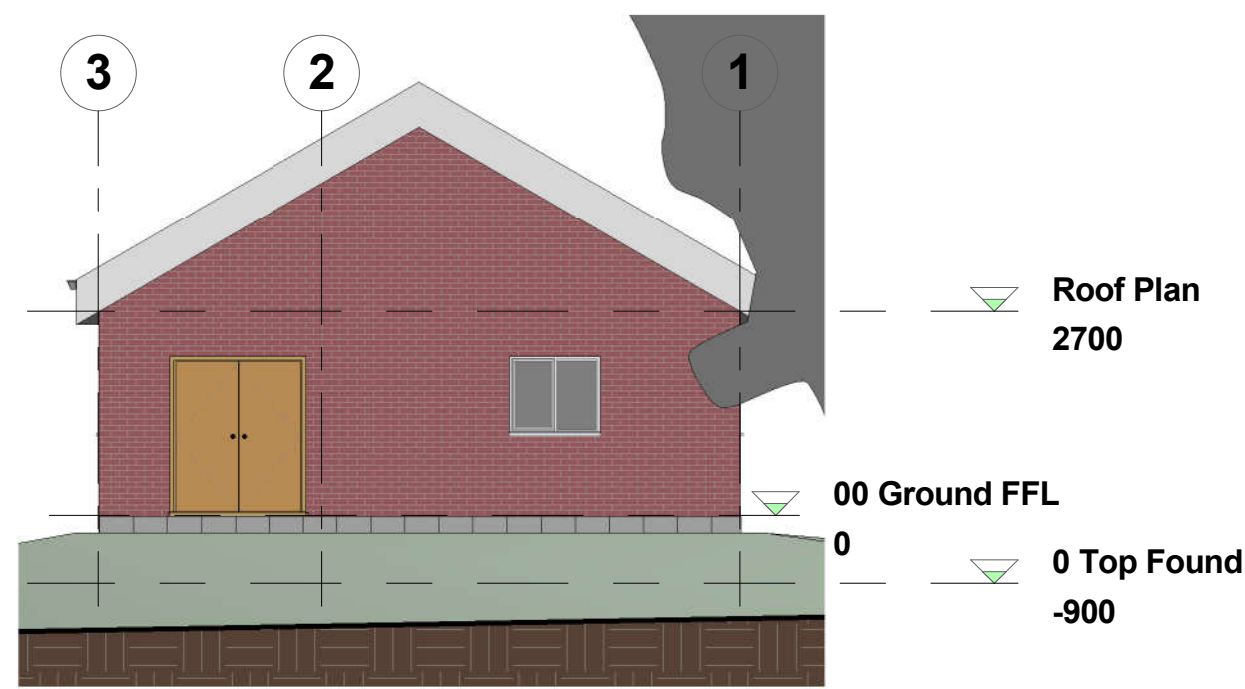


EAST ELEVATION
1 : 100

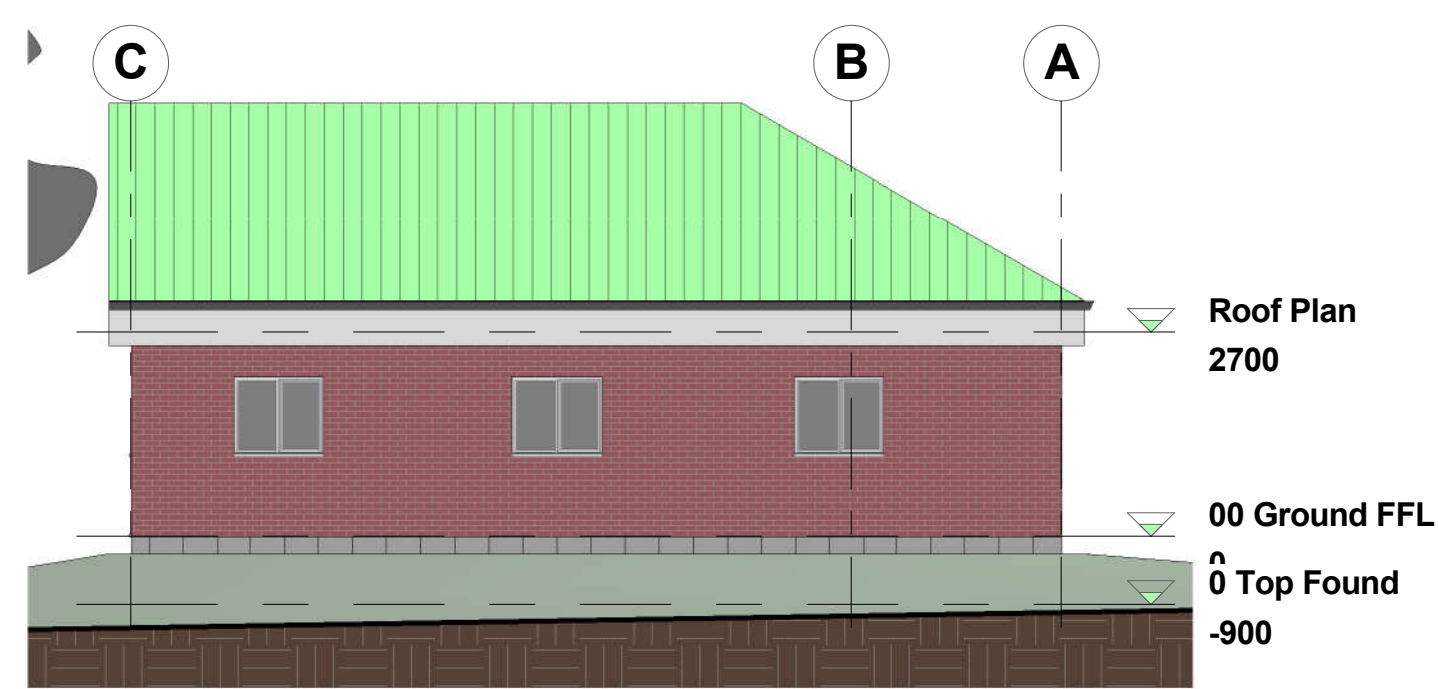


NORTH ELEVATION
1 : 100

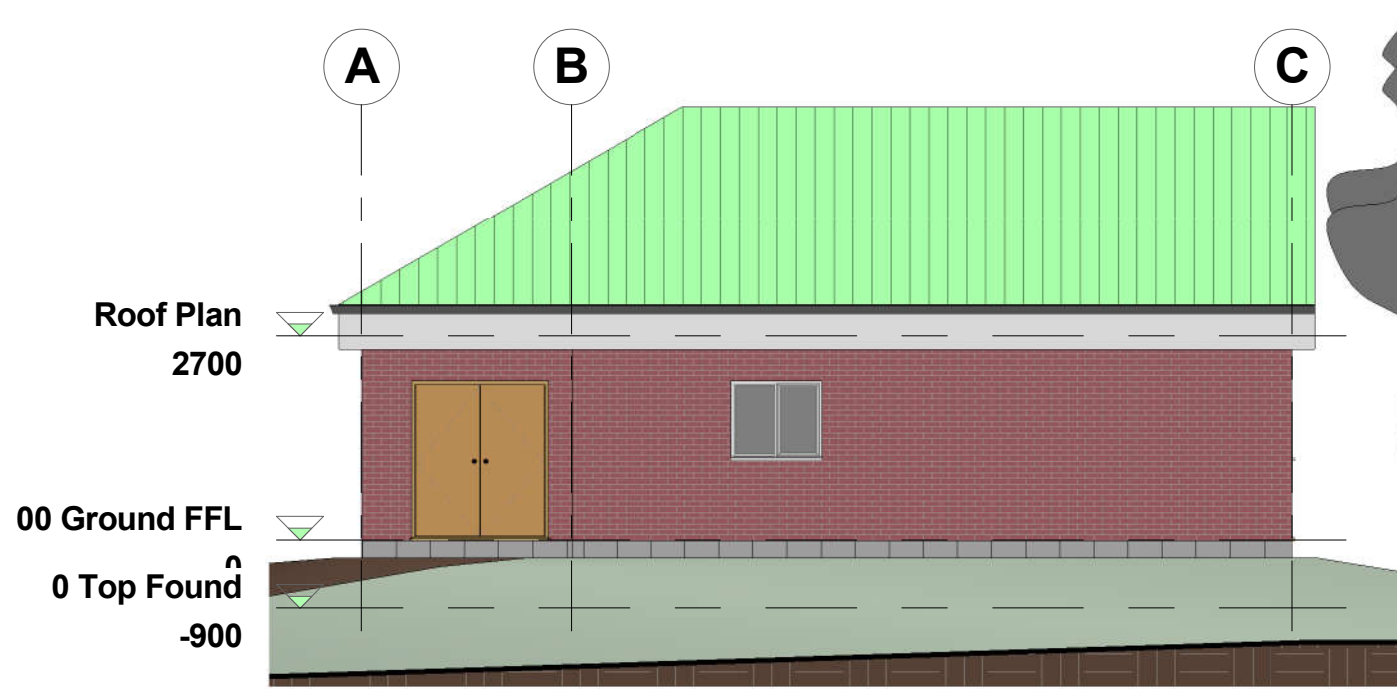

SOUTH ELEVATION
1 : 100

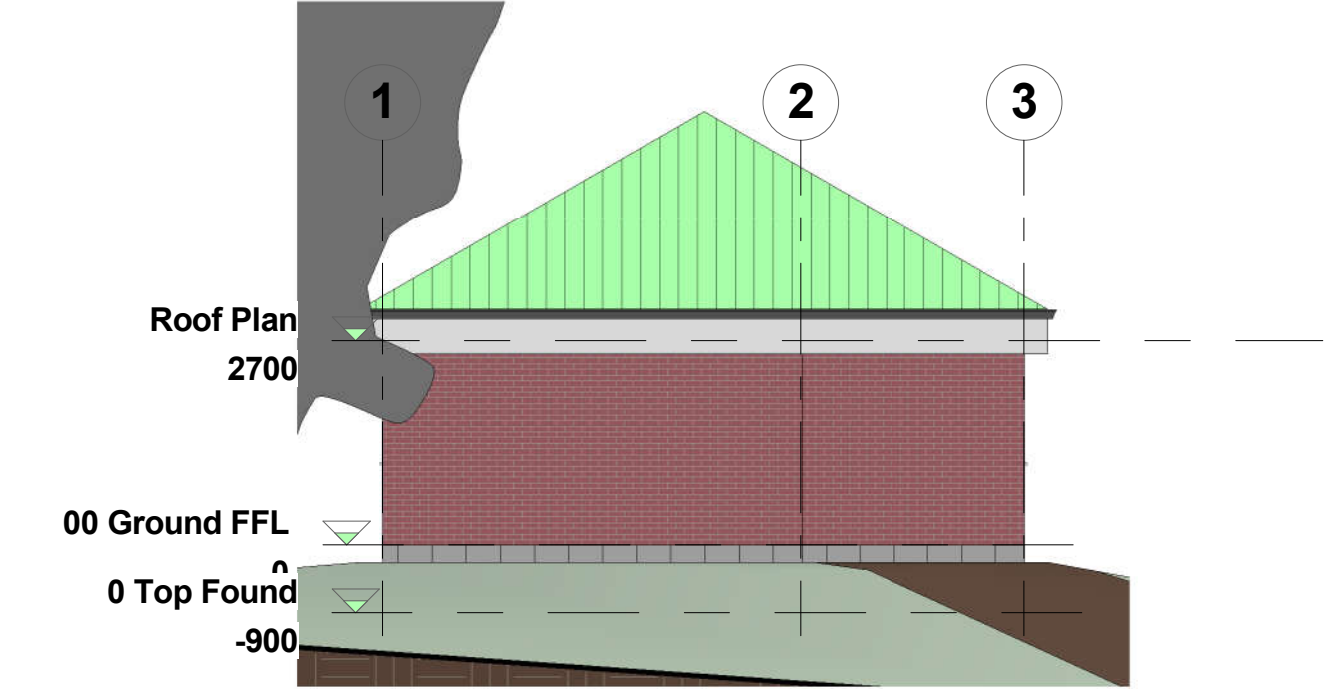

WEST ELEVATION
1 : 100

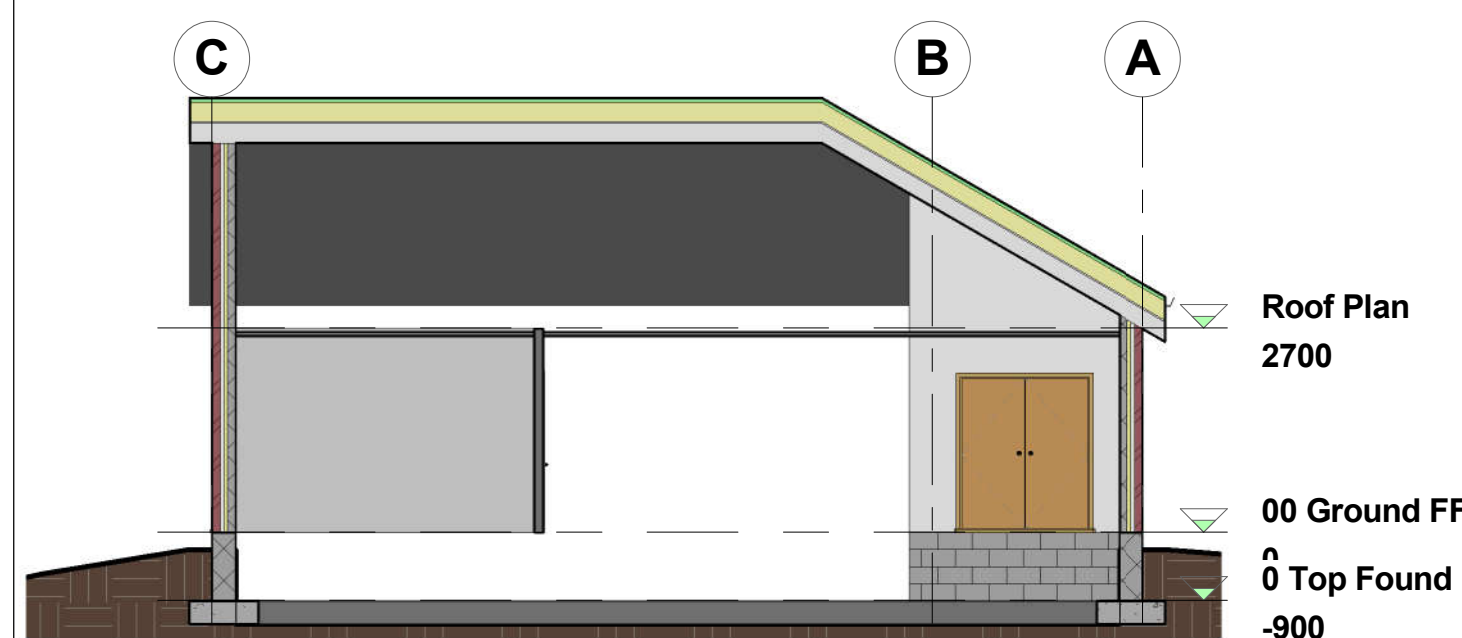

Section A-A
1 : 100



3D View





3D REAR ENTRANCE VIEW




3D FRONT ENTRANCE VIEW


Site
1 : 200

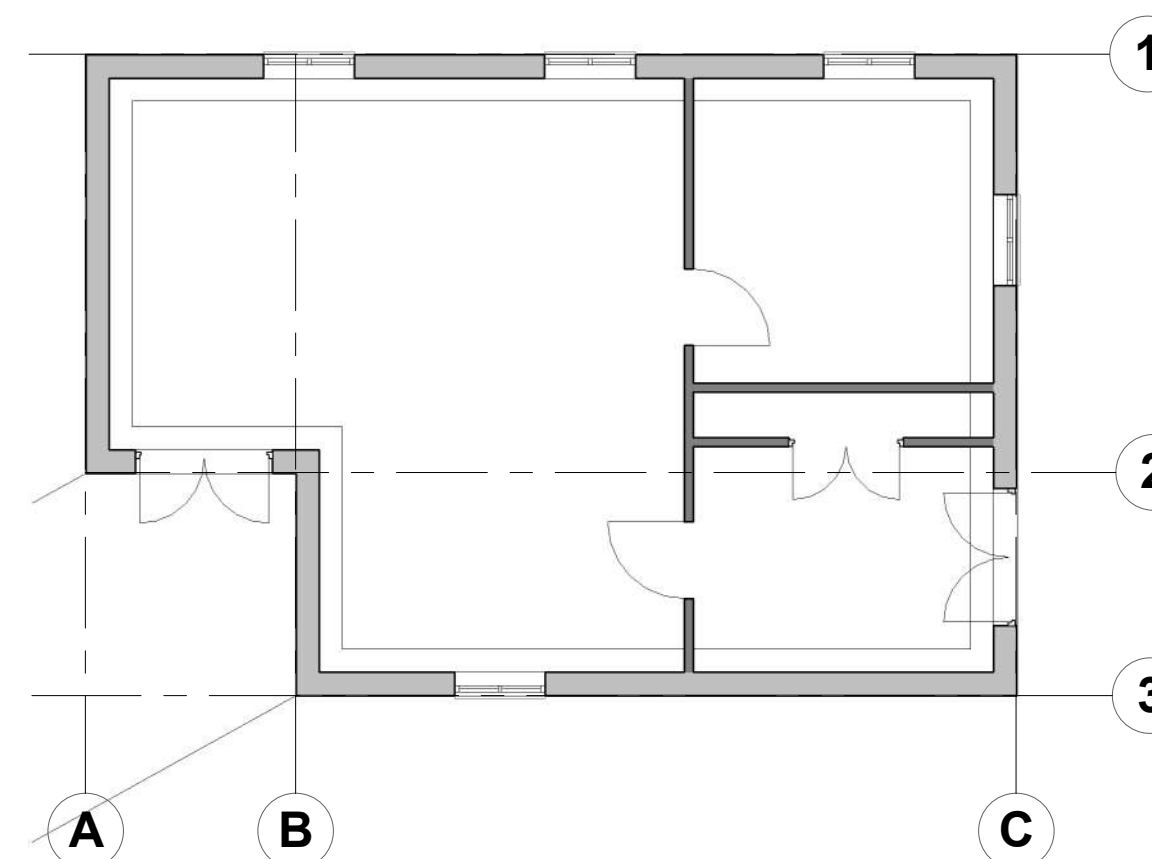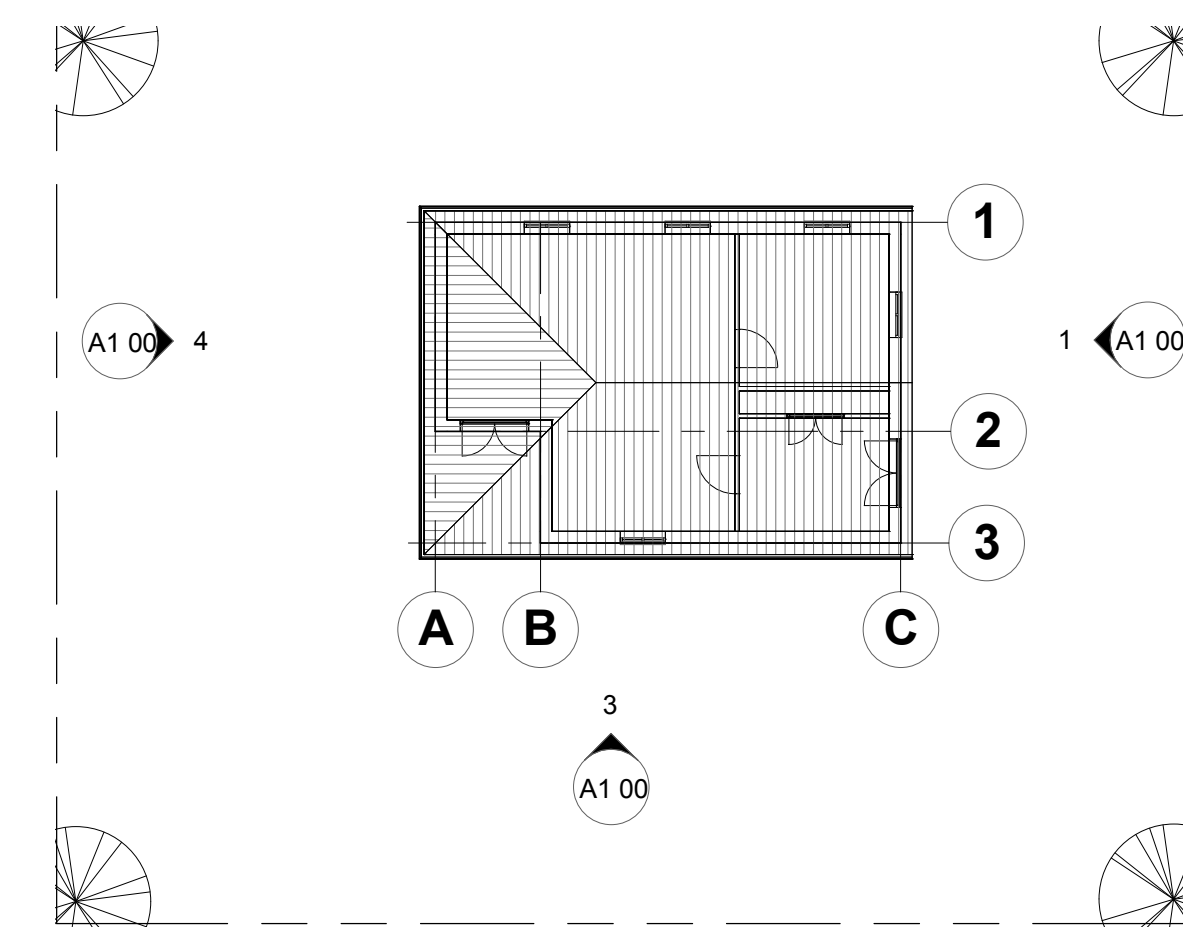


-01 Top Of Foundation
1 : 100

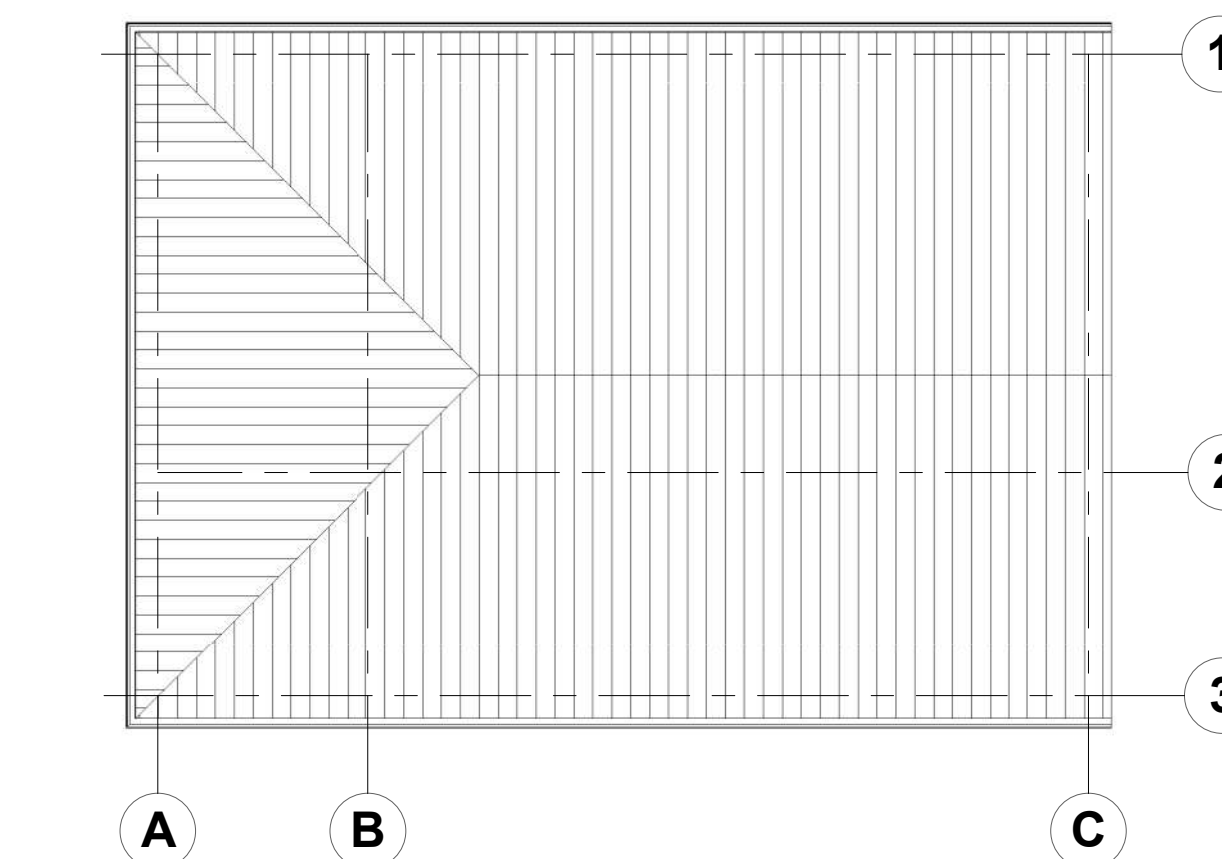

02 Roof Plan
1 : 100

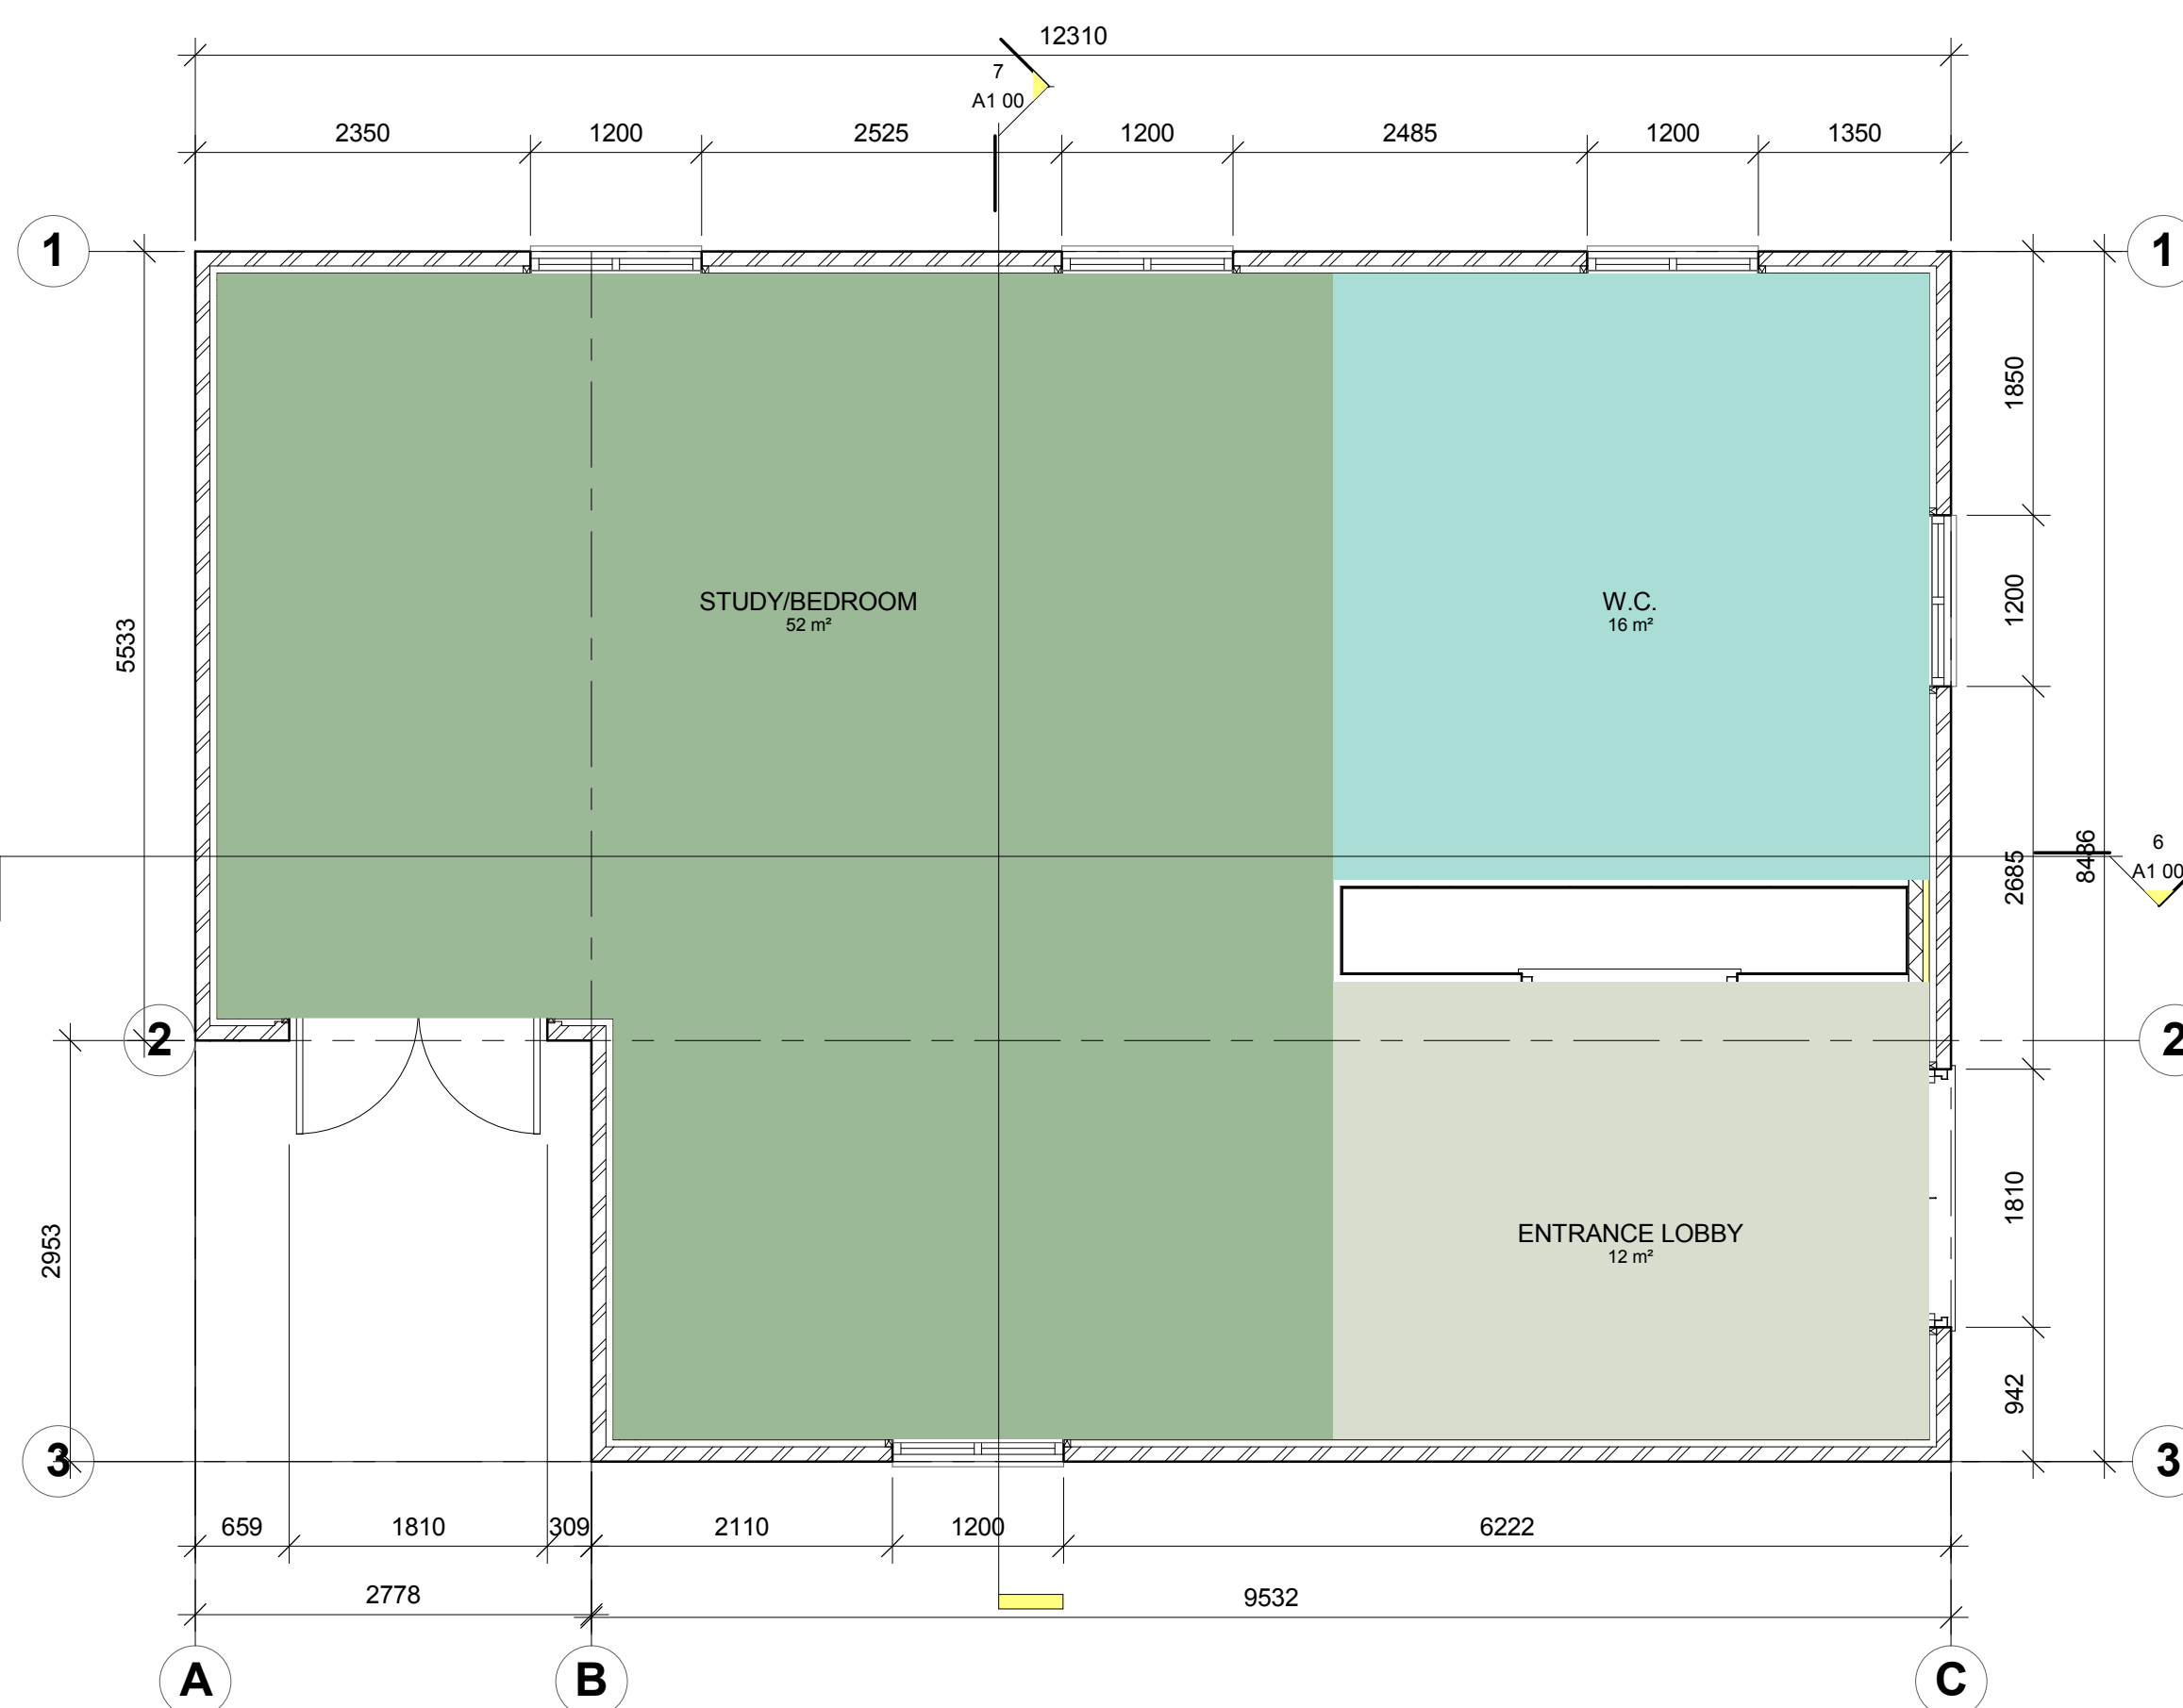

00 Ground FFL
1 : 50

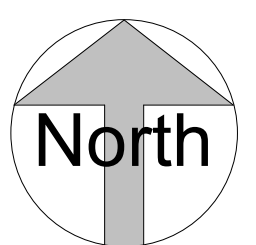

Consultant
Address
Address
Phone
Fax

DT175-1

BIM ASSIGNMENT 1

OVERALL SHEET

Project	HOUSE DRAWING
Dat	29/11/12
Drawn	KEVIN
Checked	MURPHY
Scal	As indicated