

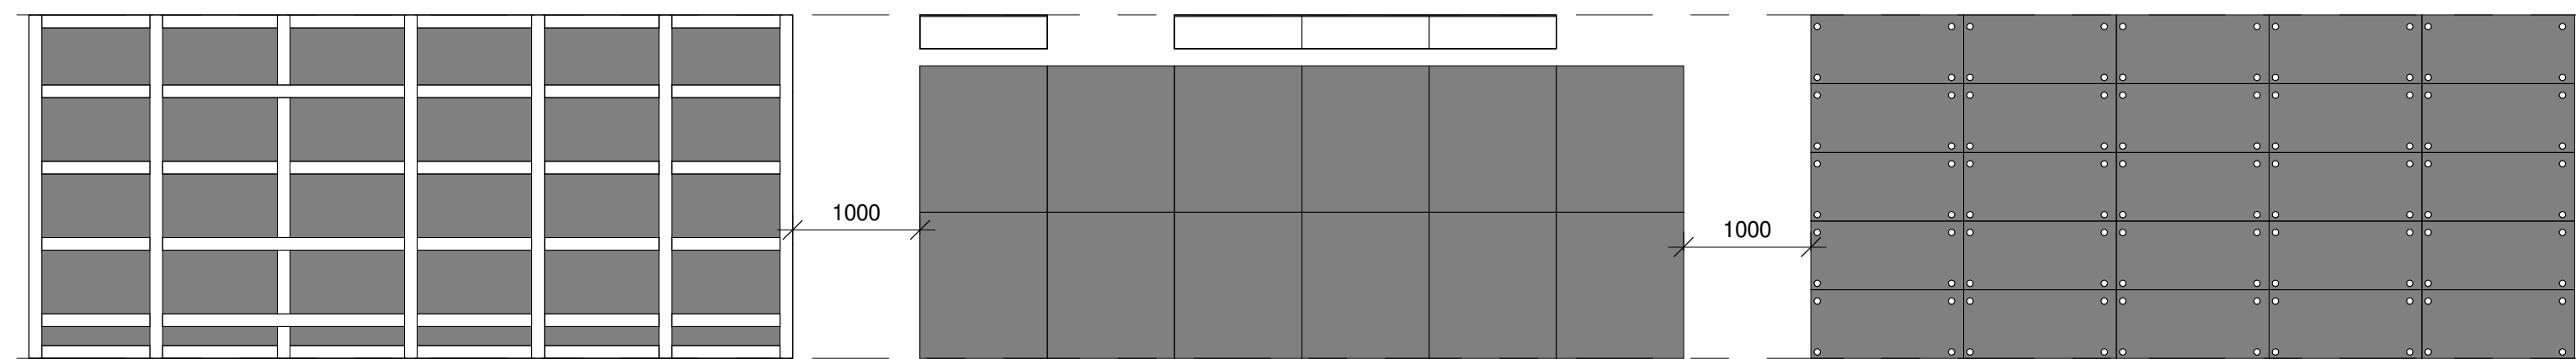
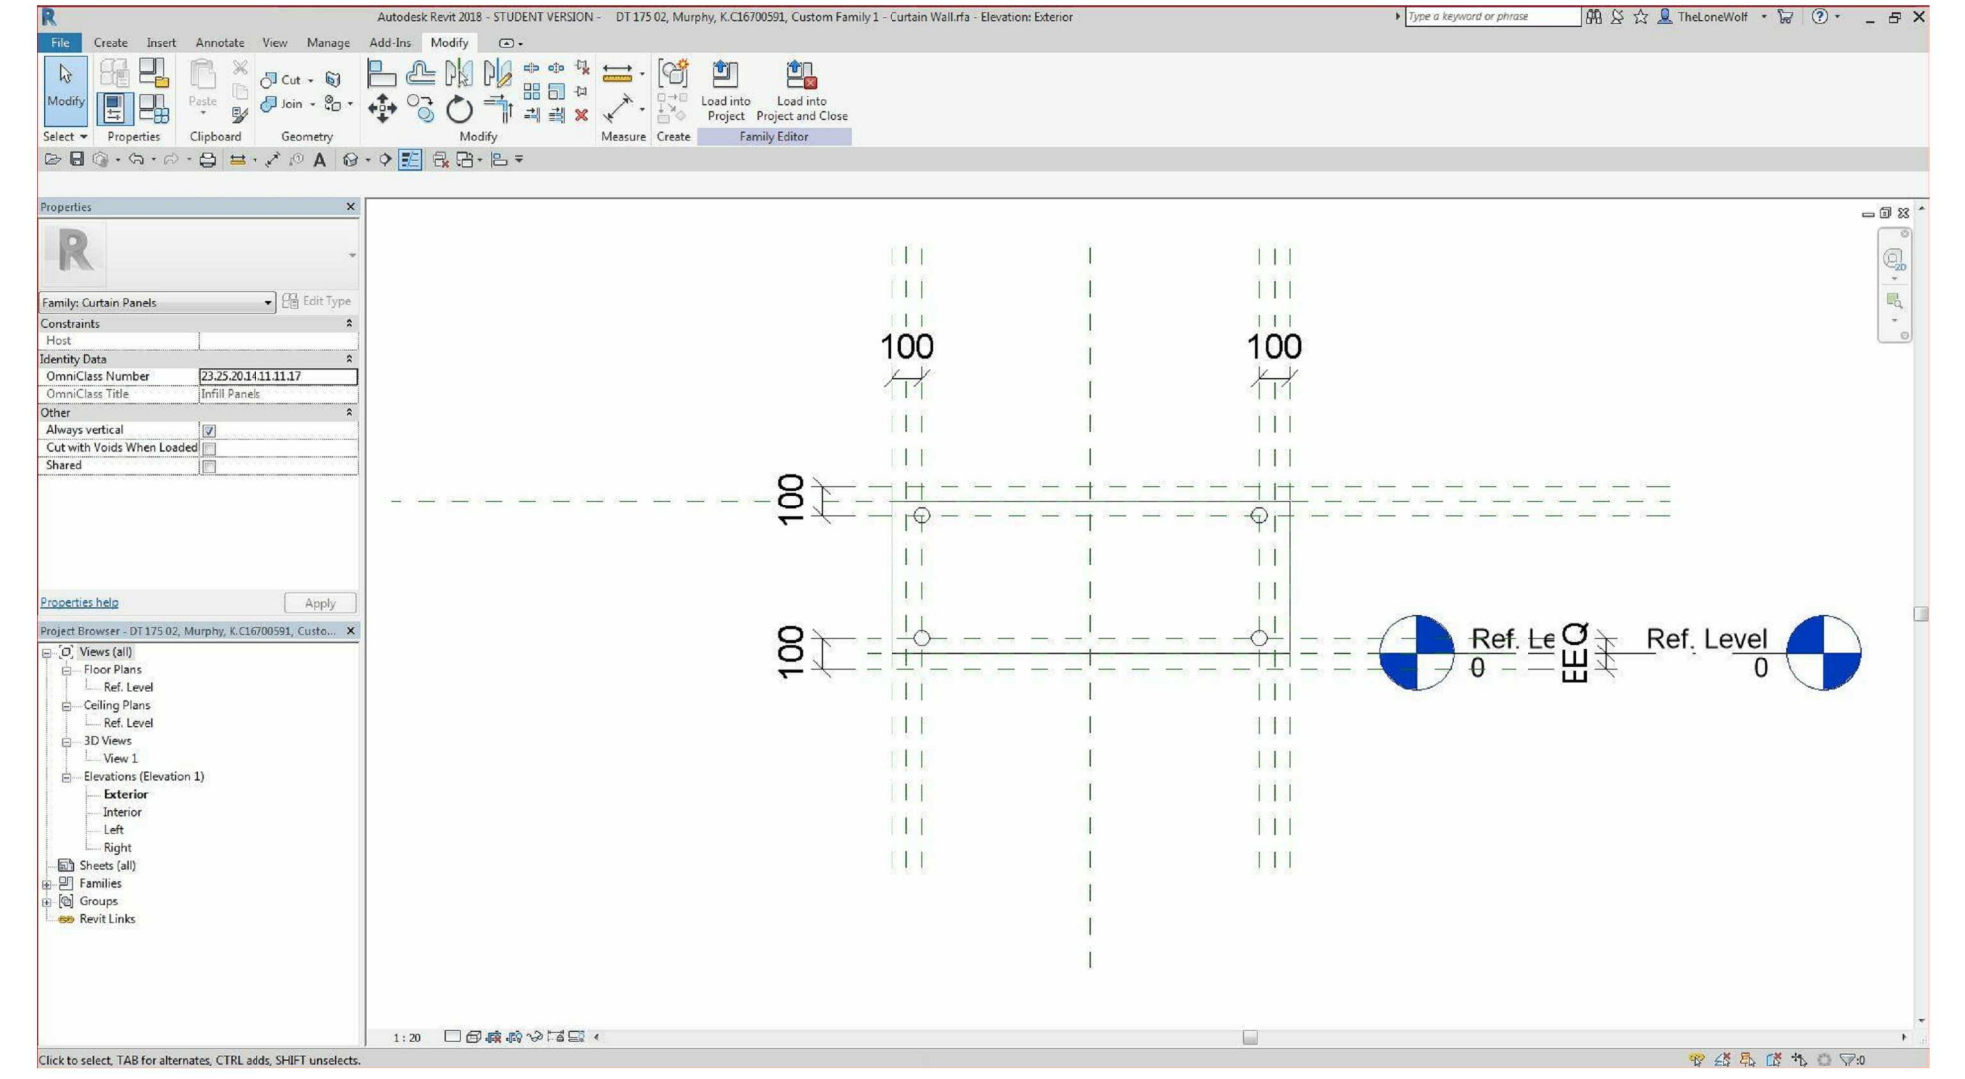



6 3D View 1

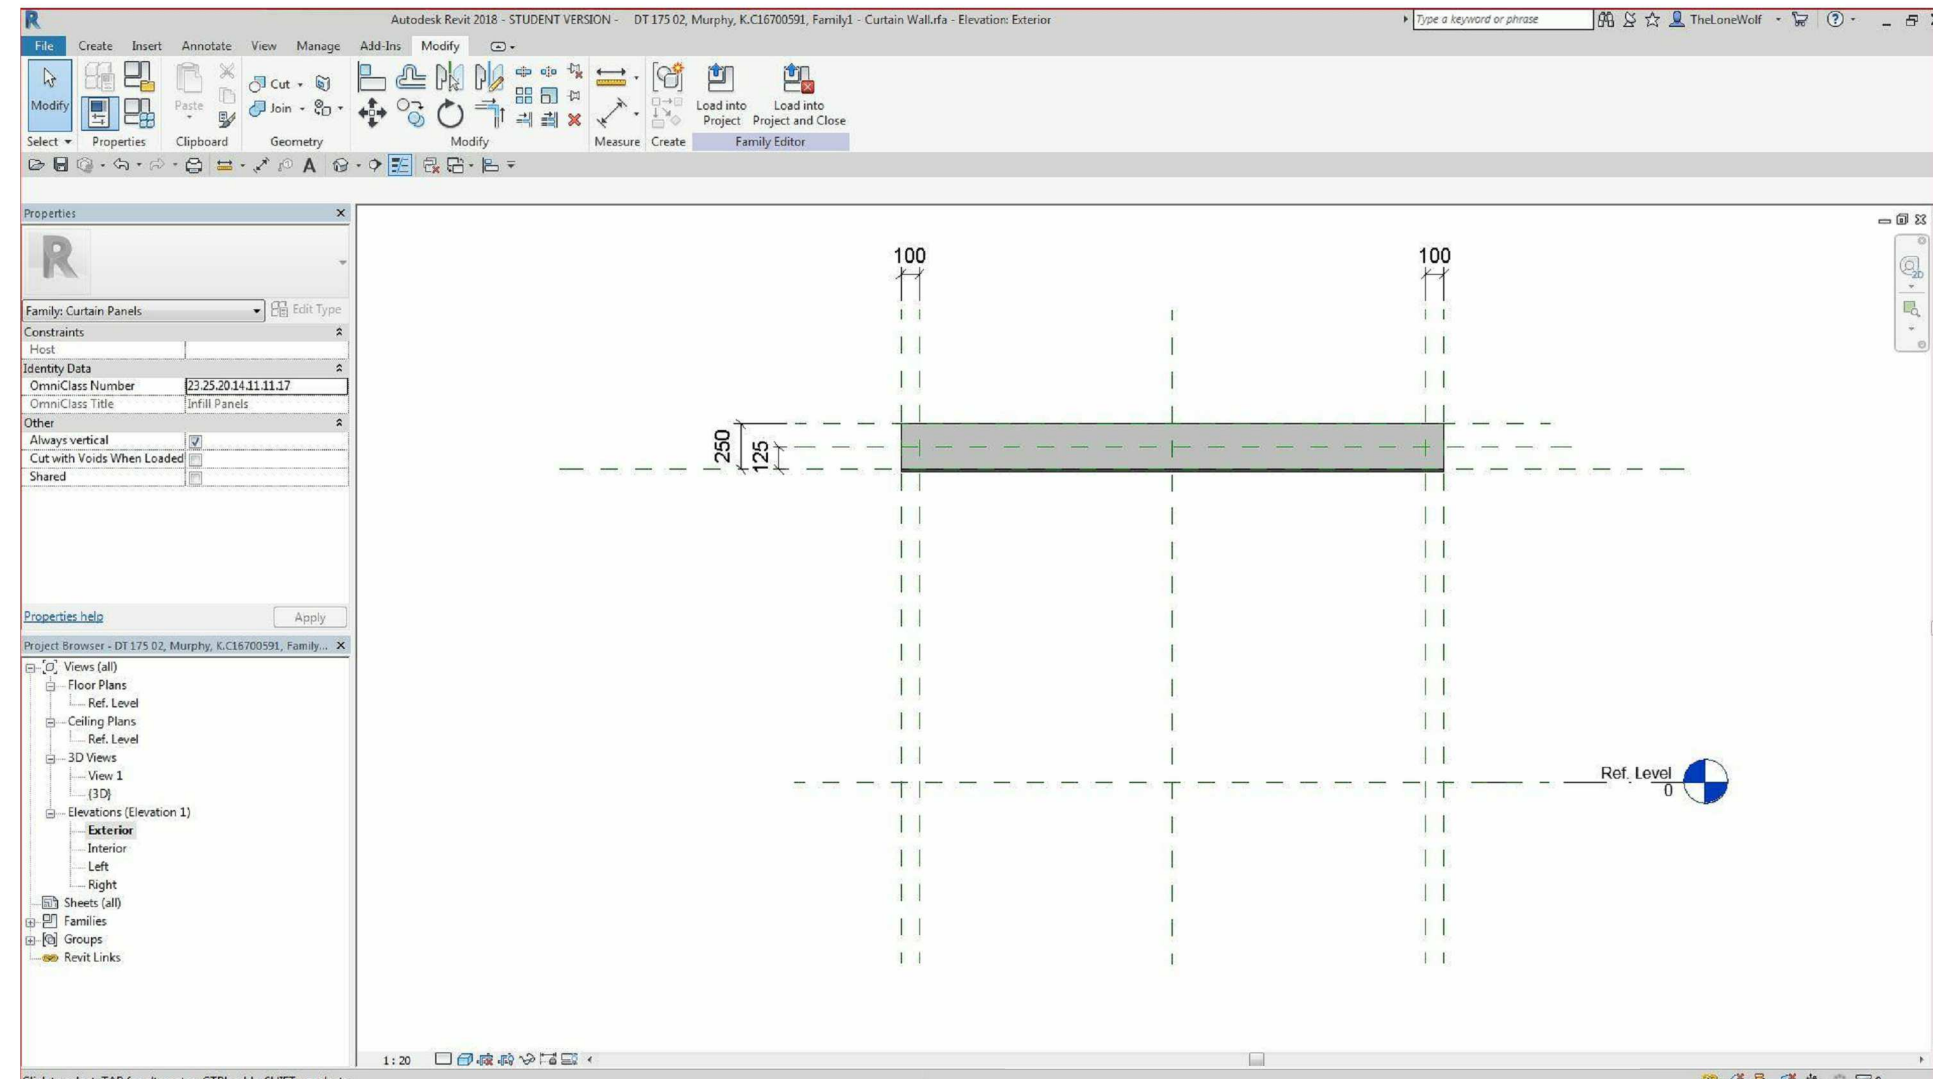


4 South
1 : 50

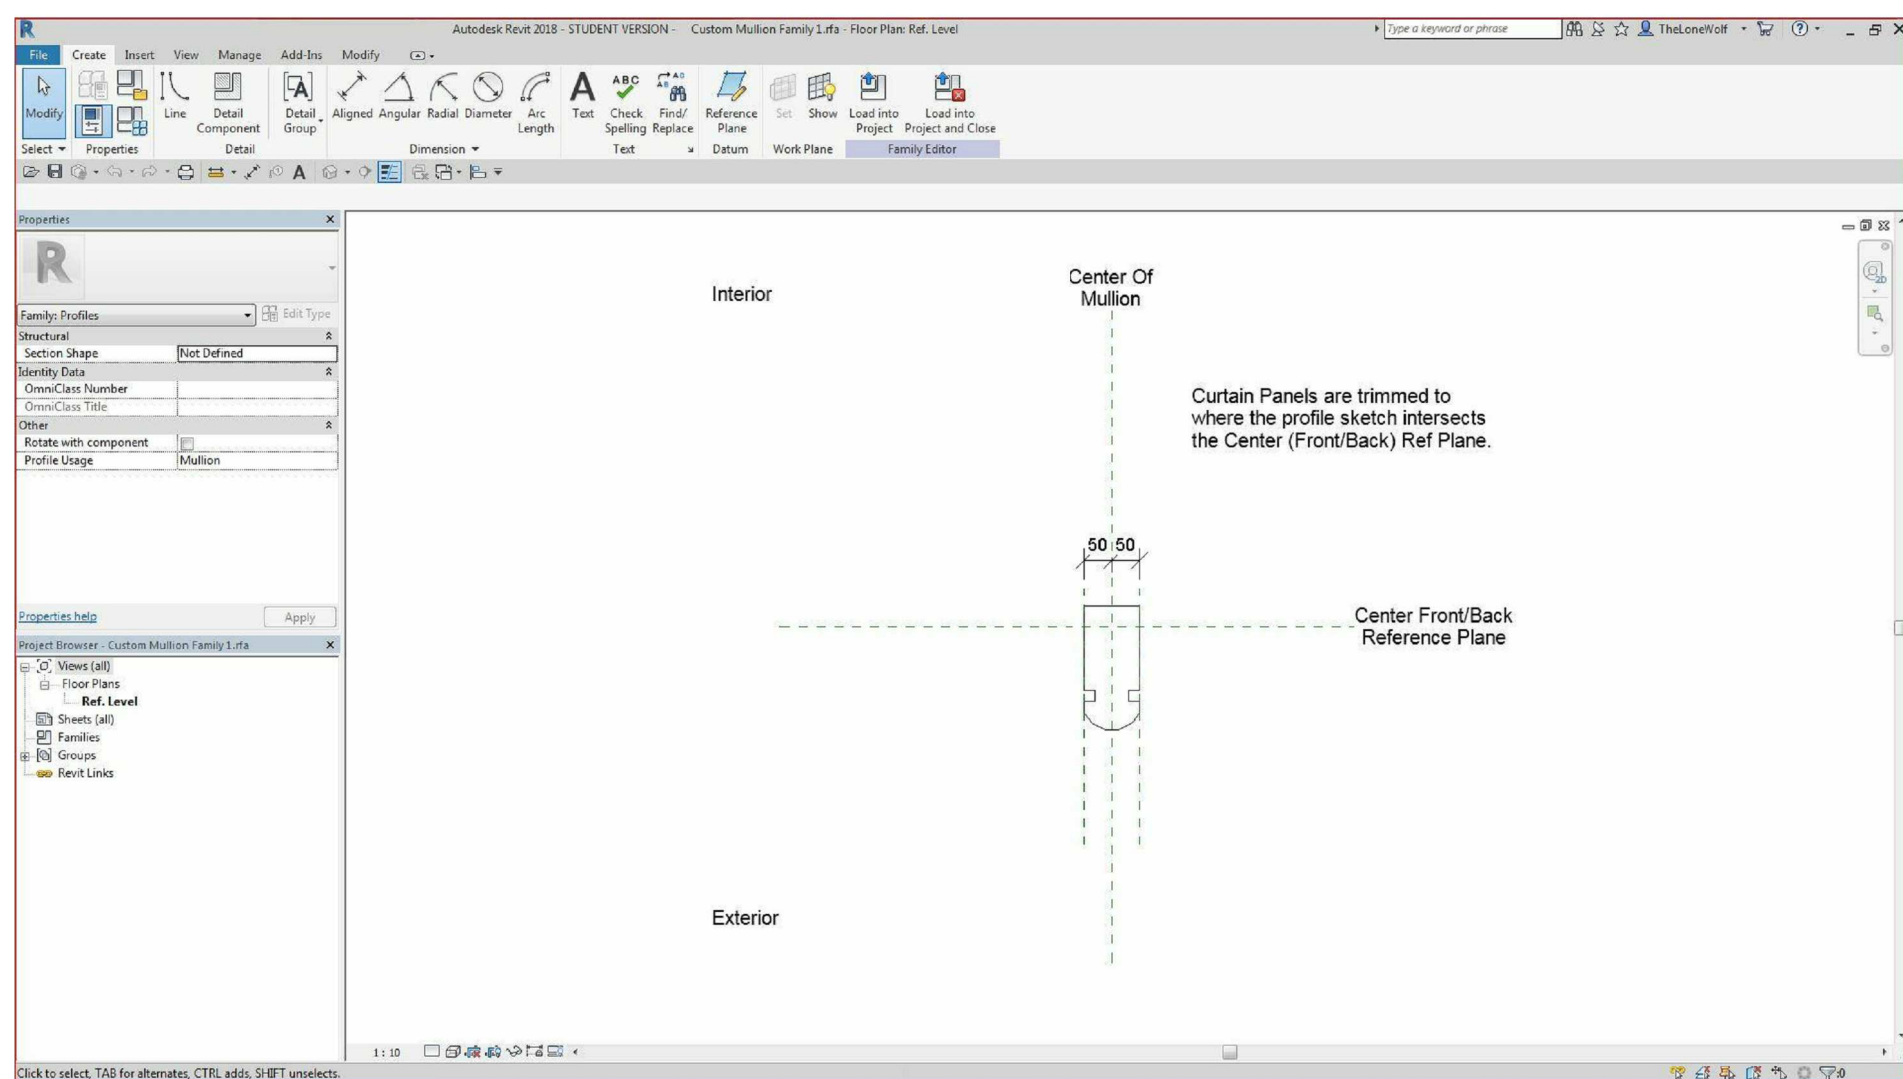


3 1 Ground FFL
1 : 50

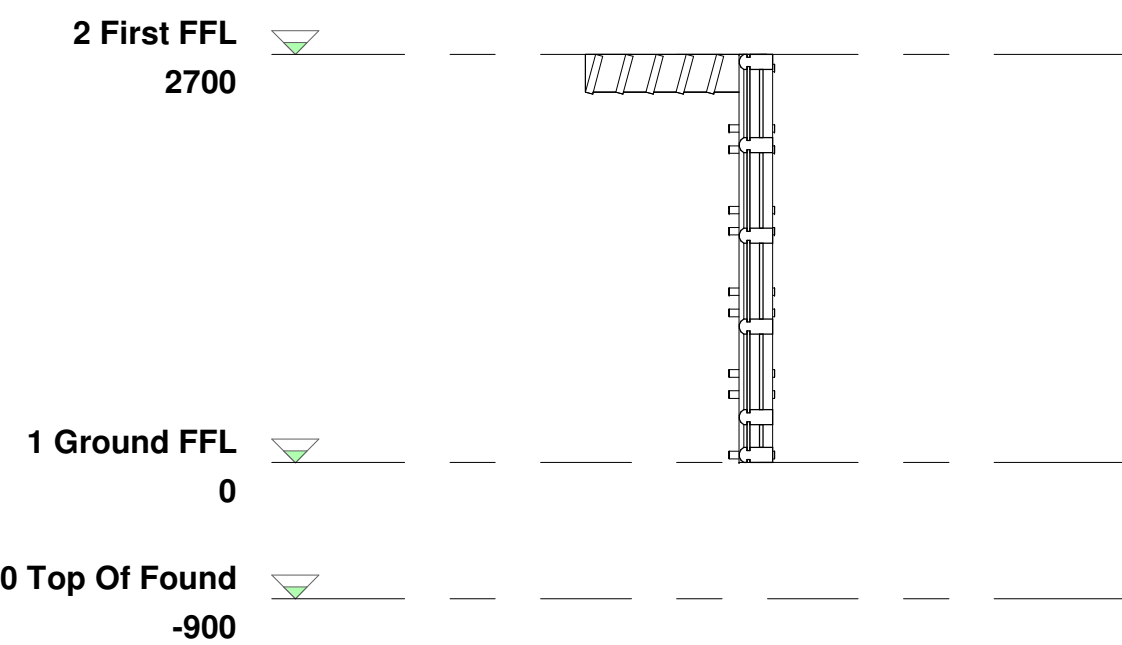

5 West
1 : 50

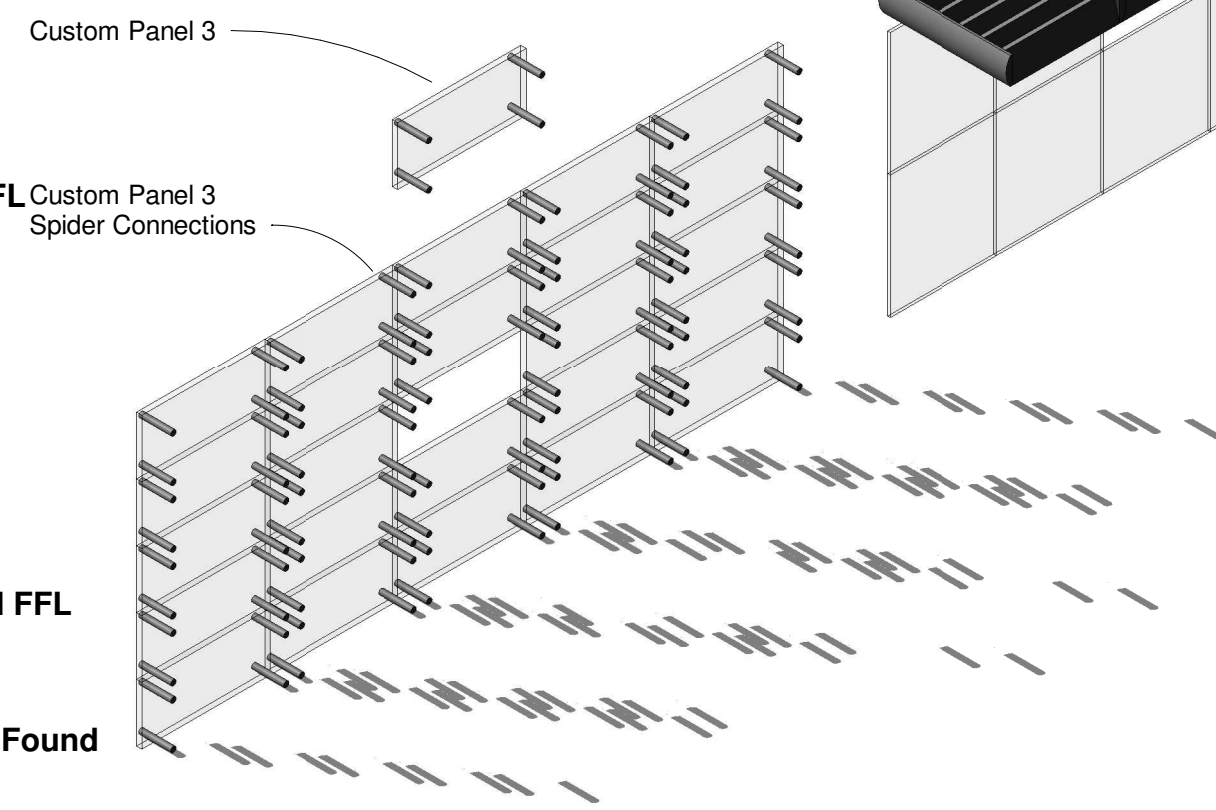

1 {3D}

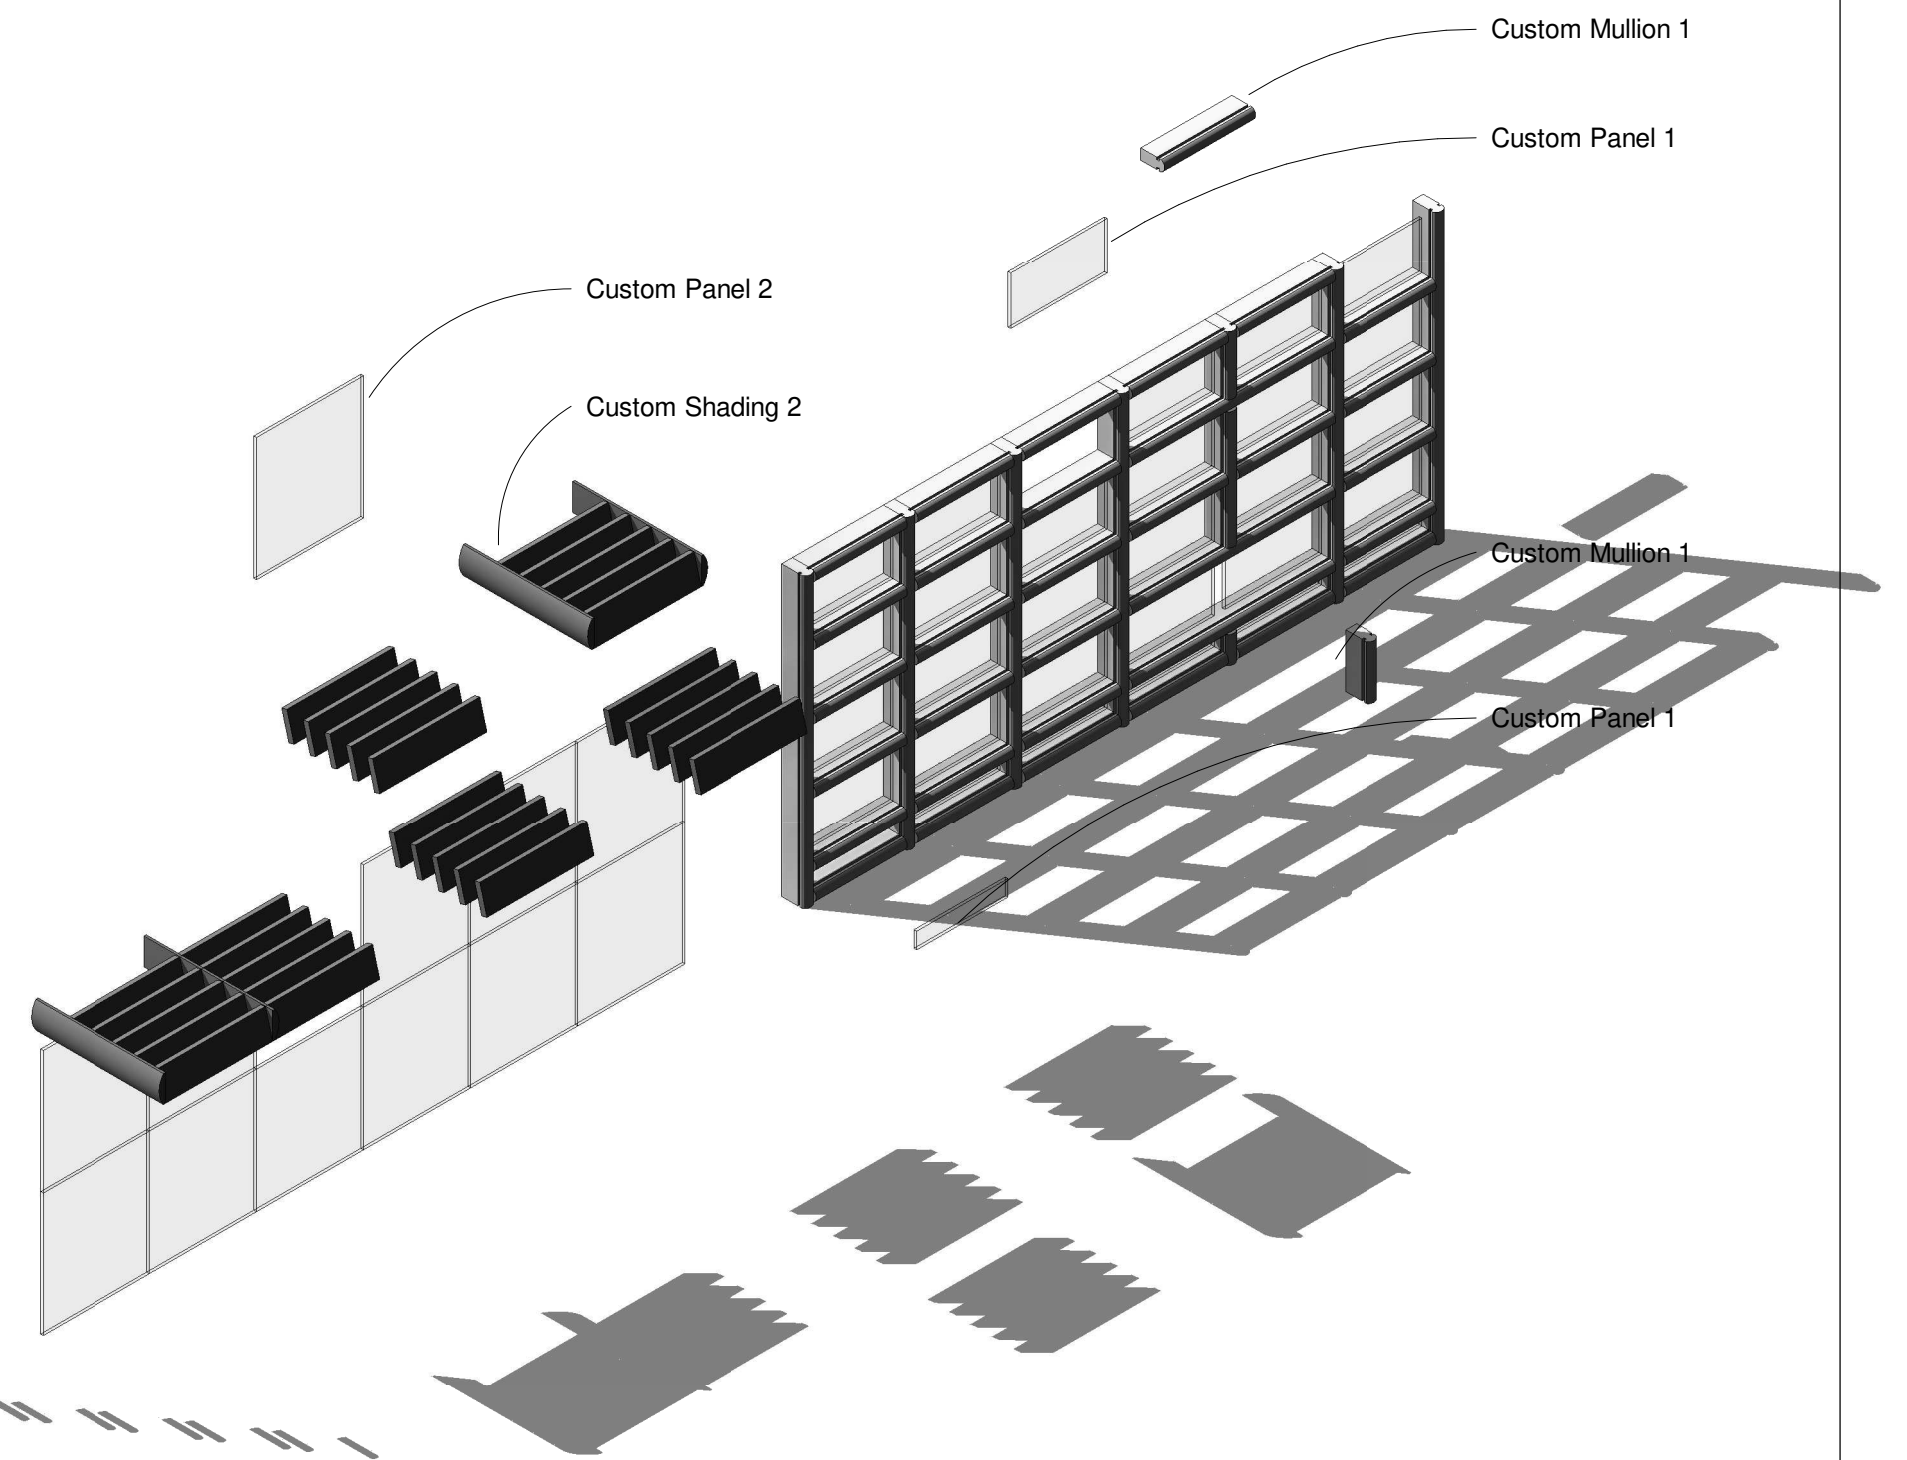

Organisation Name: Dublin Institute Of Technology	Organisation Dept: School Of Architecture	Drawn by Kevin Murphy	A1 Sheet	Sheet Number: A 101	Revisions:			Murphy, Kevin - 2017/2018	
DT175-2 BIM - Project 3	Date 28th November 2017	Checked by Checker	Scale 1 : 50	Consultant Phone e-mail					