


PRODUCED BY AN AUTODESK EDUCATIONAL PRODUCT

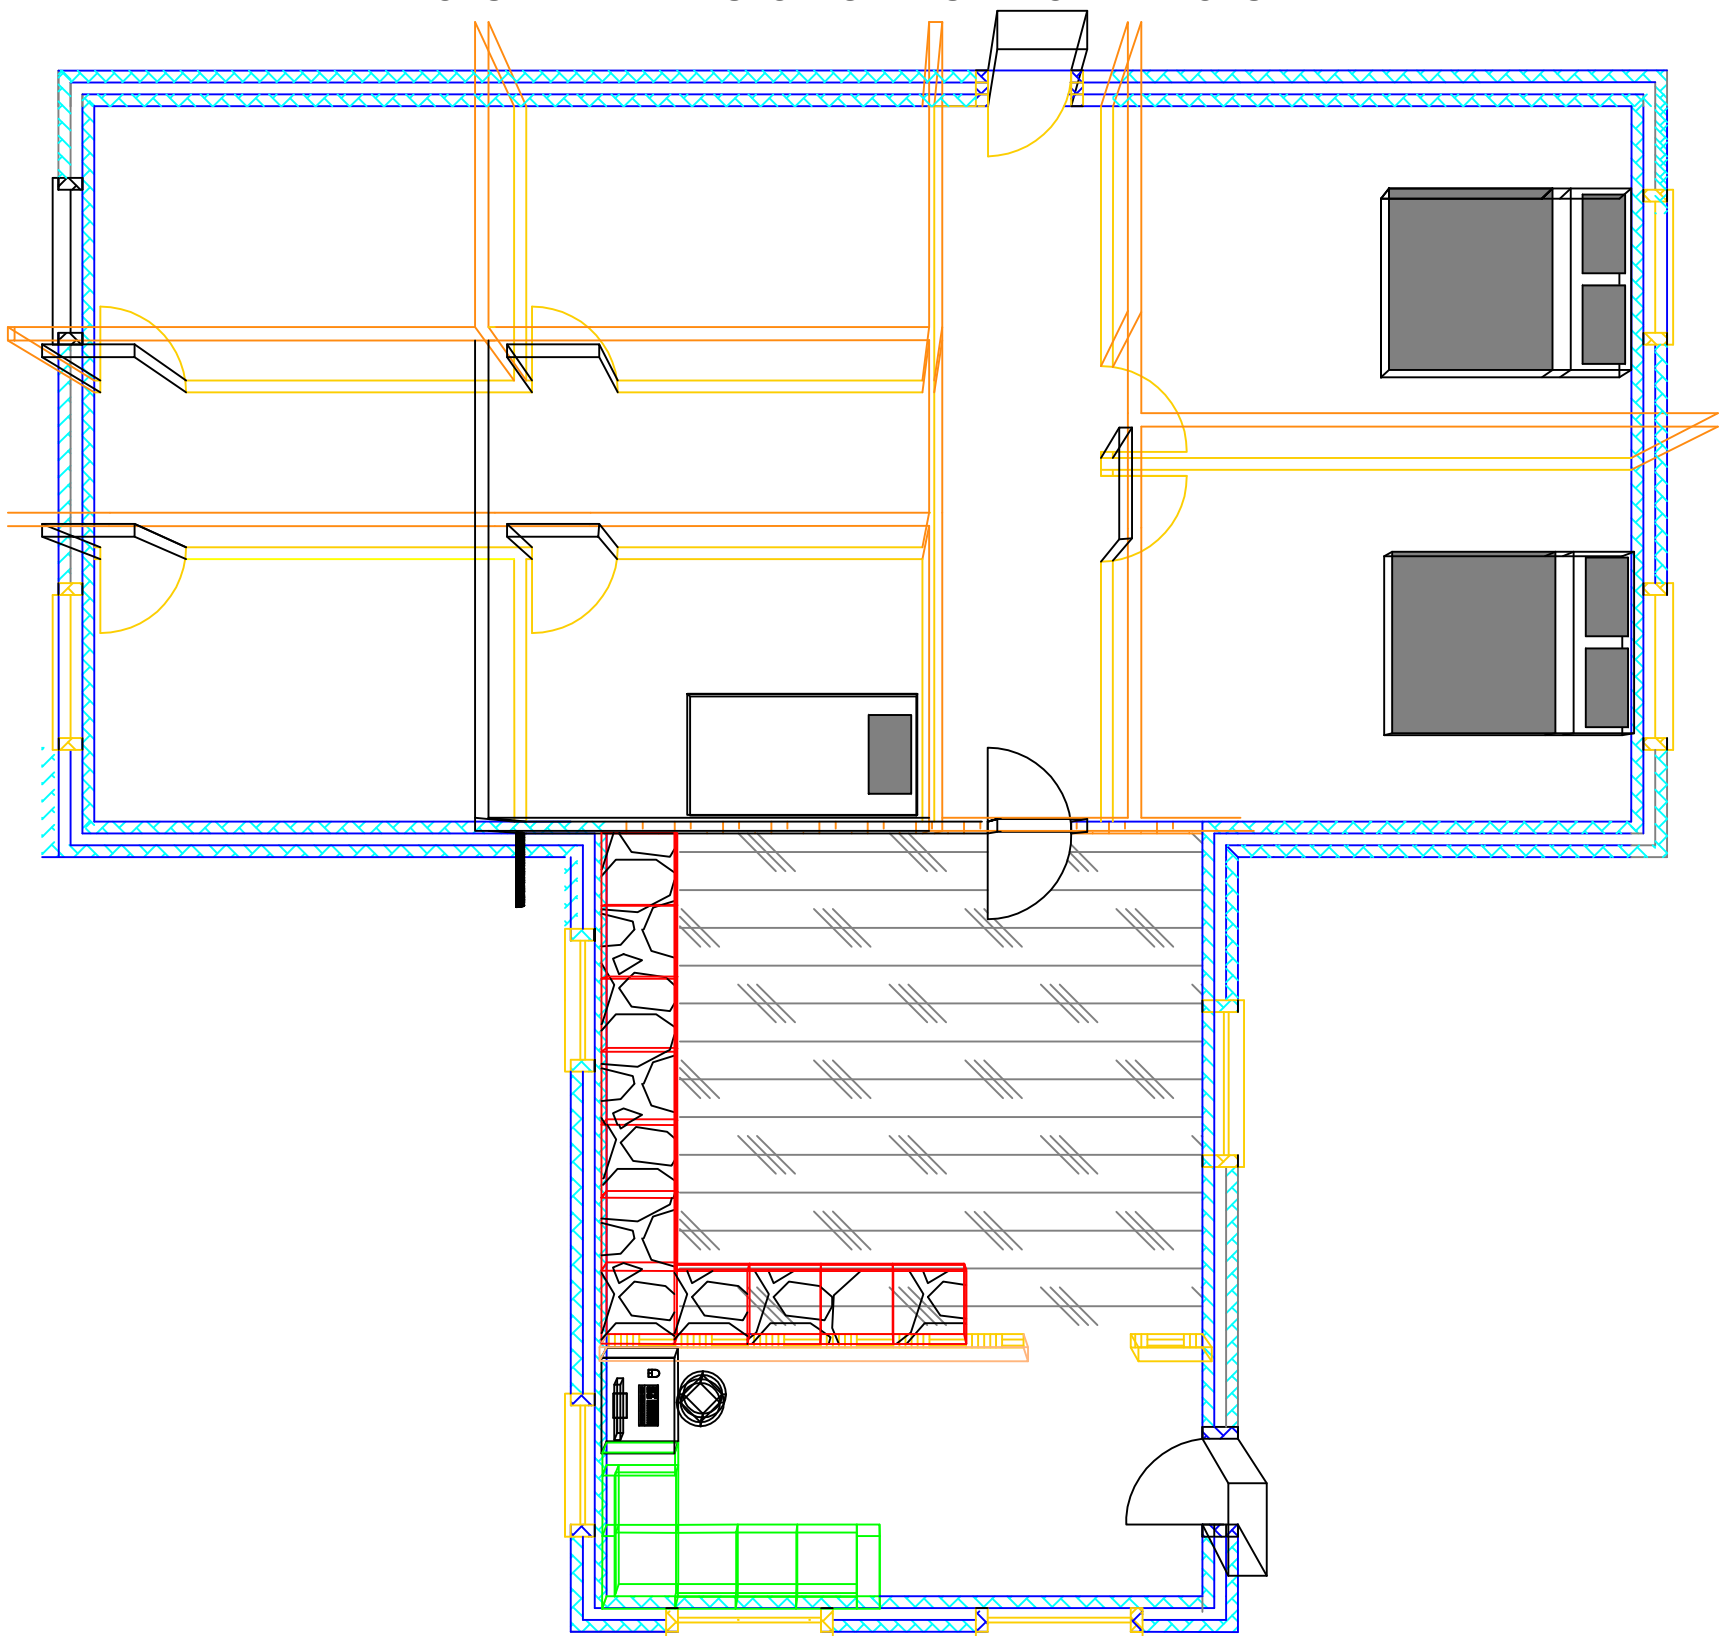


Dun Laoghaire Further Education  
Institute

Assessment Type:  
Collection of Work

Drawing title:

3D - House

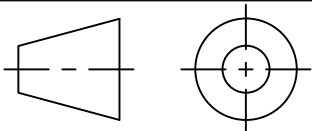

Rev. no.: 1

Scale: NTS

Drawn by: Kevin Murphy

Chk by: K.M.

Date: 03/10/13

Dwg. no.: KM-001

PRODUCED BY AN AUTODESK EDUCATIONAL PRODUCT