



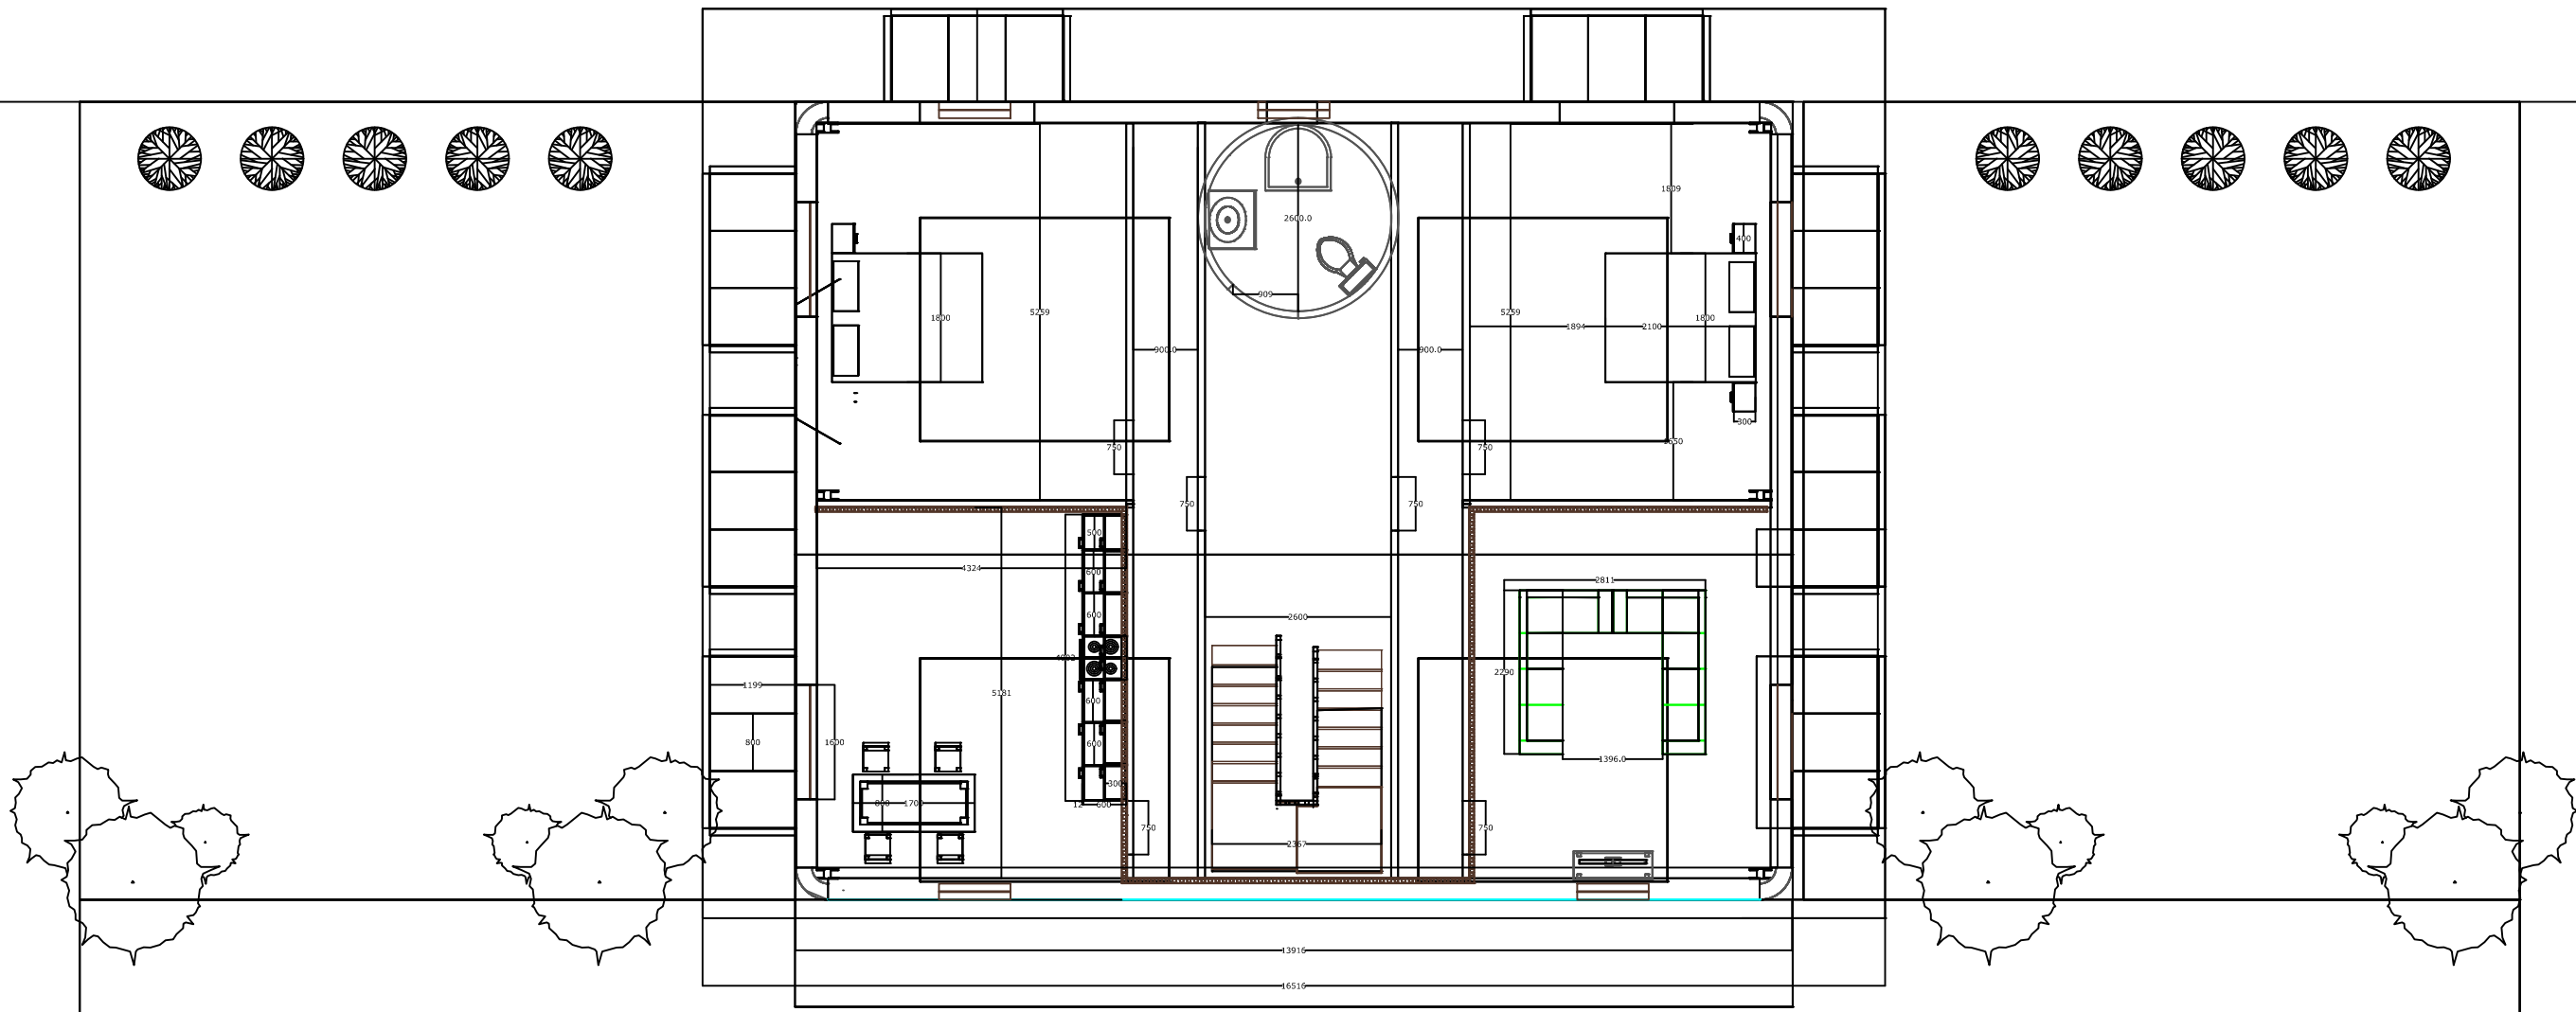


Dun Laoghaire Further Education
Institute

Assessment Type:
Project

Drawing title:

Summer House: Plan

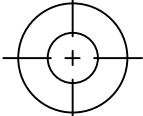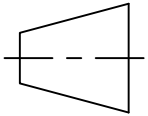

Rev. no.: 1	Scale: 1:100
Drawn by: Kevin Murphy	
Chk by: K.B.	Date: 31/03/14

Dwg. no.: KM-001