


PRODUCED BY AN AUTODESK EDUCATIONAL PRODUCT

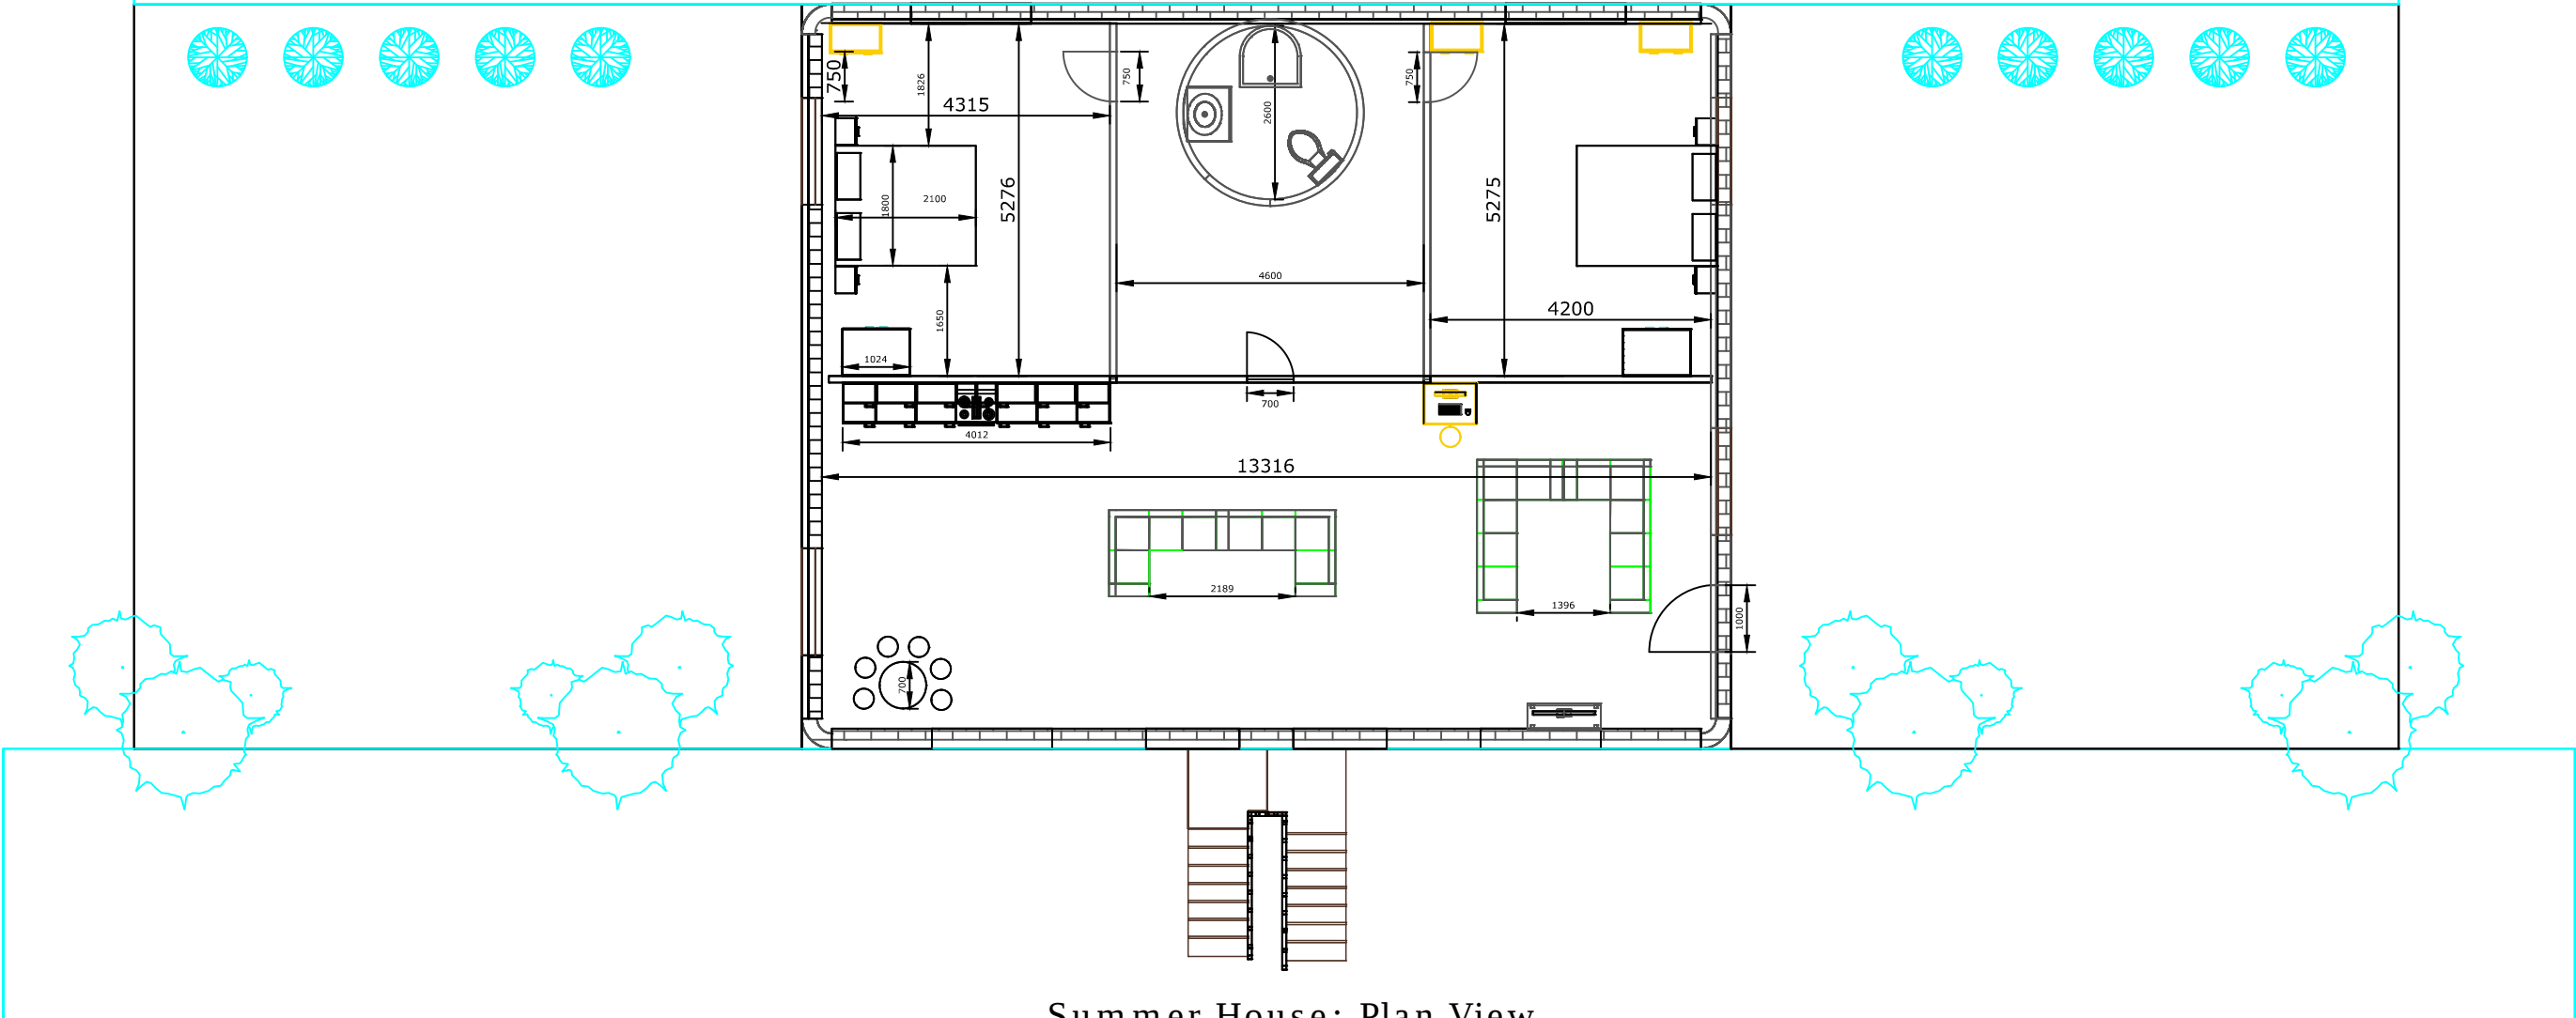

Summer House: Plan View




Dun Laoghaire Further Education
Institute

Assessment Type:
Project

Drawing title:

Summer House: Plan View

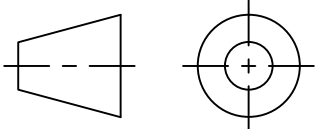

Dwg. no.: **KM-001**



Rev. no.: 1

Scale: 1:100

Drawn by: Kevin Murphy

Chk by: K.B.

Date: 03/03/14