


PRODUCED BY AN AUTODESK EDUCATIONAL PRODUCT

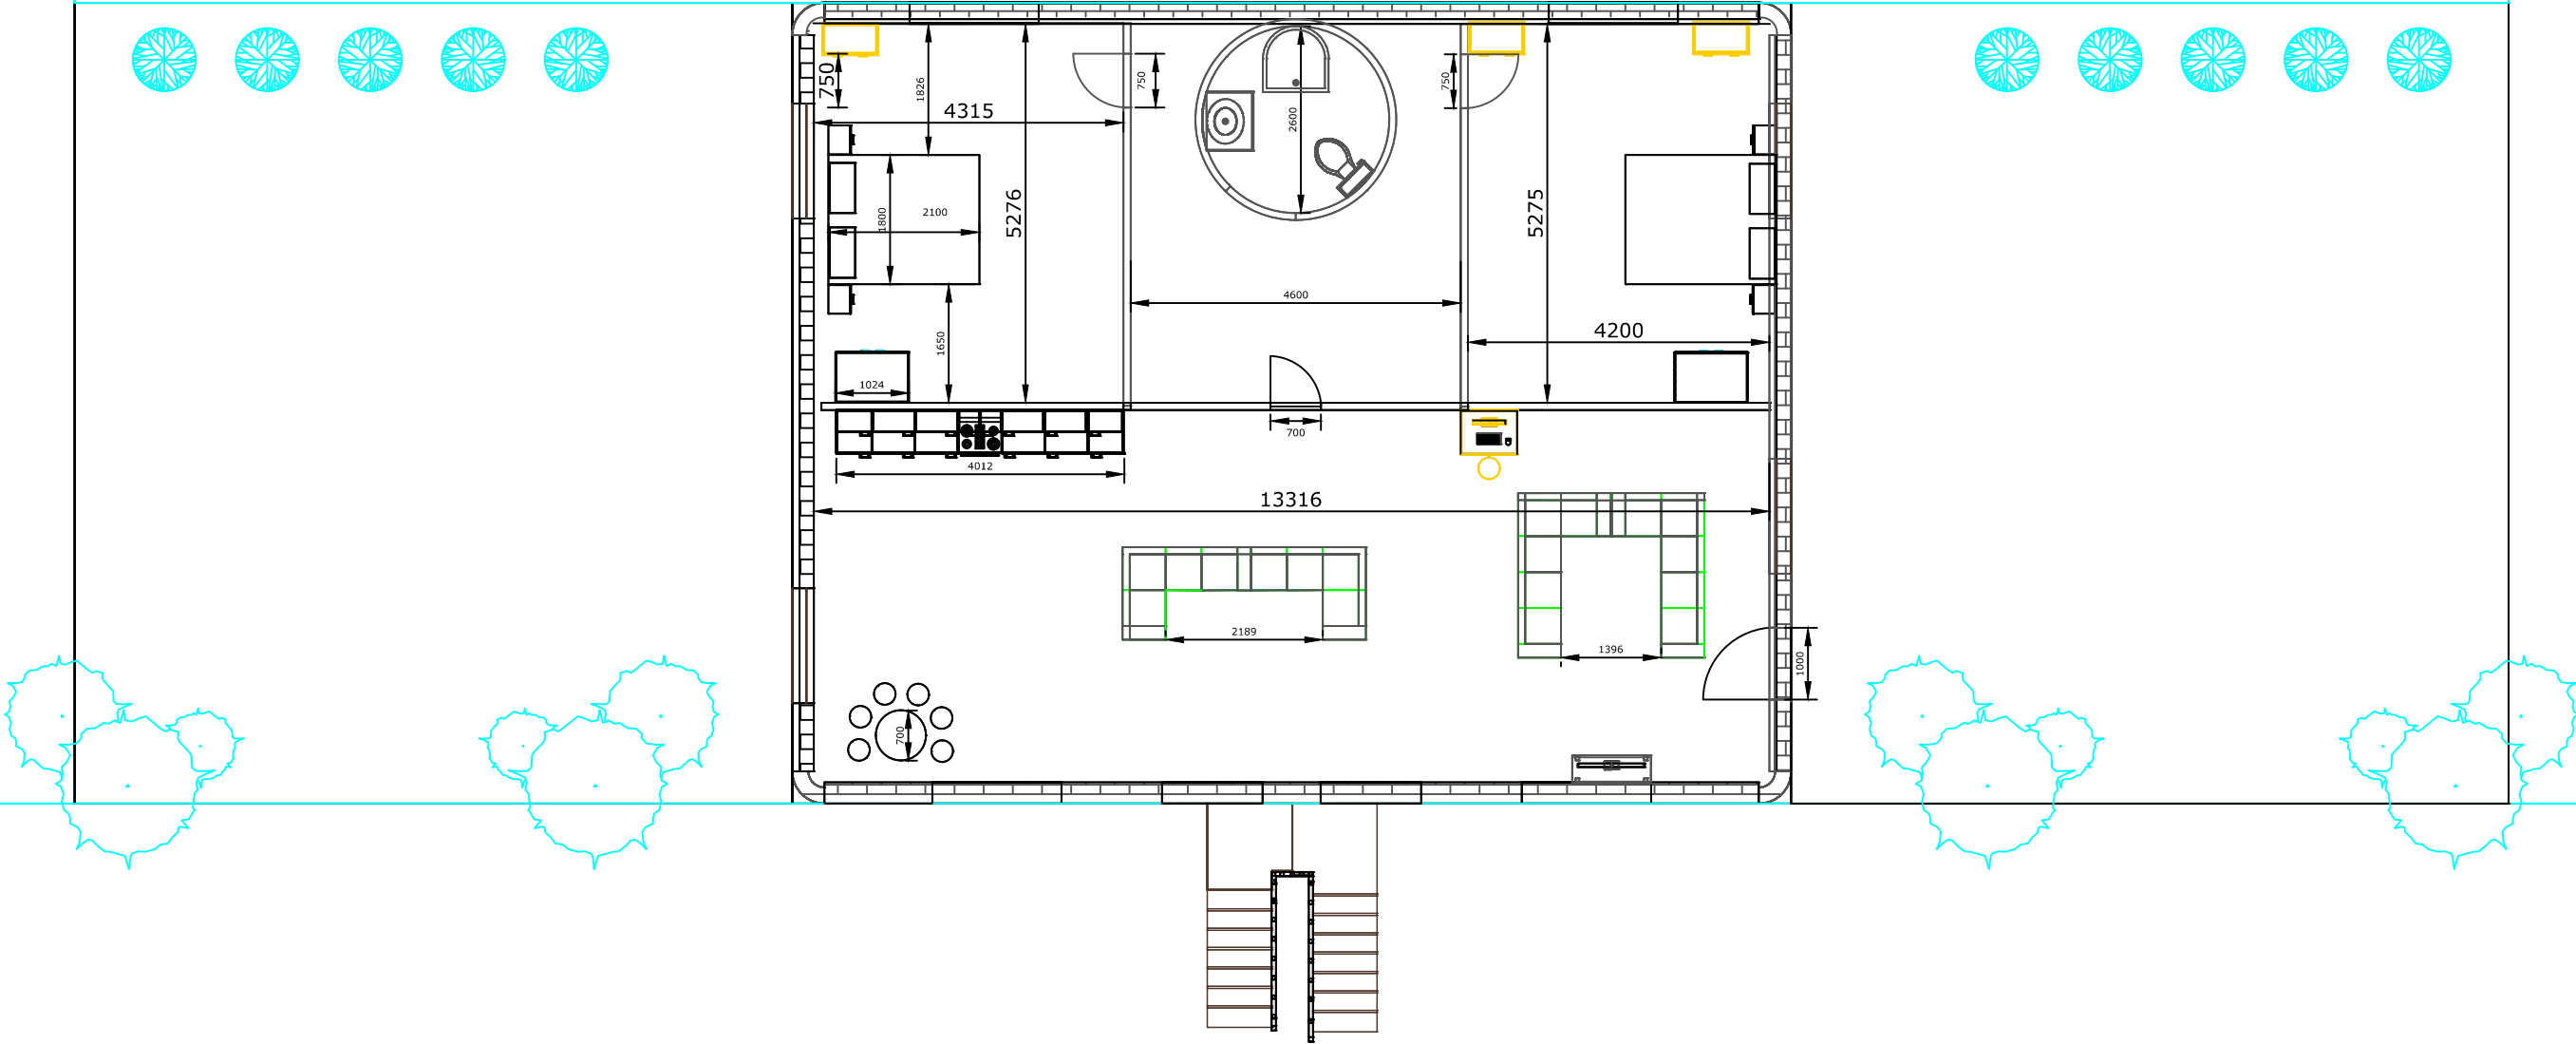

Summer House: Plan View





Dun Laoghaire Further Education
Institute

Assessment Type:

Drawing title:

Summer House: Plan View

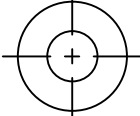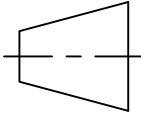

Rev. no.: 1

Scale: 1:100

Drawn by: Kevin Murphy