
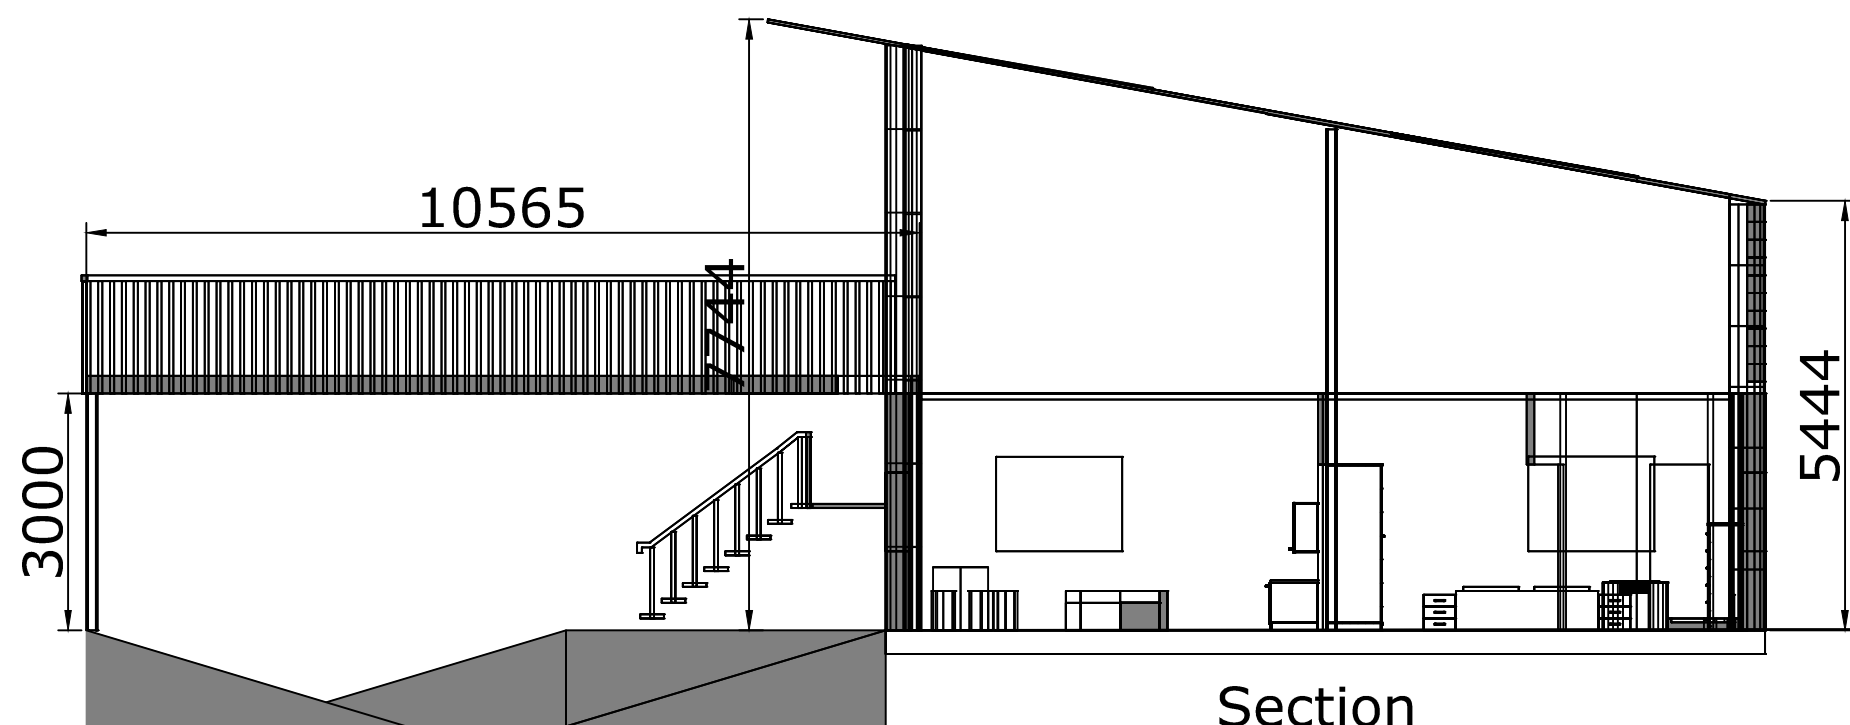


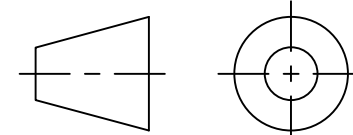

Section

	Dun Laoghaire Further Education Institute	Drawing title: Summer House Section			Rev. no.: 1	Scale: 1:100
	Assessment Type: Project				Drawn by: Kevin Murphy	
			Dwg. no.: KM-001		Chk by: K.B.	Date: 31/03/14