


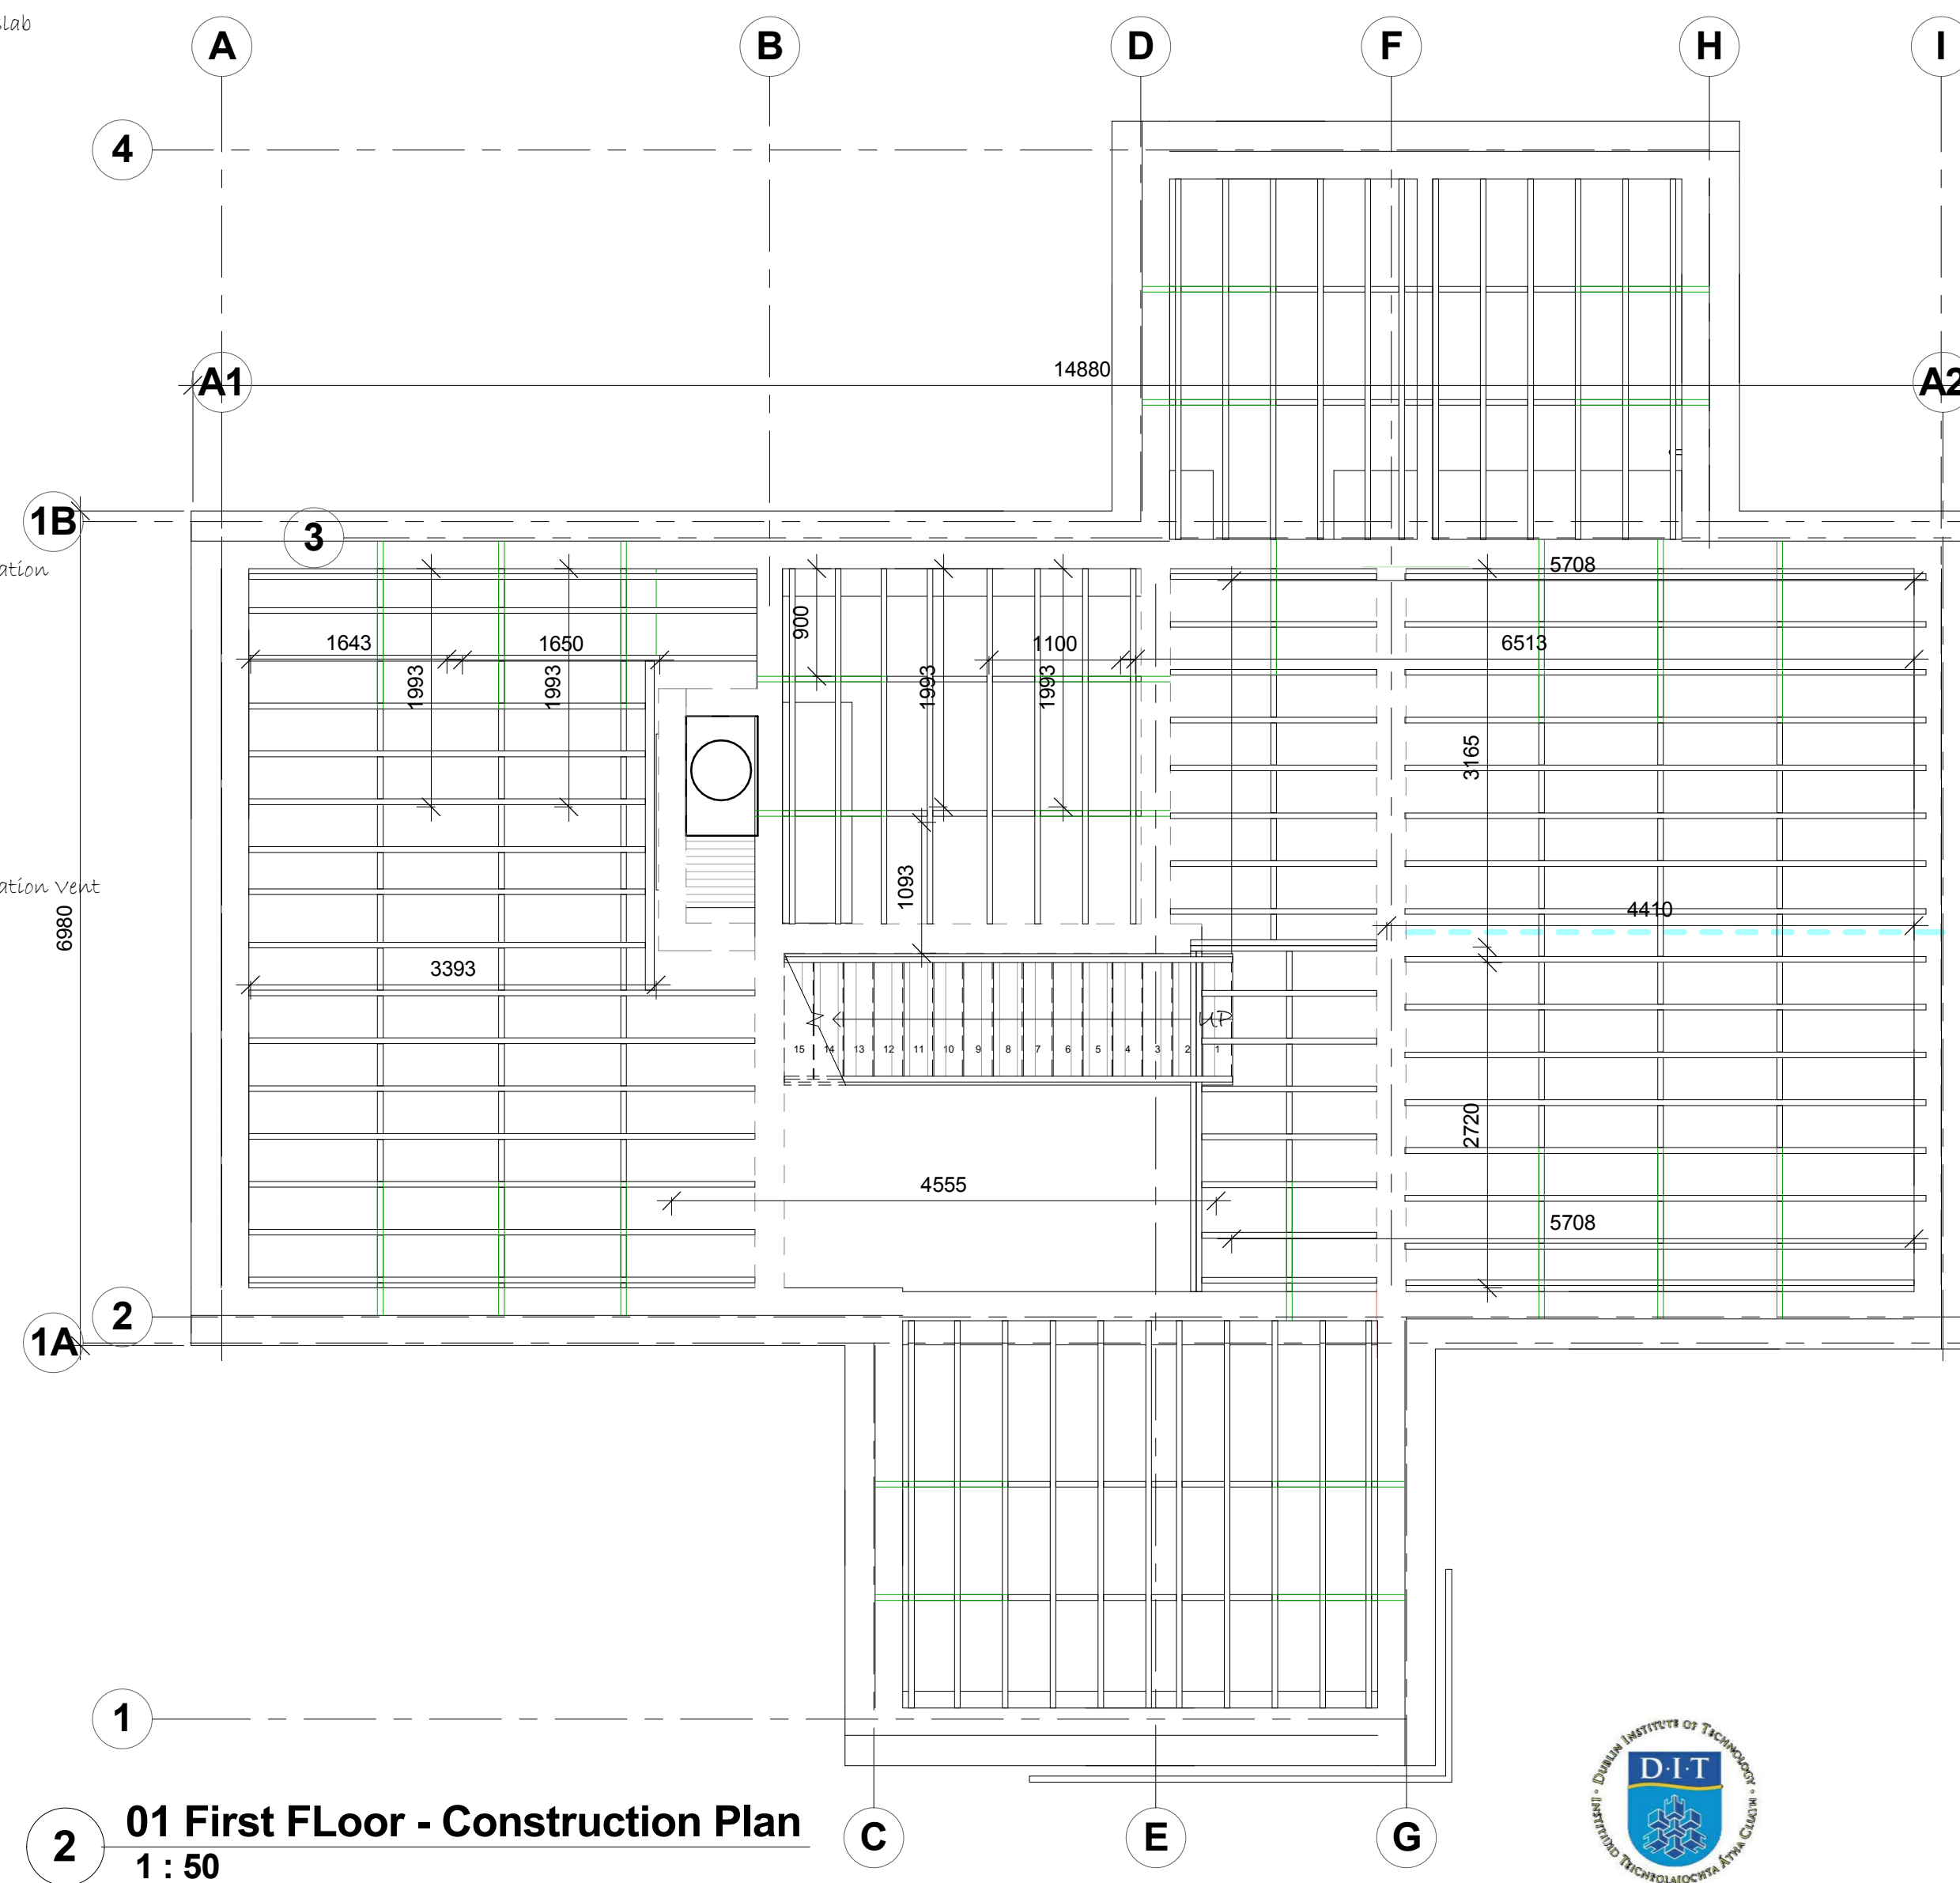

Foundations & 1st Floor Construction Plan

Checked by _____ Checker _____

Scale 1 : 50