




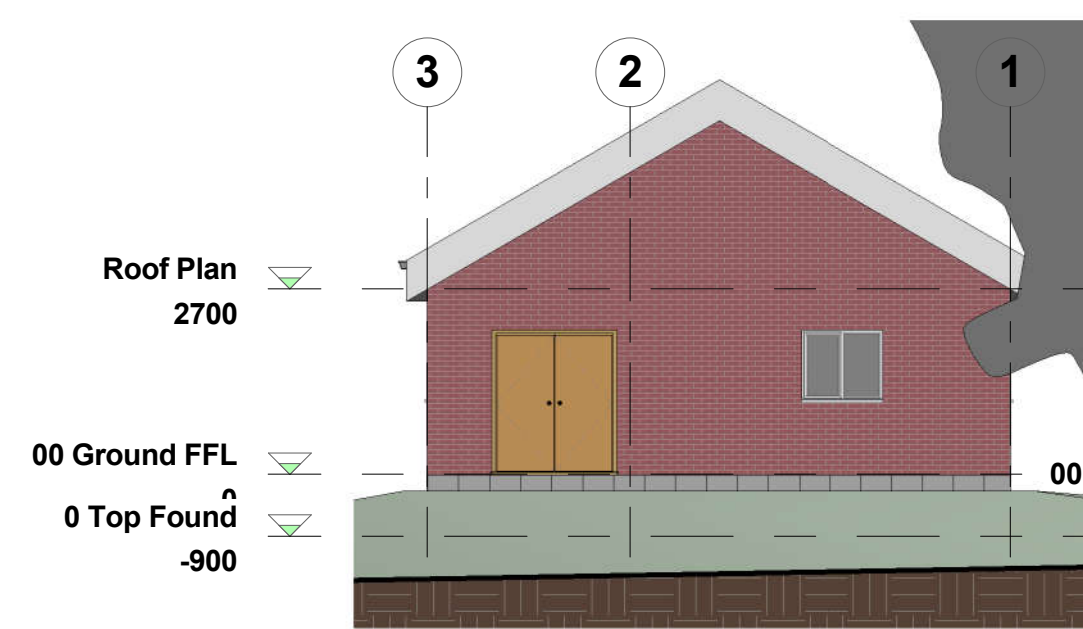


EAST ELEVATION
1 : 100

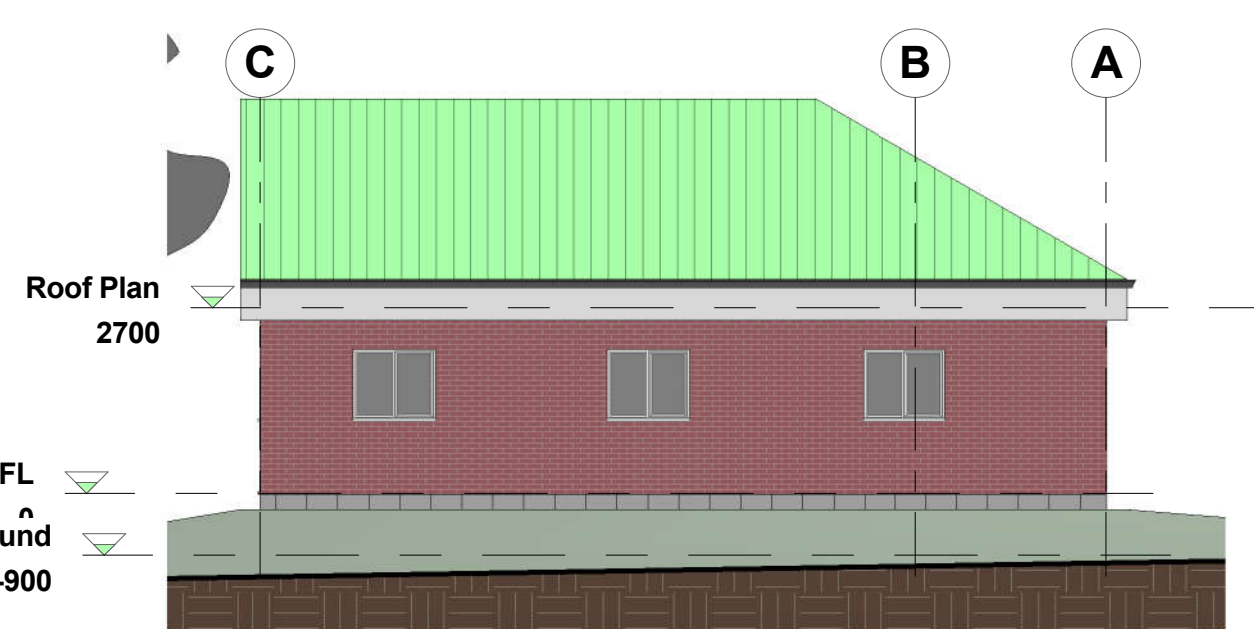


NORTH ELEVATION
1 : 100

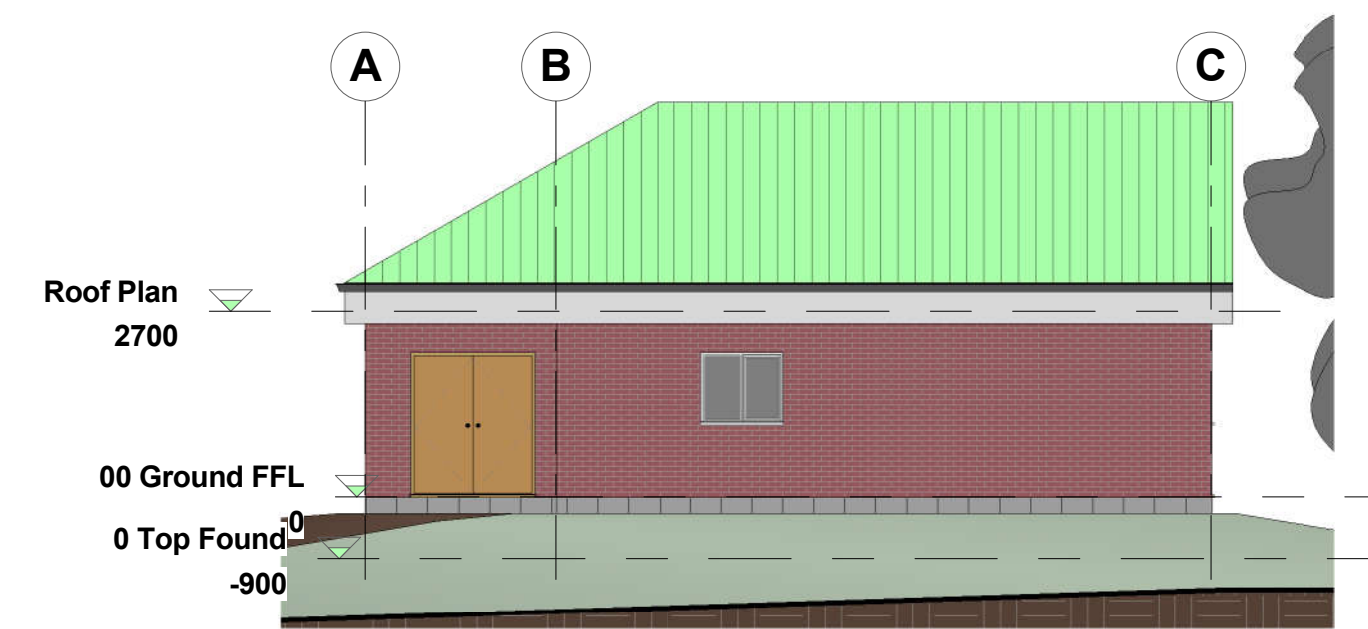


SOUTH ELEVATION
1 : 100

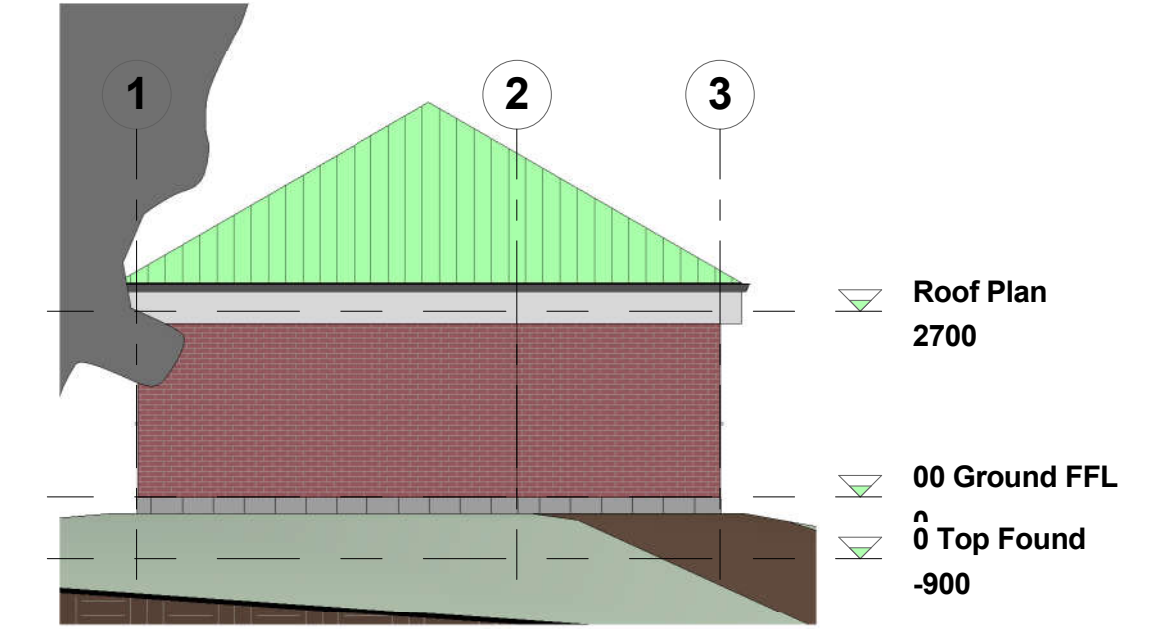

WEST ELEVATION
1 : 100

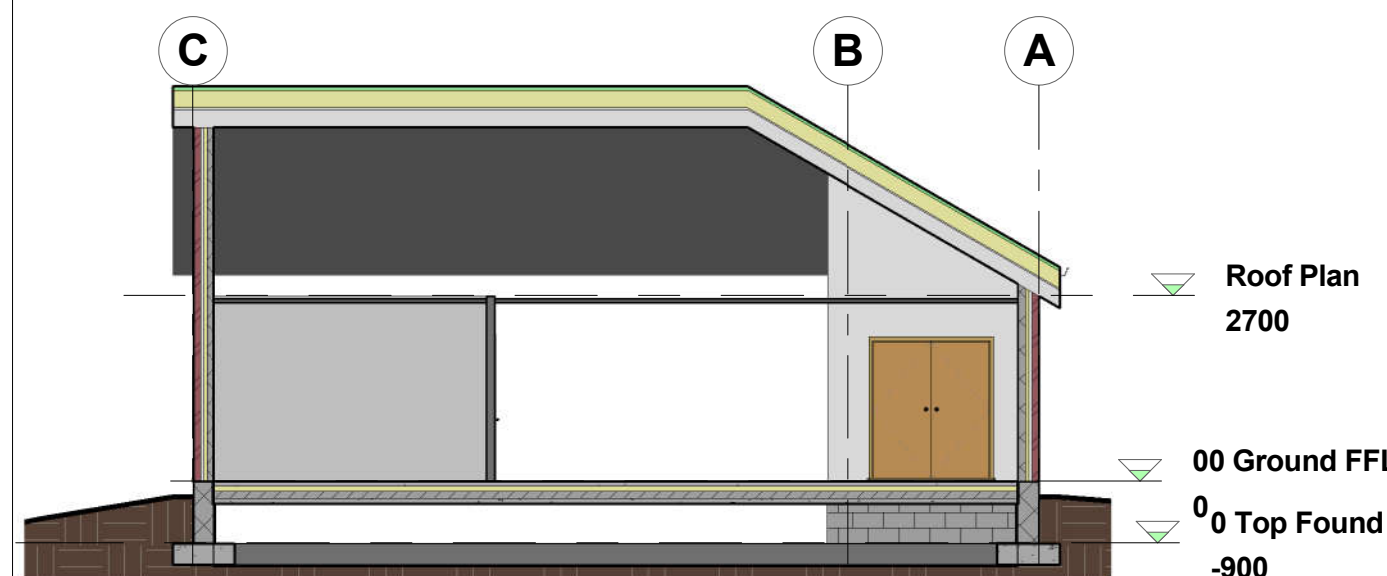

Section A-A
1 : 100

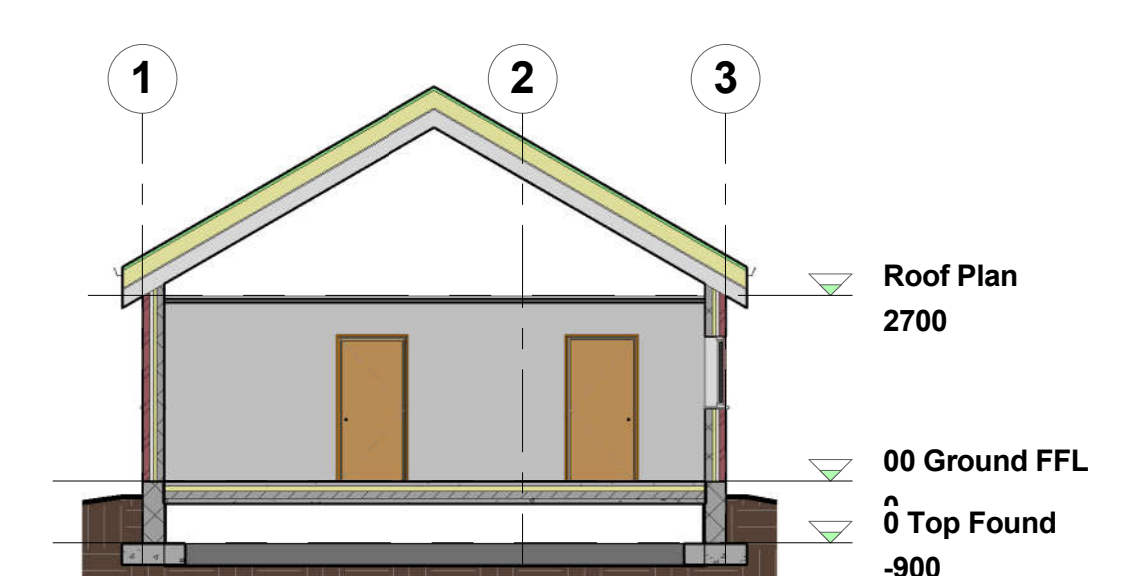


Section B-B
1 : 100

WALL CONSTRUCTION:
215MM X 102.5MM X 65MM BRICK OUTER LEAF,
50MM CAVITY, 45MM INSULATION,
440MM X 215MM X 100MM
CONCRETE BLOCK, 12.5MM PLASTERBOARD
WITH SKIM FINISH.

FLOOR CONSTRUCTION:
200MM CONCRETE SLAB
ON RADON BARRIER ON SAND
ON hardcore minimum 150MM LAYERS.

00 Ground FFL
1 : 50

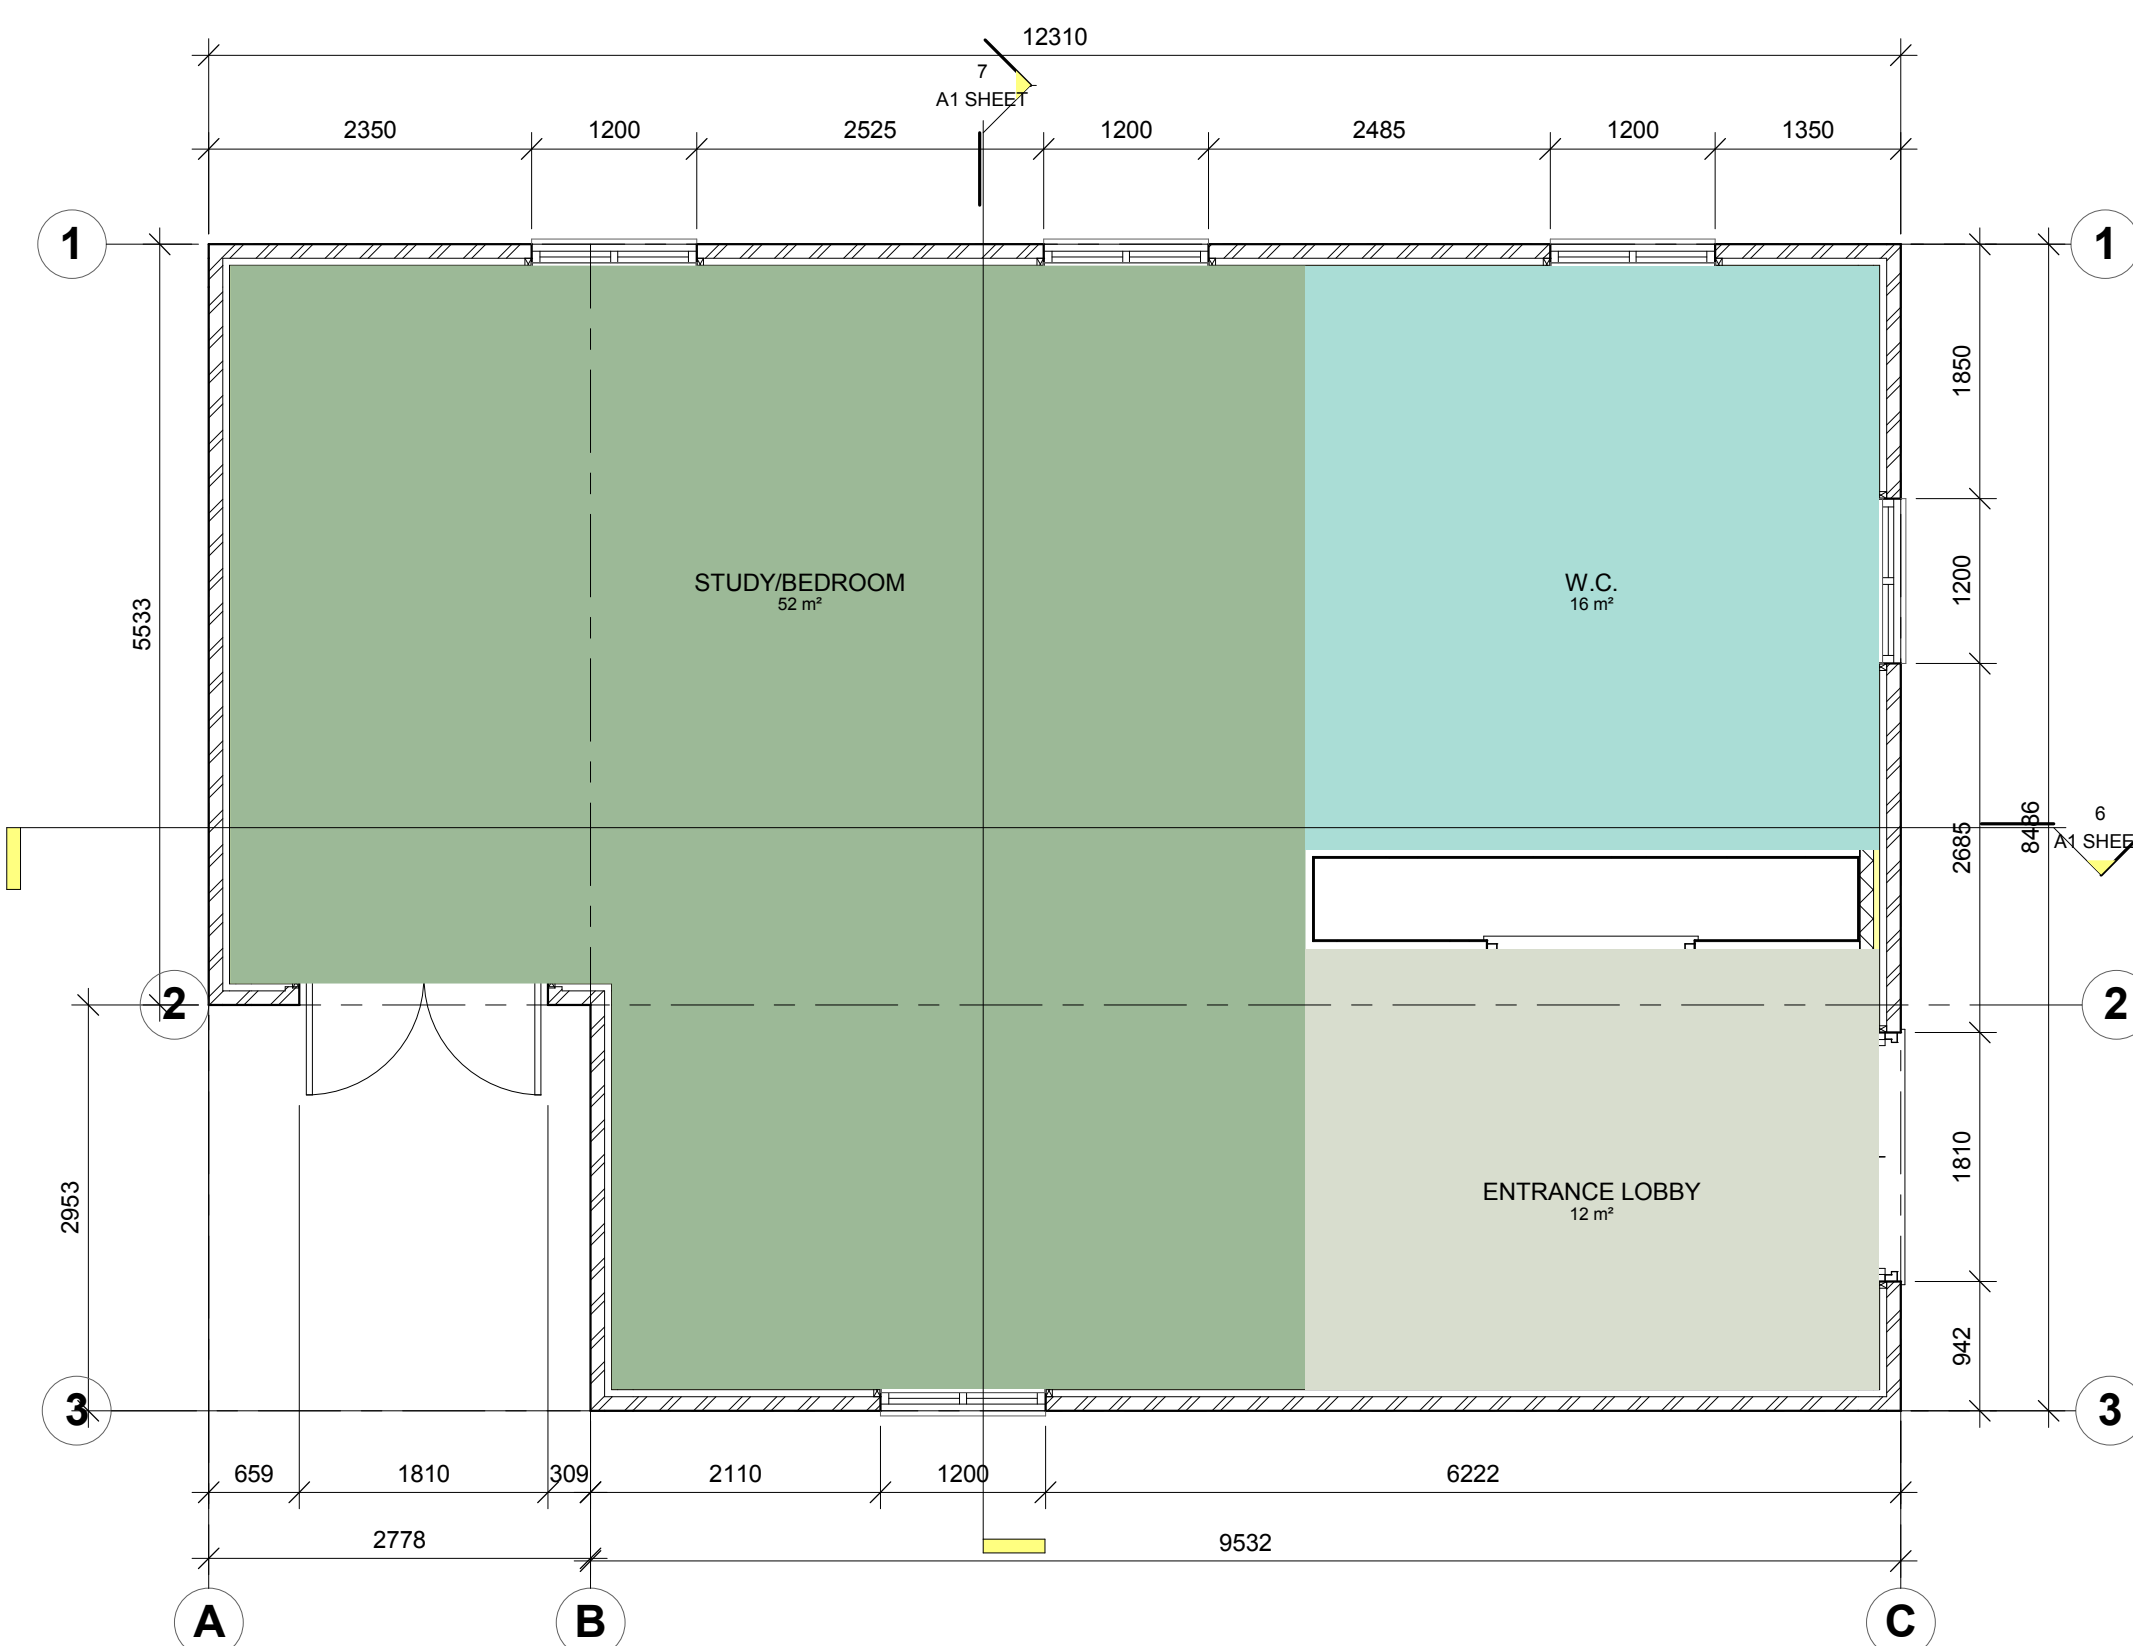

3D View




3D REAR ENTRANCE VIEW




3D FRONT ENTRANCE VIEW

Site
1 : 200

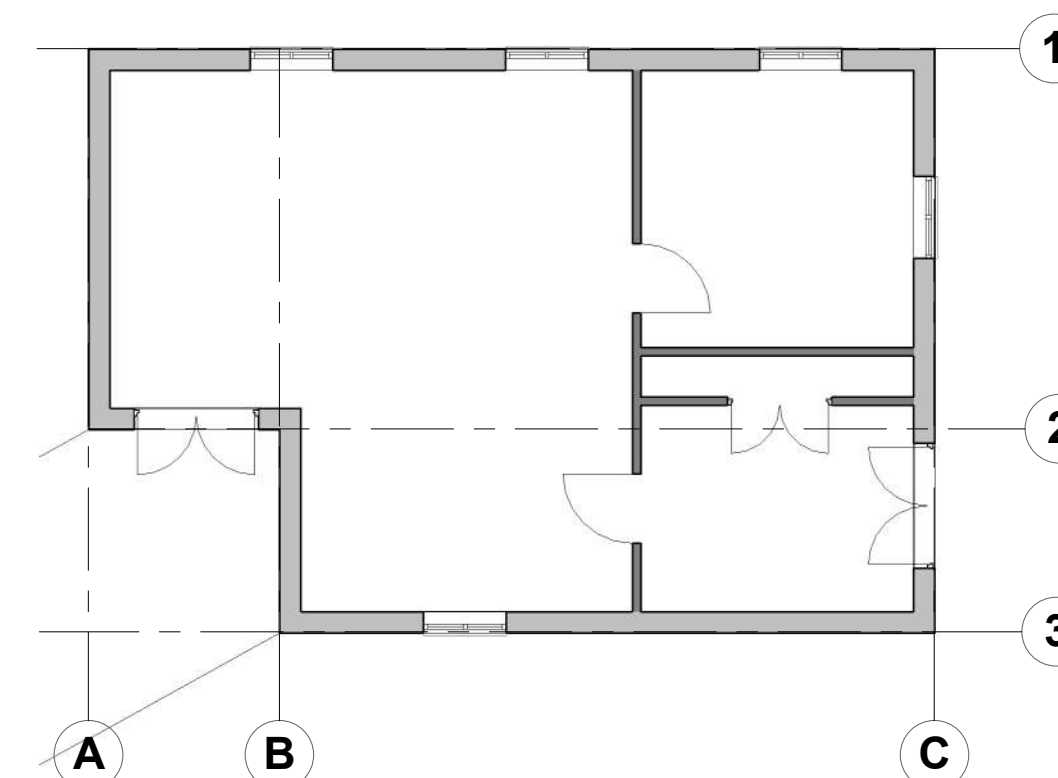


-01 Top Of Foundation
1 : 100

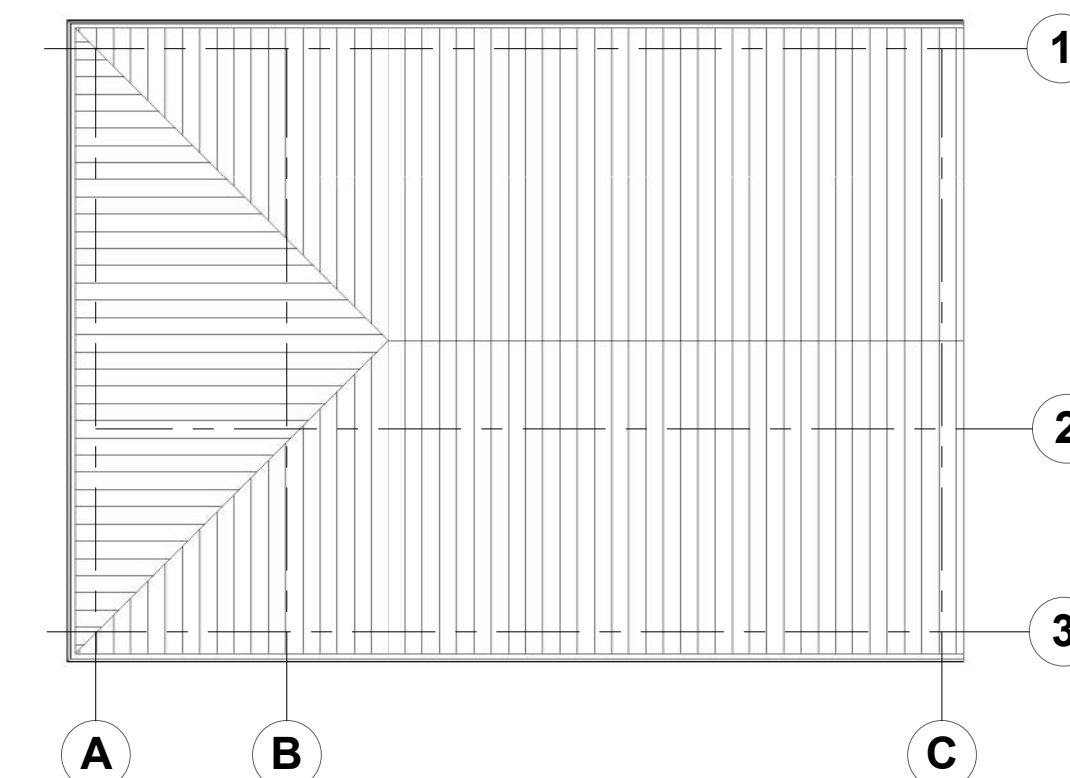

02 Roof Level
1 : 100





A1 SHEET 4

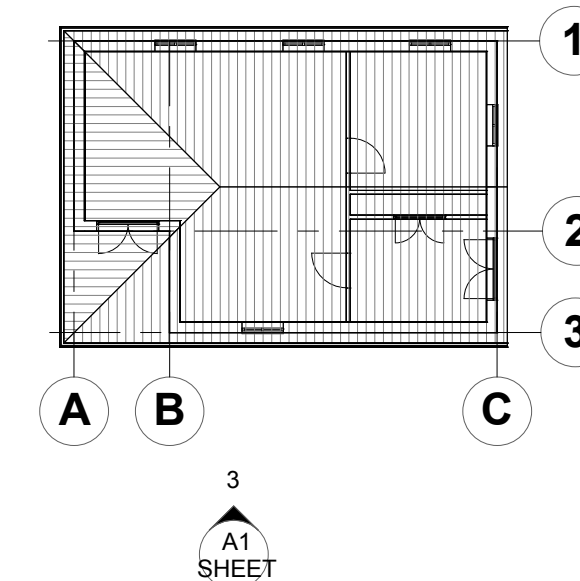

A1 SHEET 3



A1 SHEET 1

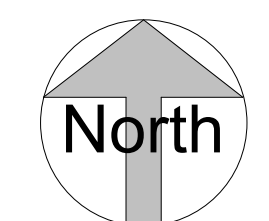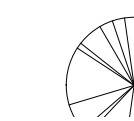

Consultant
Address
Address
Phone
Fax

DT175-1

BIM ASSIGNMENT 1

KEVIN MURPHY

Project **PROJECT 1**

Dat **29/11/12**

Drawn **K.M.**

Checked **Checker**

A1 SHEET

Scal **As indicated**