
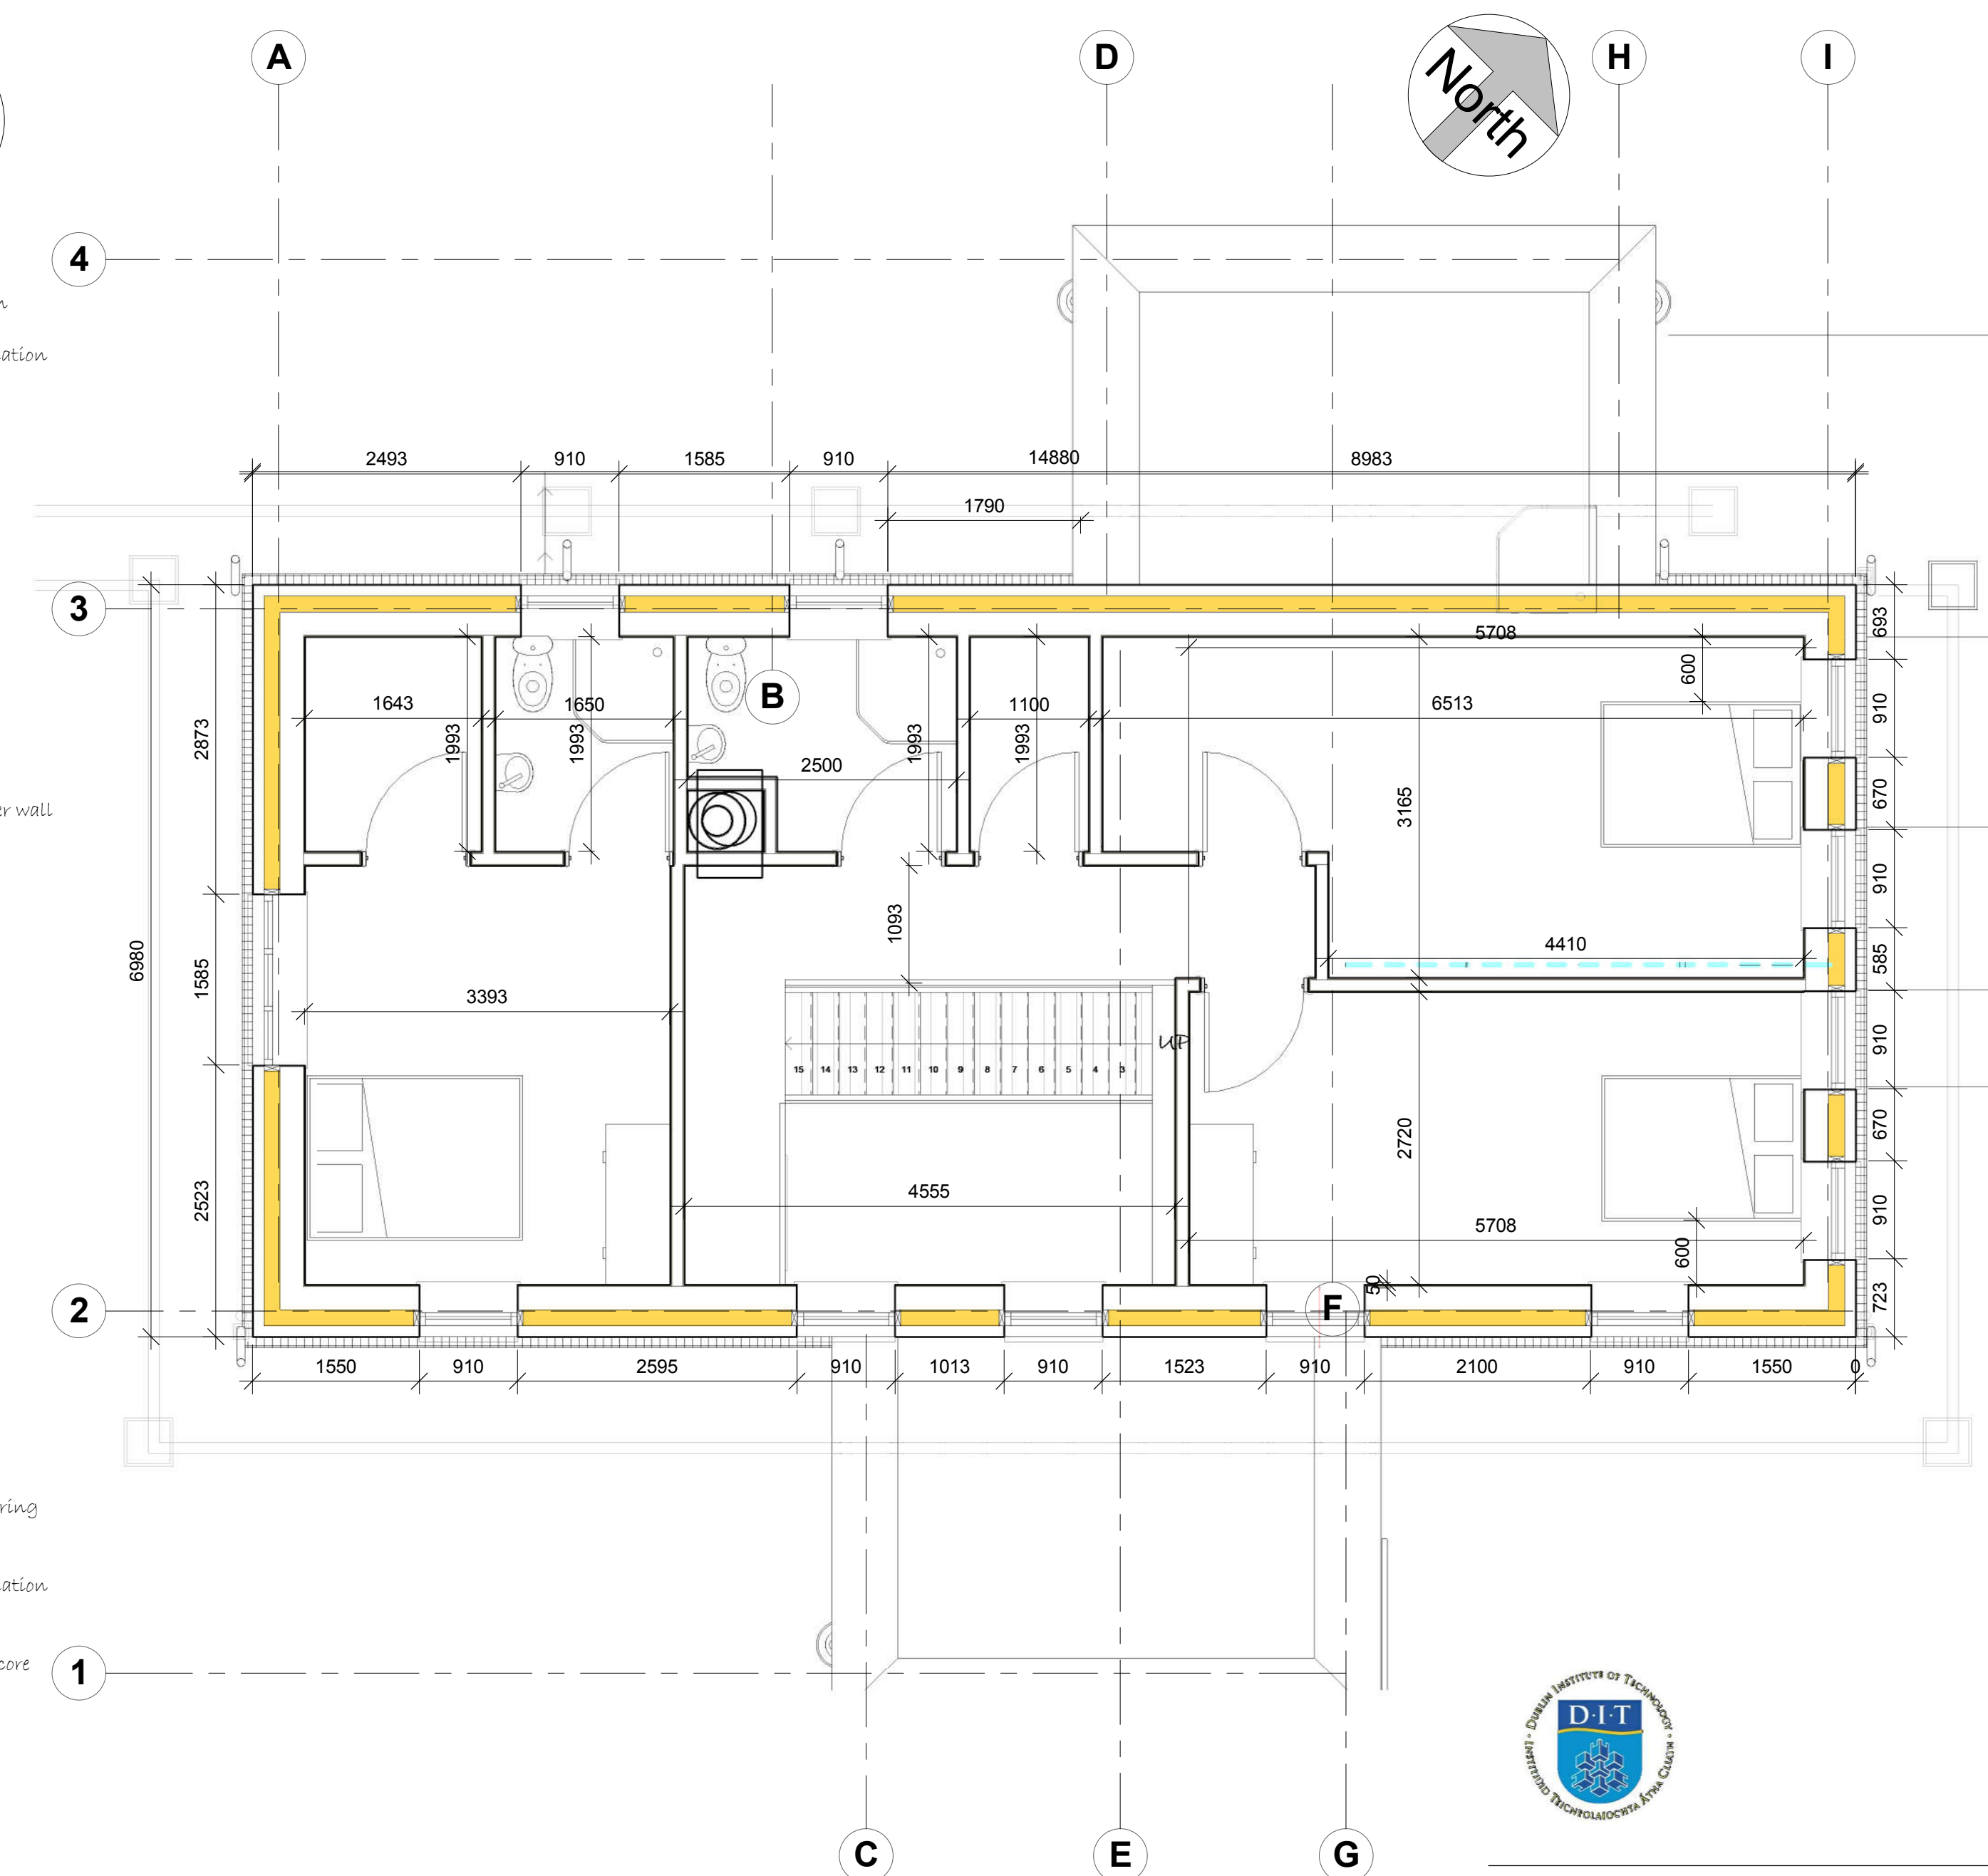


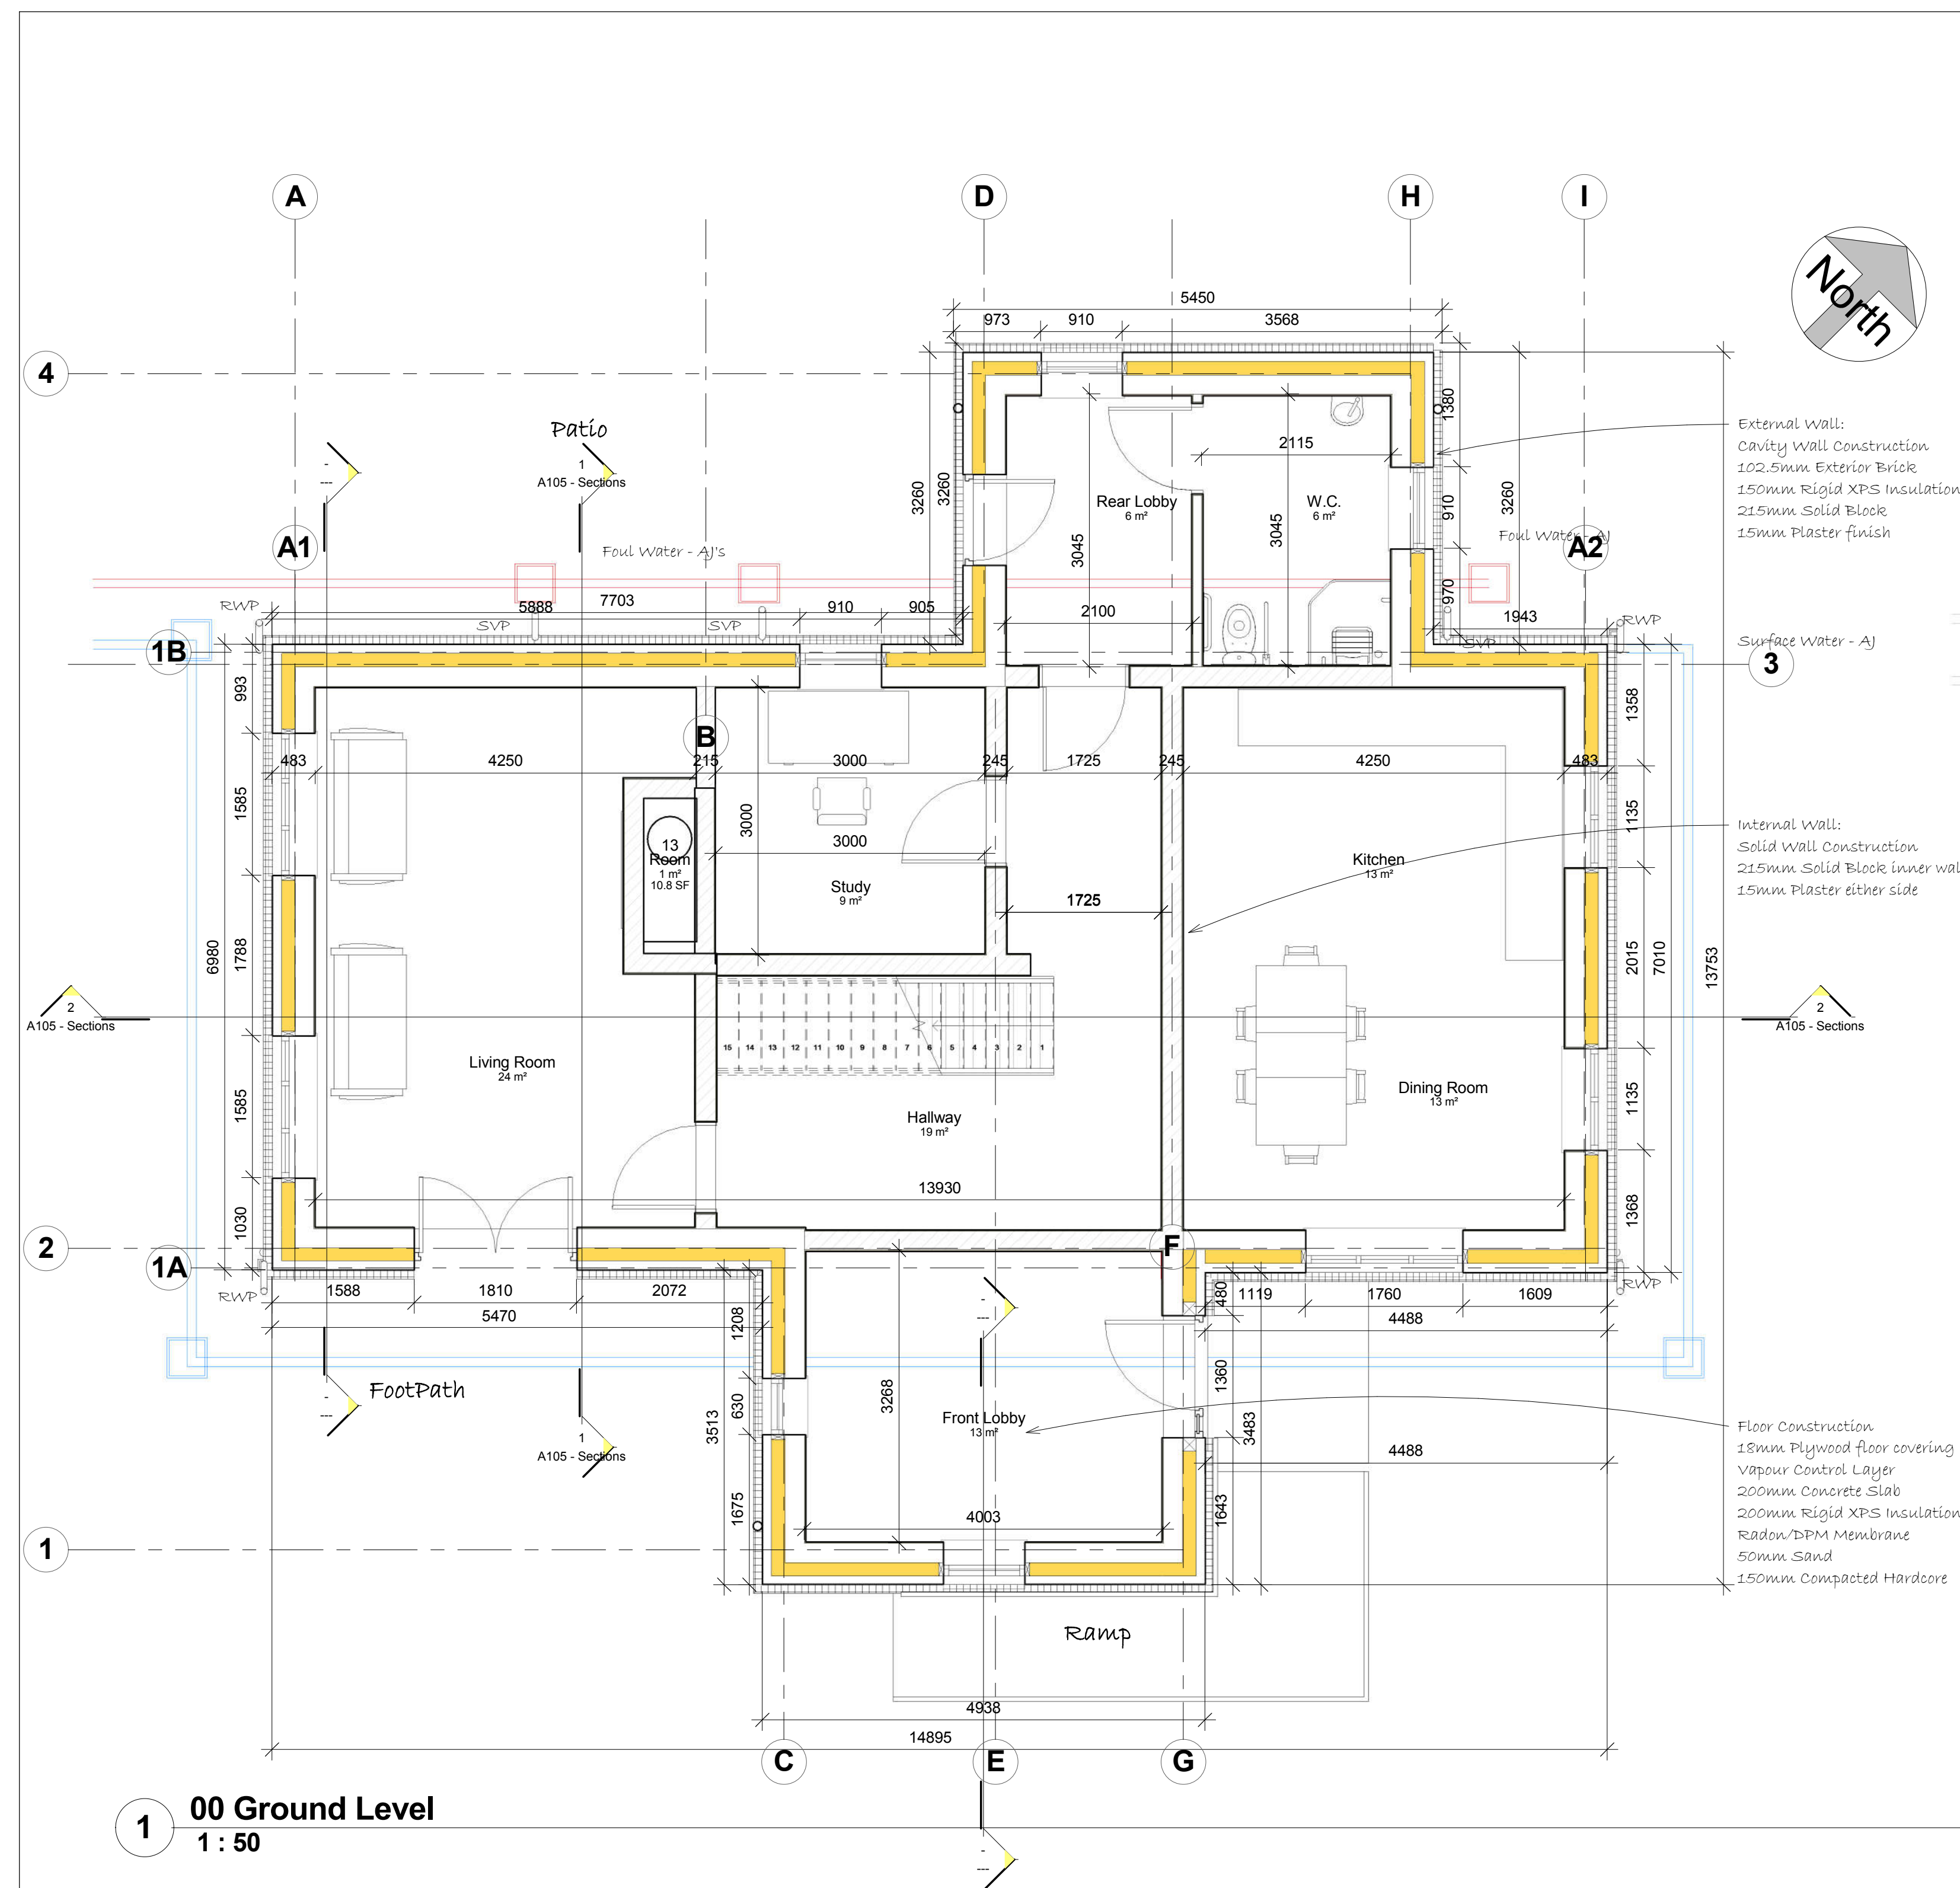

DT175 - 01
GENERAL
ARRANGEMENT
DRAWINGS

Plan Views

Project number	PROJECT 7
Date	20 MARCH 2017
Drawn by	KEVIN MURPHY
Checked by	

A101

Scale 1 : 50